


20 PROPOSAL SIDE ELEVATION
SCALE 1:100 @ A0

19 PROPOSAL FRONT ELEVATION
SCALE 1:100 @ A0

18 PROPOSAL SIDE ELEVATION
SCALE 1:100 @ A0

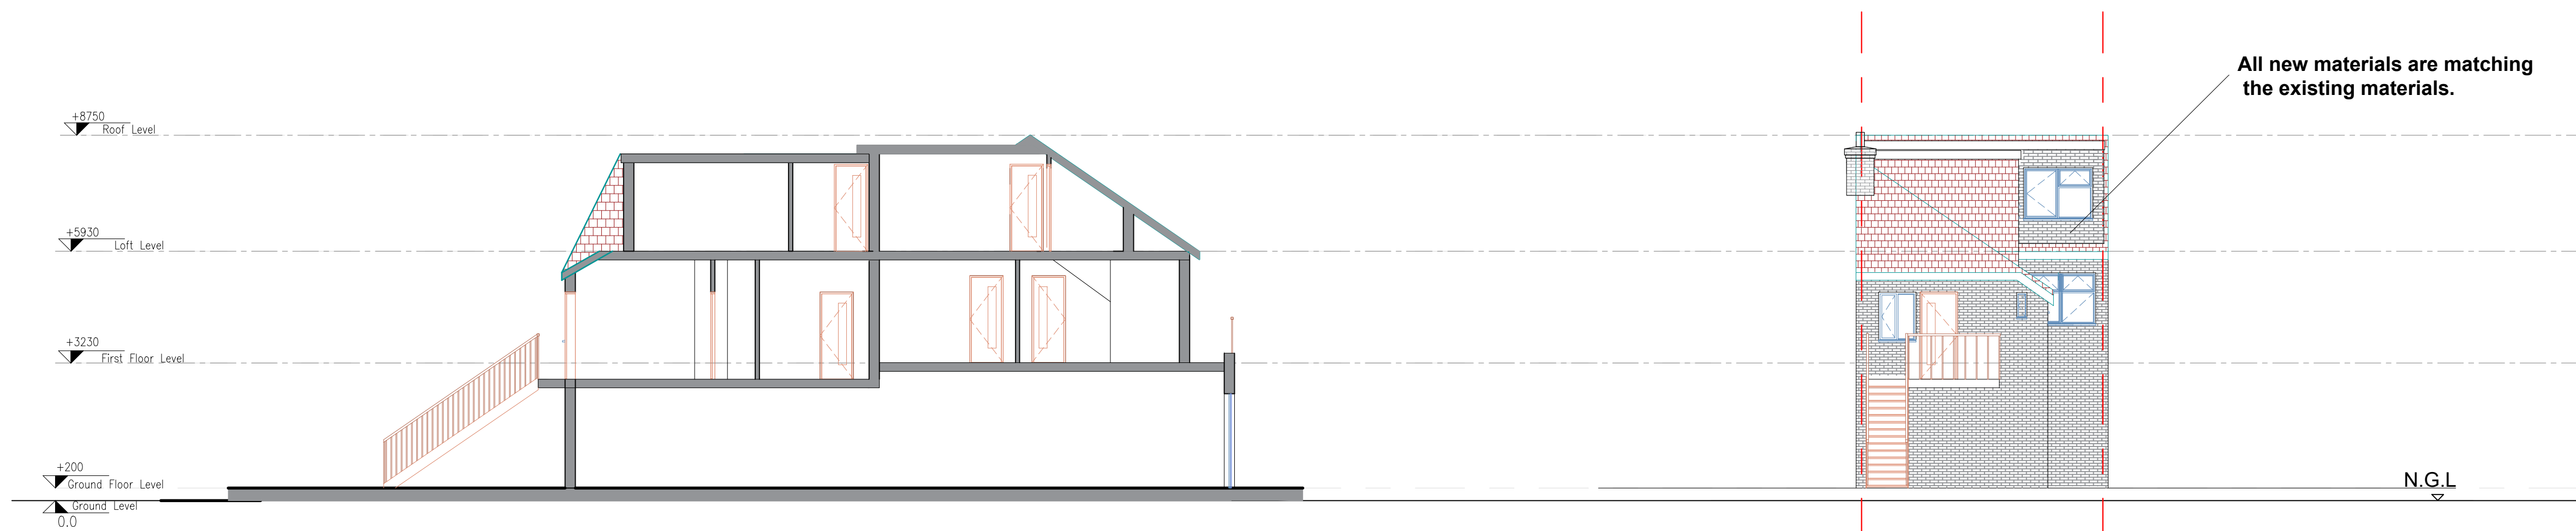

16 PROPOSAL SECTION (A-A)

17 PROPOSAL REAR ELEVATION
SCALE 1:100 @ A0



12 GROUND FLOOR PROPOSAL
PLAN
SCALE 1:100 @ A0

13 FIRST FLOOR PROPOSAL
PLAN
SCALE 1:100 @ A0

14 LOFT PROPOSAL PLAN
SCALE 1:100 @ A0

15 ROOF PROPOSAL PLAN
SCALE 1:100 @ A0



Notes:Notes:
© This drawing is copyright of Edgware
Property Consultancy, and is not to
be reproduced or copied without the written
permission of Edgware Property
Consultancy. Do not scale from the drawing. All
dimensions to be checked on
site. If in doubt, ask.

Revisions
Drawn
Checked
Date
KM
BM
05/22

PLANNING

EDGWARE P CONSULTANCY LTD

412A EDGEWARE RD
LONDON
W21ED



Planning

54A Victoria Rd, Ruislip HA4 0AH

PROPOSAL
Loft conversion

Drawn
Checked
Date
Scale @ A0
CAD Files

KM
BM
05/22
1/100
2225

Project
Series
Est
Drawing No.
Rev

2225
- 0
PLAN/01
A