


20 PROPOSAL SIDE ELEVATION
SCALE 1:100 @ A0


19 PROPOSAL FRONT ELEVATION
SCALE 1:100 @ A0

18 PROPOSAL SIDE ELEVATION
SCALE 1:100 @ A0

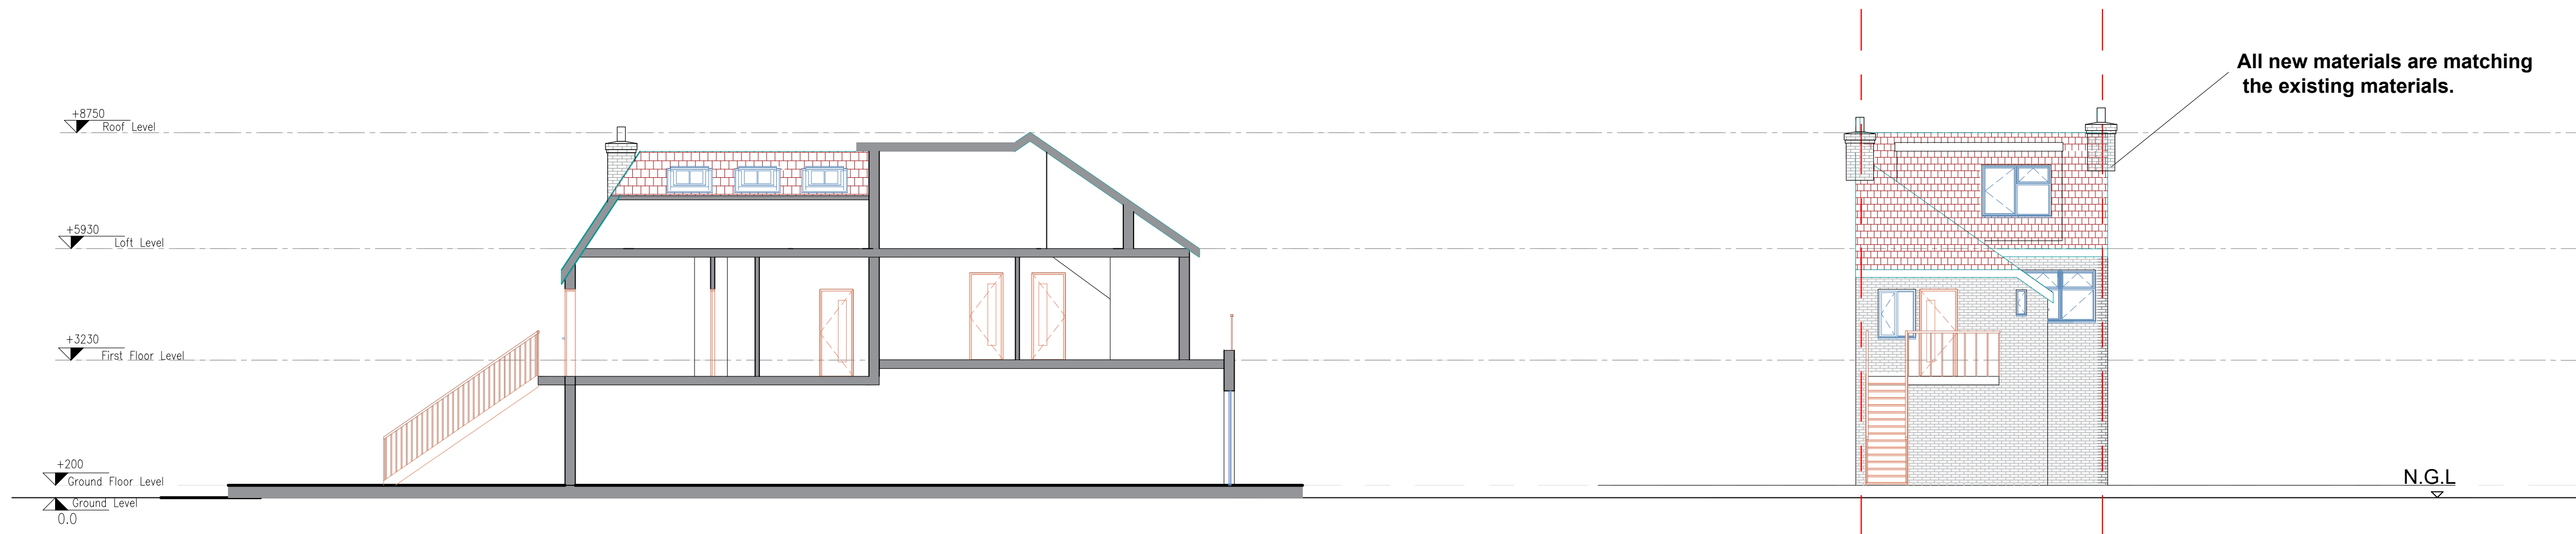

16 PROPOSAL SECTION (A-A)

17 PROPOSAL REAR ELEVATION
SCALE 1:100 @ A0

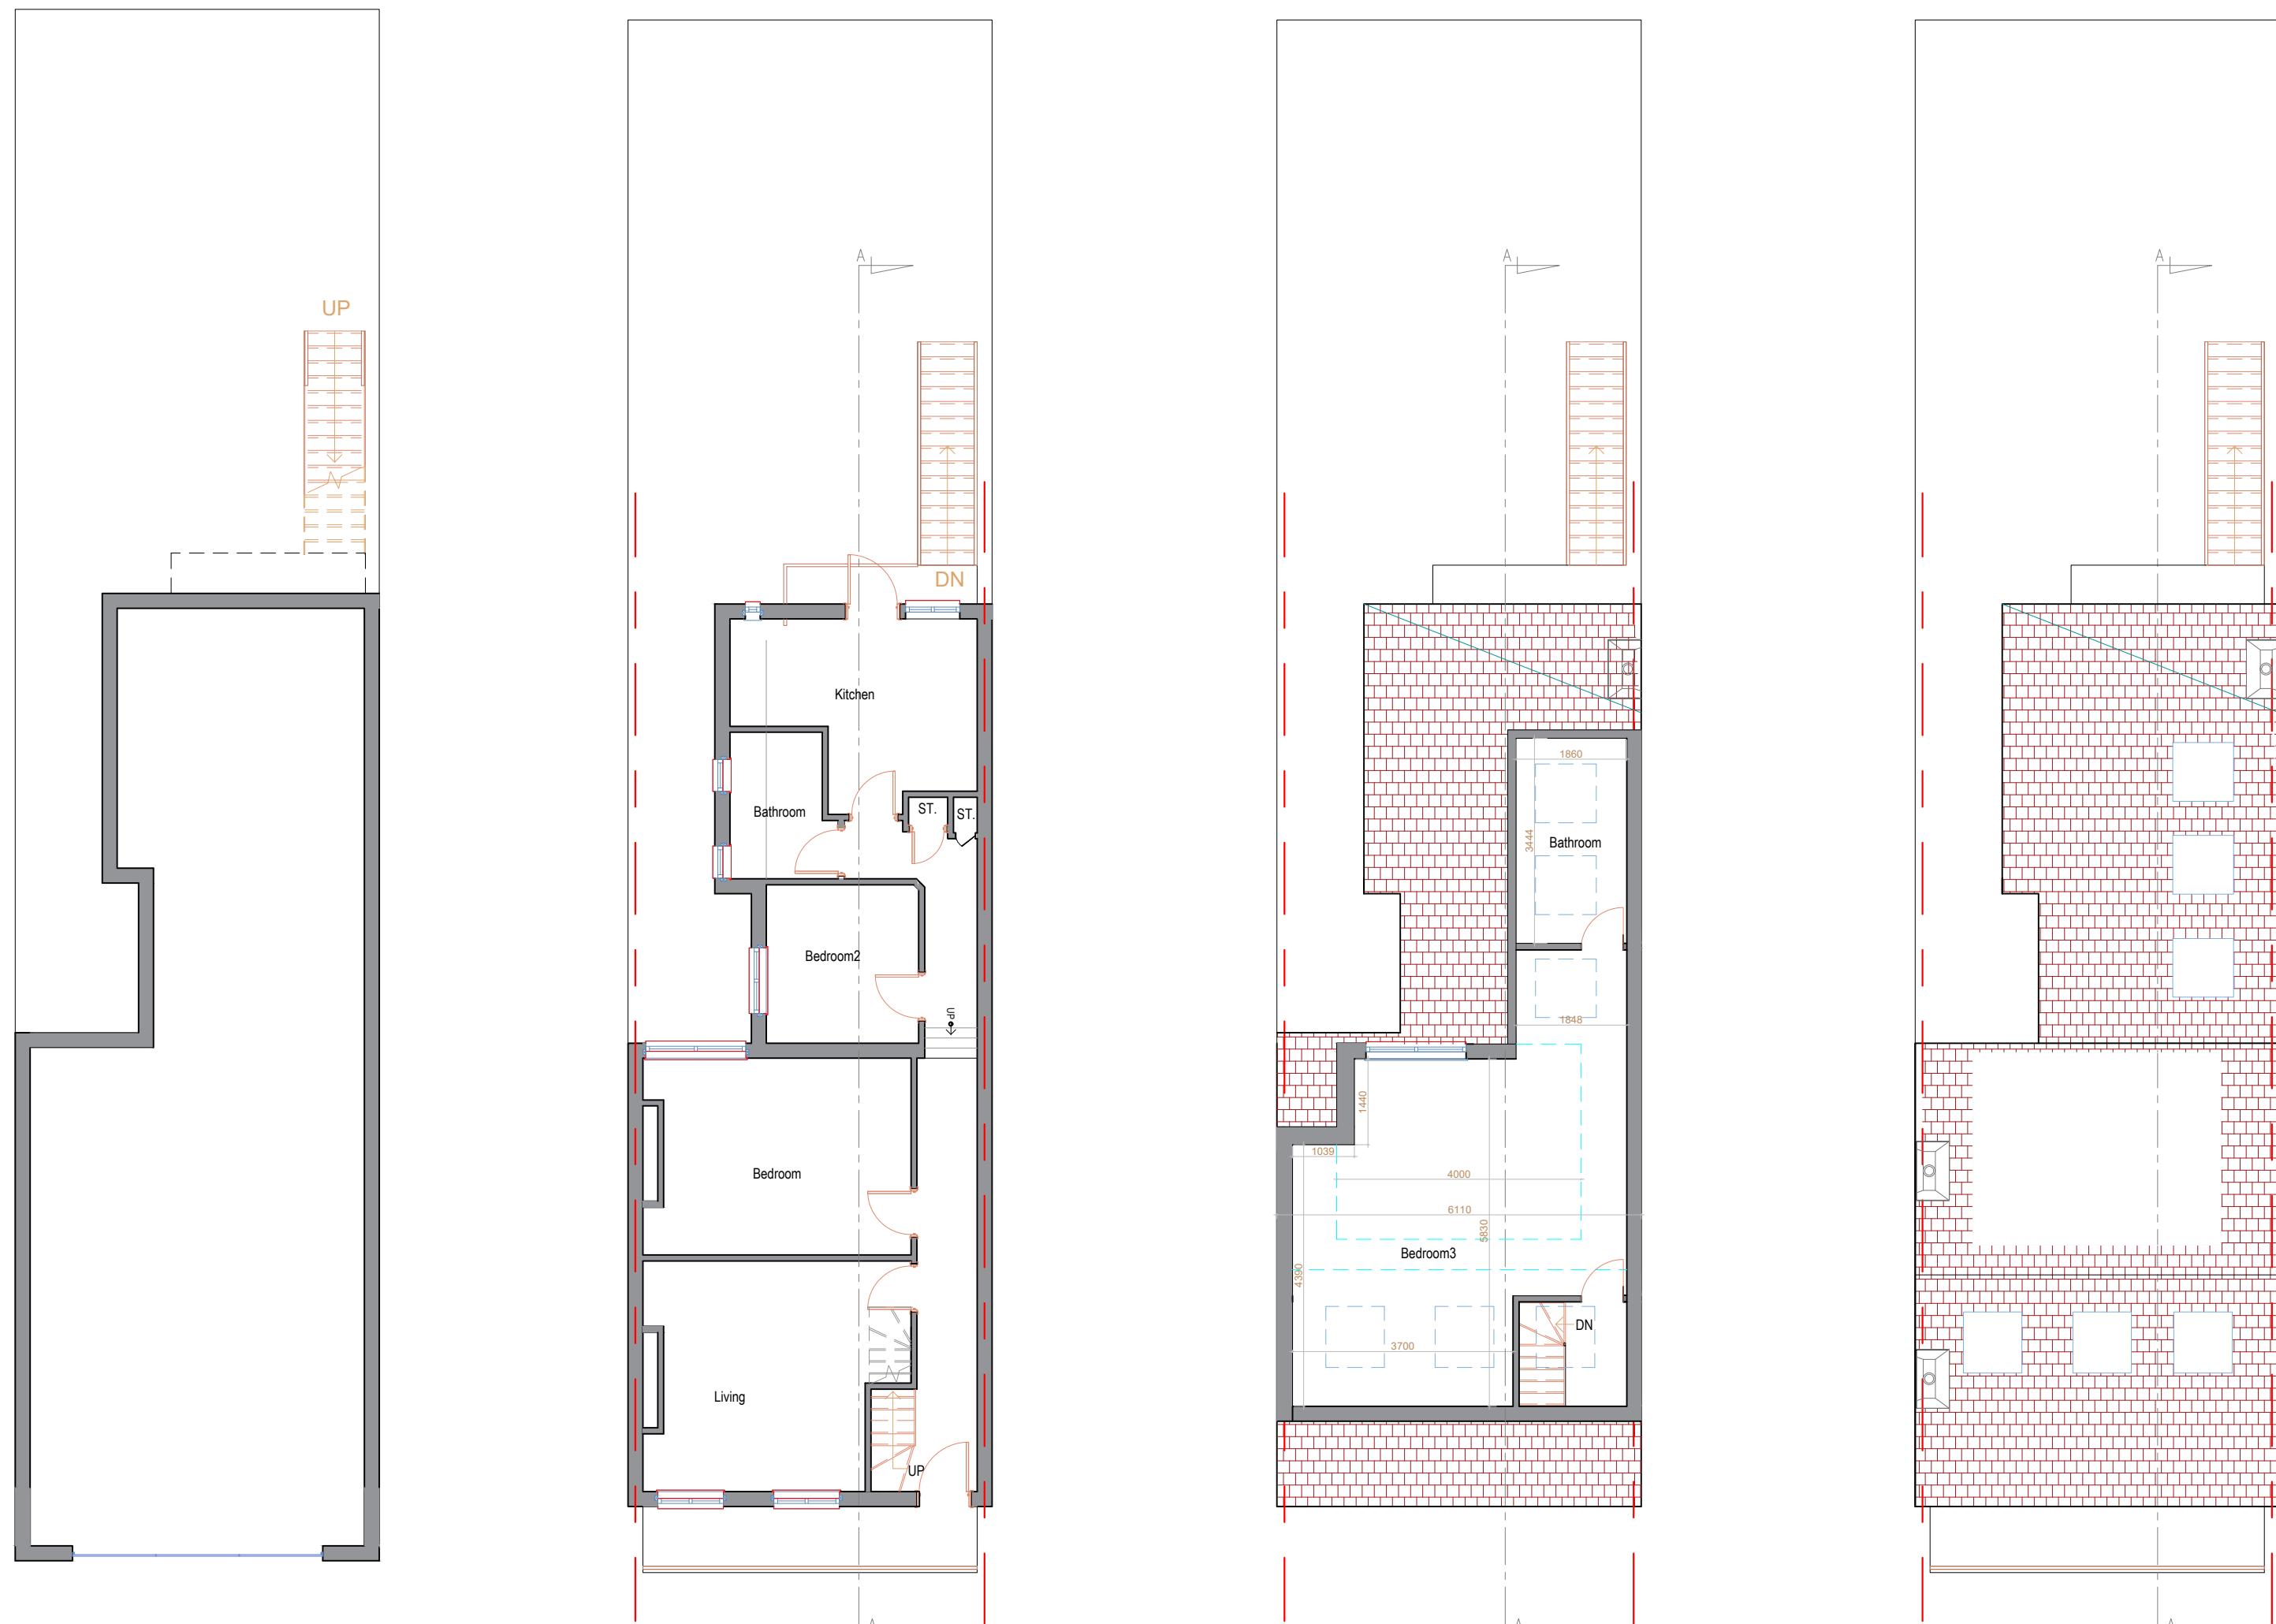

12 GROUND FLOOR PROPOSAL
PLAN
SCALE 1:100 @ A0

13 FIRST FLOOR PROPOSAL
PLAN
SCALE 1:100 @ A0

14 LOFT PROPOSAL PLAN
SCALE 1:100 @ A0

15 PROPOSAL SITE PLAN
SCALE 1:100 @ A0



Notes:Notes:
© This drawing is copyright of Edgeware
Property Consultancy, and is not to
be reproduced or copied without the written
permission of Edgeware Property
Consultancy. Do not scale from the drawing. All
dimensions to be checked on
site. If in doubt, ask.

RevC 11/22 : Reduce the rear dormer
RevB 09/22 : Cancel the side dormer

Revisions	Drawn	Checked	Date
	KM	BM	11/22

PLANNING

EDGWARE P CONSULTANCY LTD

412A EDGEWARE RD
LONDON
W21ED



Planning

54A Victoria Rd, Ruislip HA4 0AH

PROPOSAL
Loft conversion

Drawn	Checked	Date	Scale @ A0	CAD Files
KM	BM	11/22	1/100	2225

Project	Series	Est	Drawing No.	Rev
2225	-	0	PLAN/03	C