




20 PROPOSAL SIDE ELEVATION
SCALE 1:100 @ A0

19 PROPOSAL FRONT ELEVATION
SCALE 1:100 @ A0

18 PROPOSAL SIDE ELEVATION
SCALE 1:100 @ A0

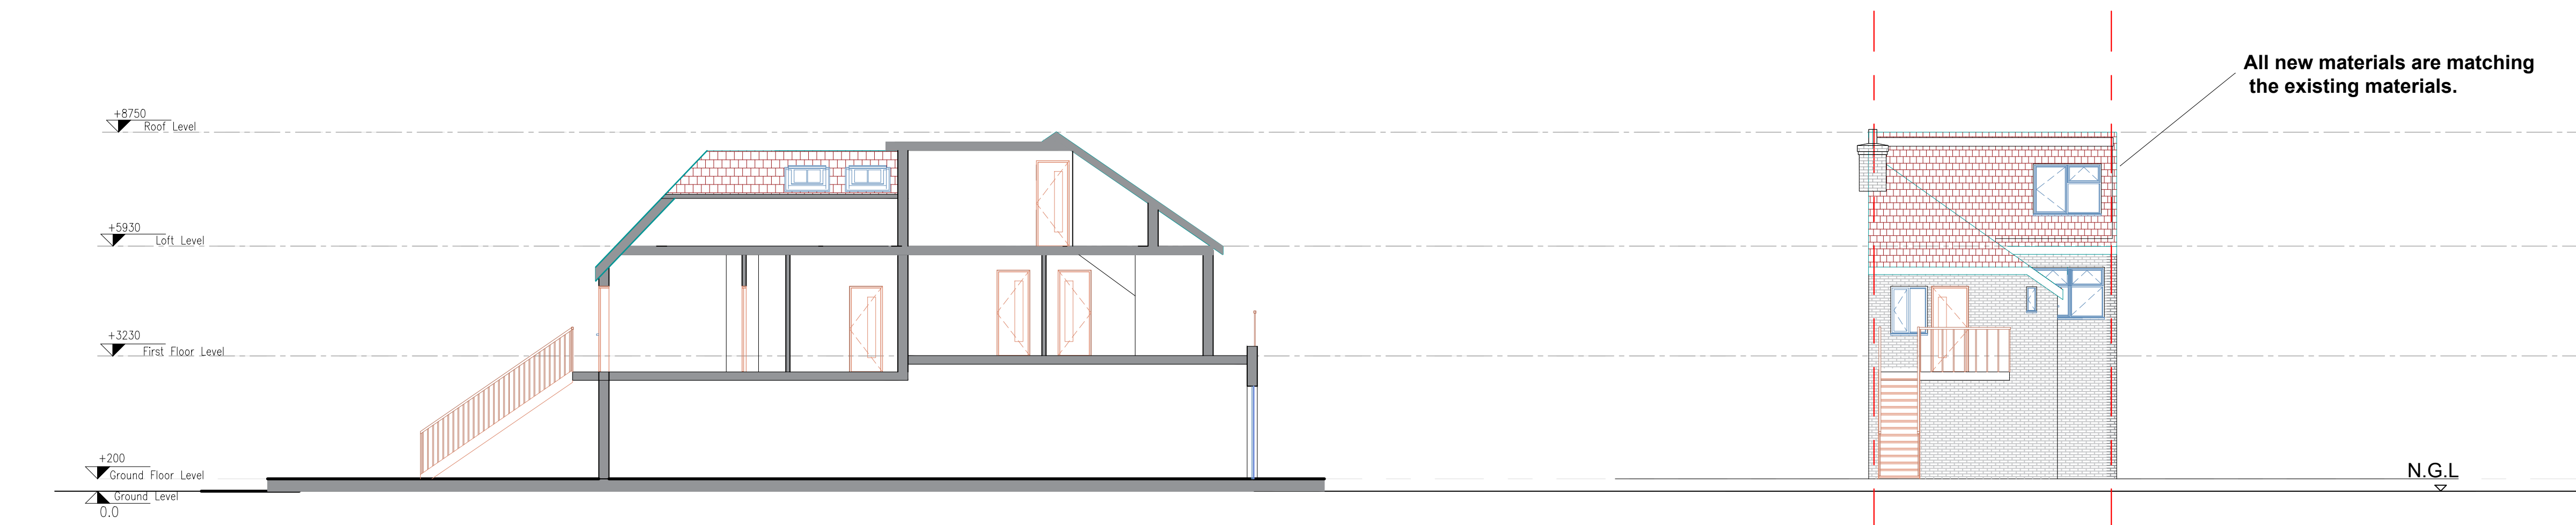

16 PROPOSAL SECTION (A-A)

17 PROPOSAL REAR ELEVATION
SCALE 1:100 @ A0



12 GROUND FLOOR PROPOSAL
PLAN SCALE 1:100 @ A0

13 FIRST FLOOR PROPOSAL
PLAN SCALE 1:100 @ A0

14 LOFT PROPOSAL PLAN
SCALE 1:100 @ A0

15 PROPOSAL SITE PLAN
SCALE 1:100 @ A0



Notes:Notes:
© This drawing is copyright of Edgware
Property Consultancy, and is not to
be reproduced or copied without the written
permission of Edgware Property
Consultancy. Do not scale from the drawing. All
dimensions to be checked on
site. If in doubt, ask.

Revisions	Drawn	Checked	Date
	KM	BM	09/22

PLANNING

EDGWARE P CONSULTANCY LTD

412A EDGEWARE RD
LONDON
W21ED



Planning

54A Victoria Rd, Ruislip HA4 0AH

PROPOSAL
Loft conversion

Drawn	Checked	Date	Scale @ A0	CAD Files
KM	BM	09/22	1/100	2225

Project	Series	Est	Drawing No.	Rev
2225	-	0	PLAN/03	B