




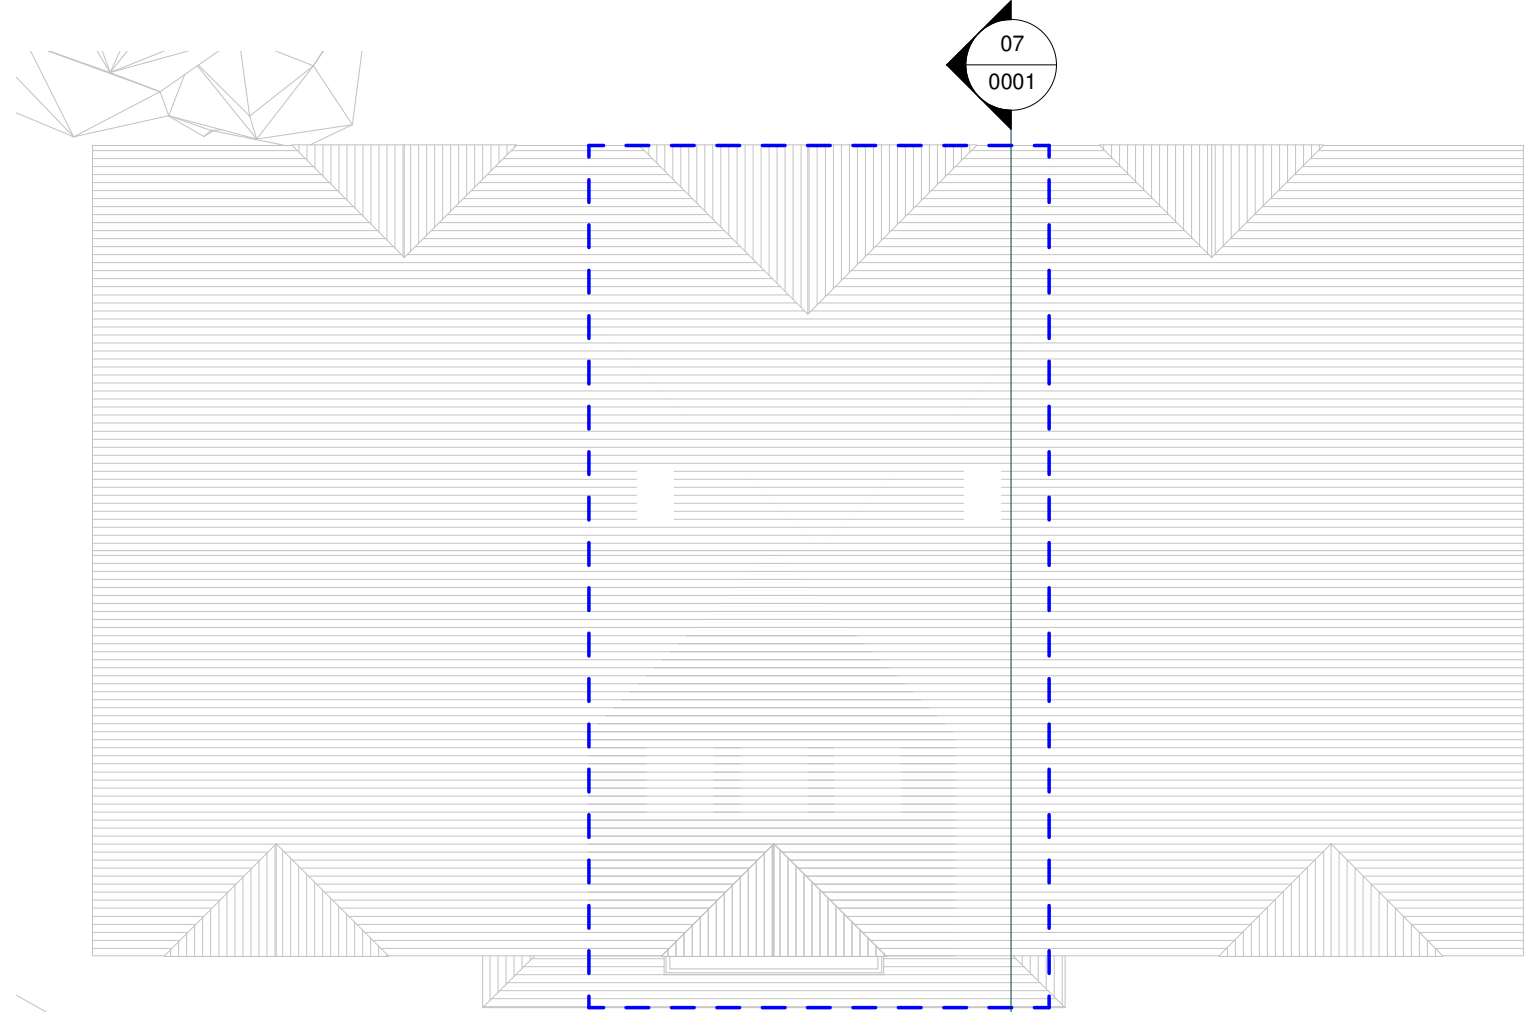


03 Roof Existing Plan
1 : 100

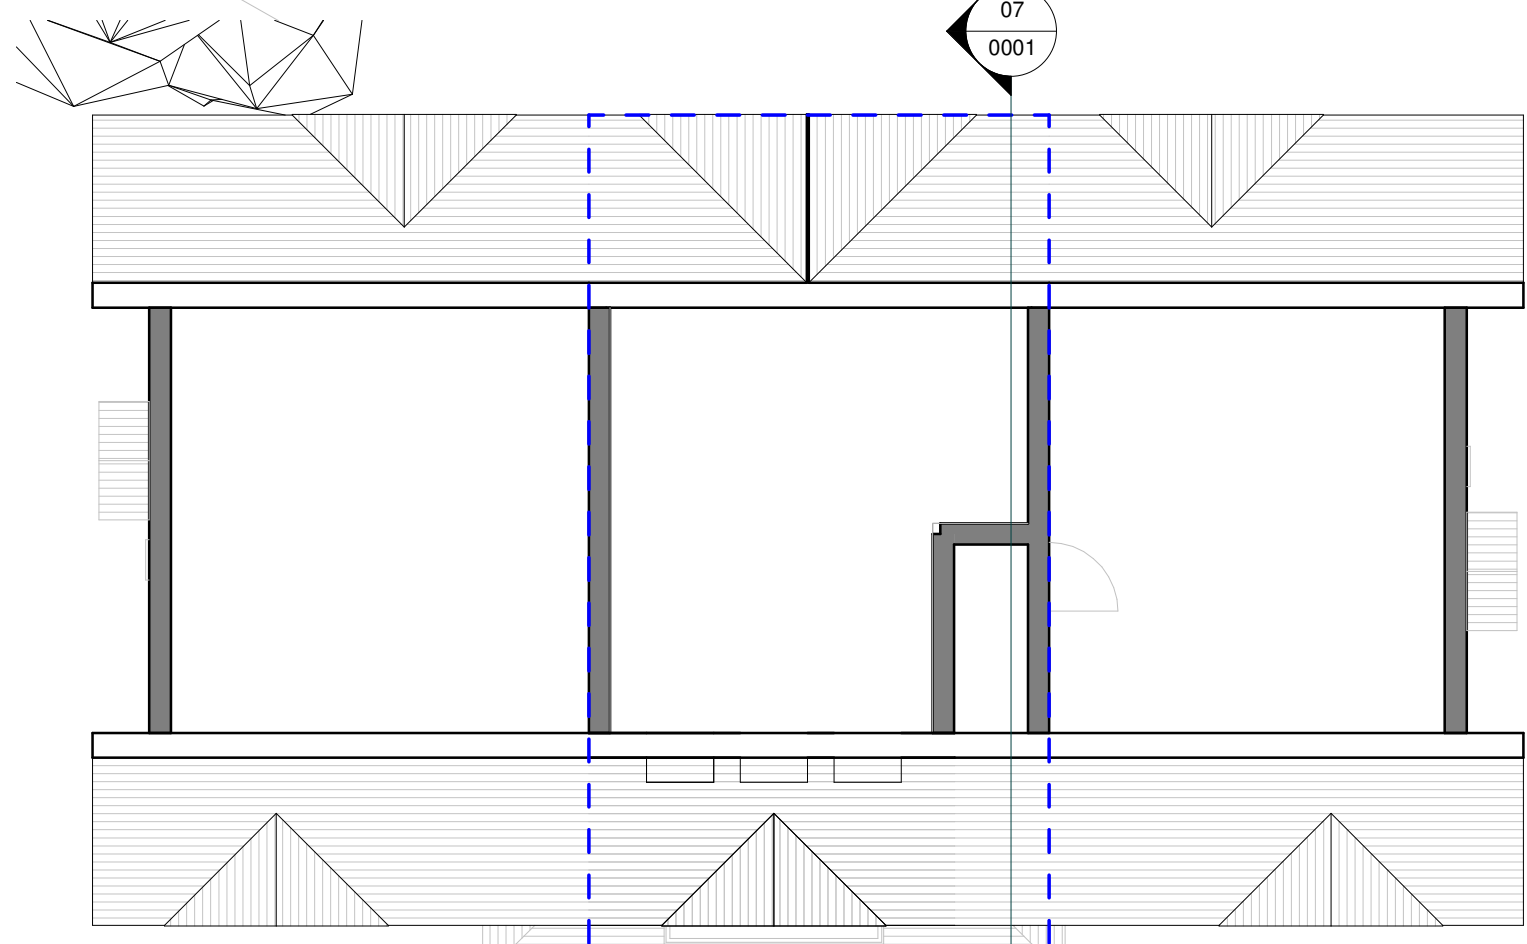


02 Loft Existing Plan
1 : 100

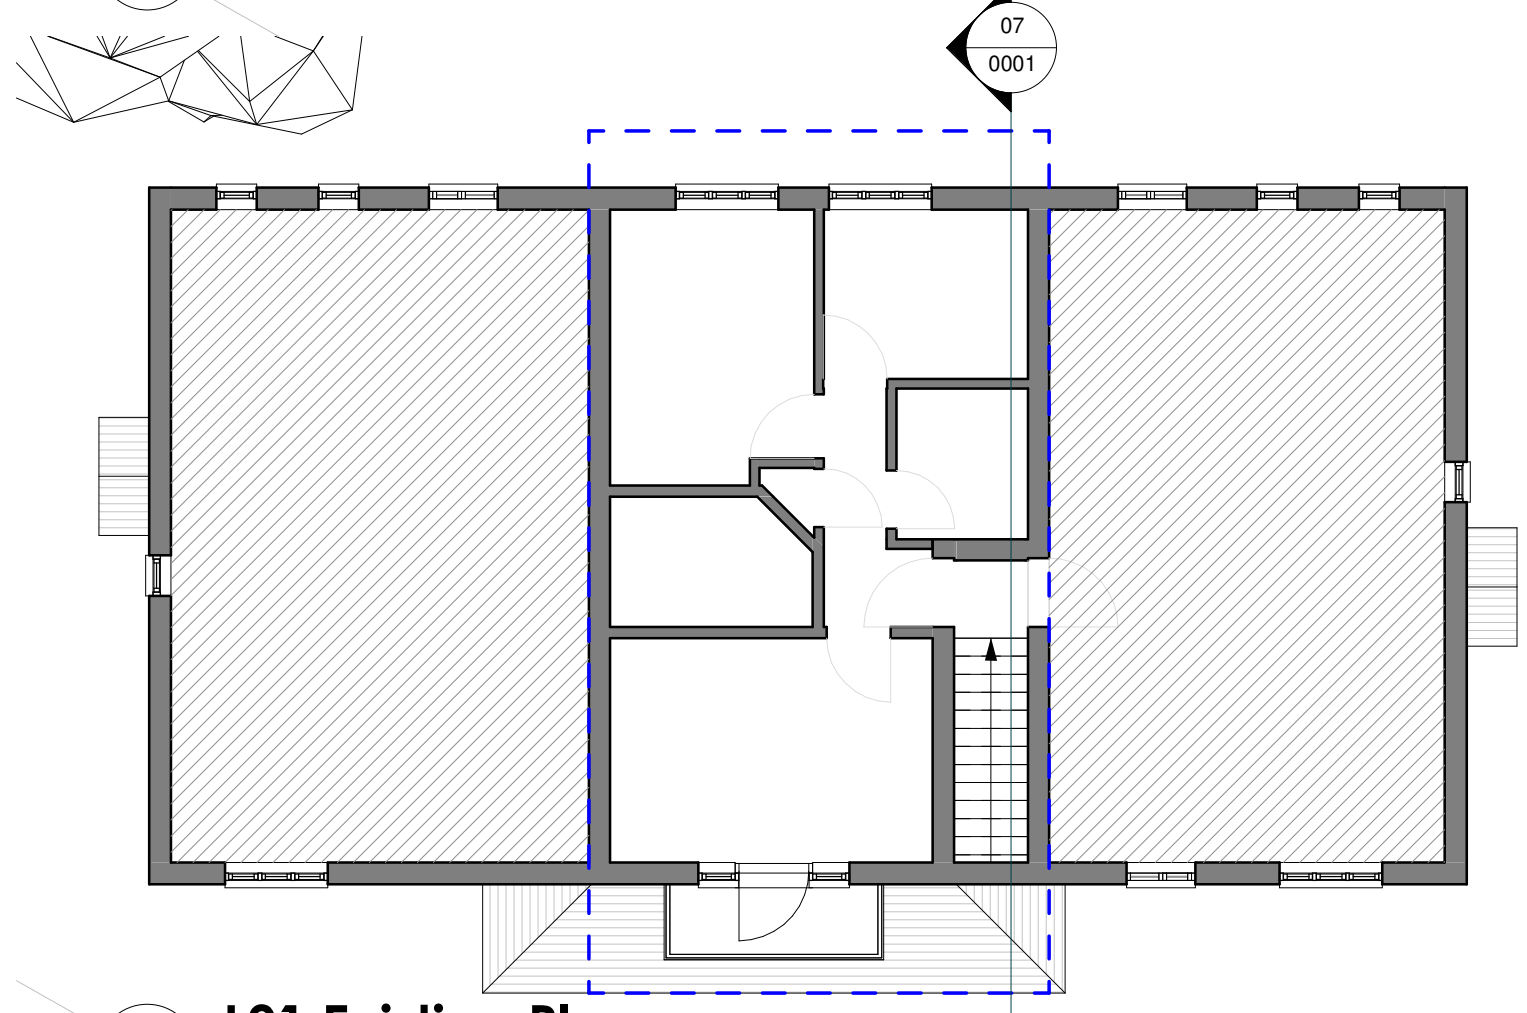


01 L01 Existing Plan
1 : 100

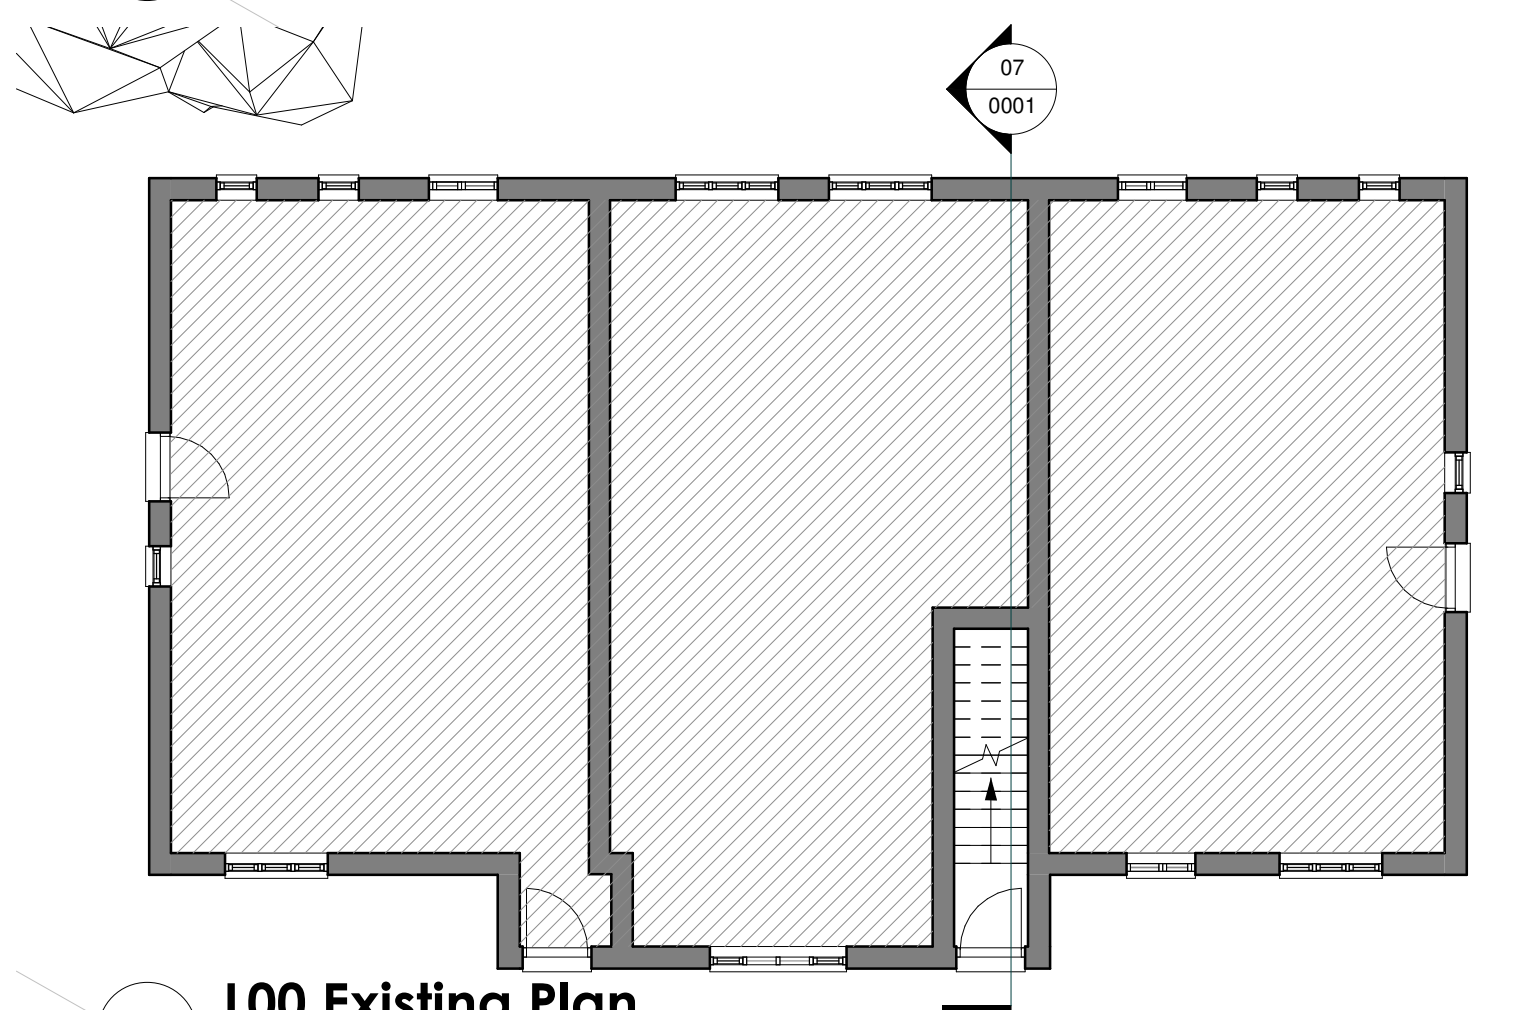


00 L00 Existing Plan
1 : 100

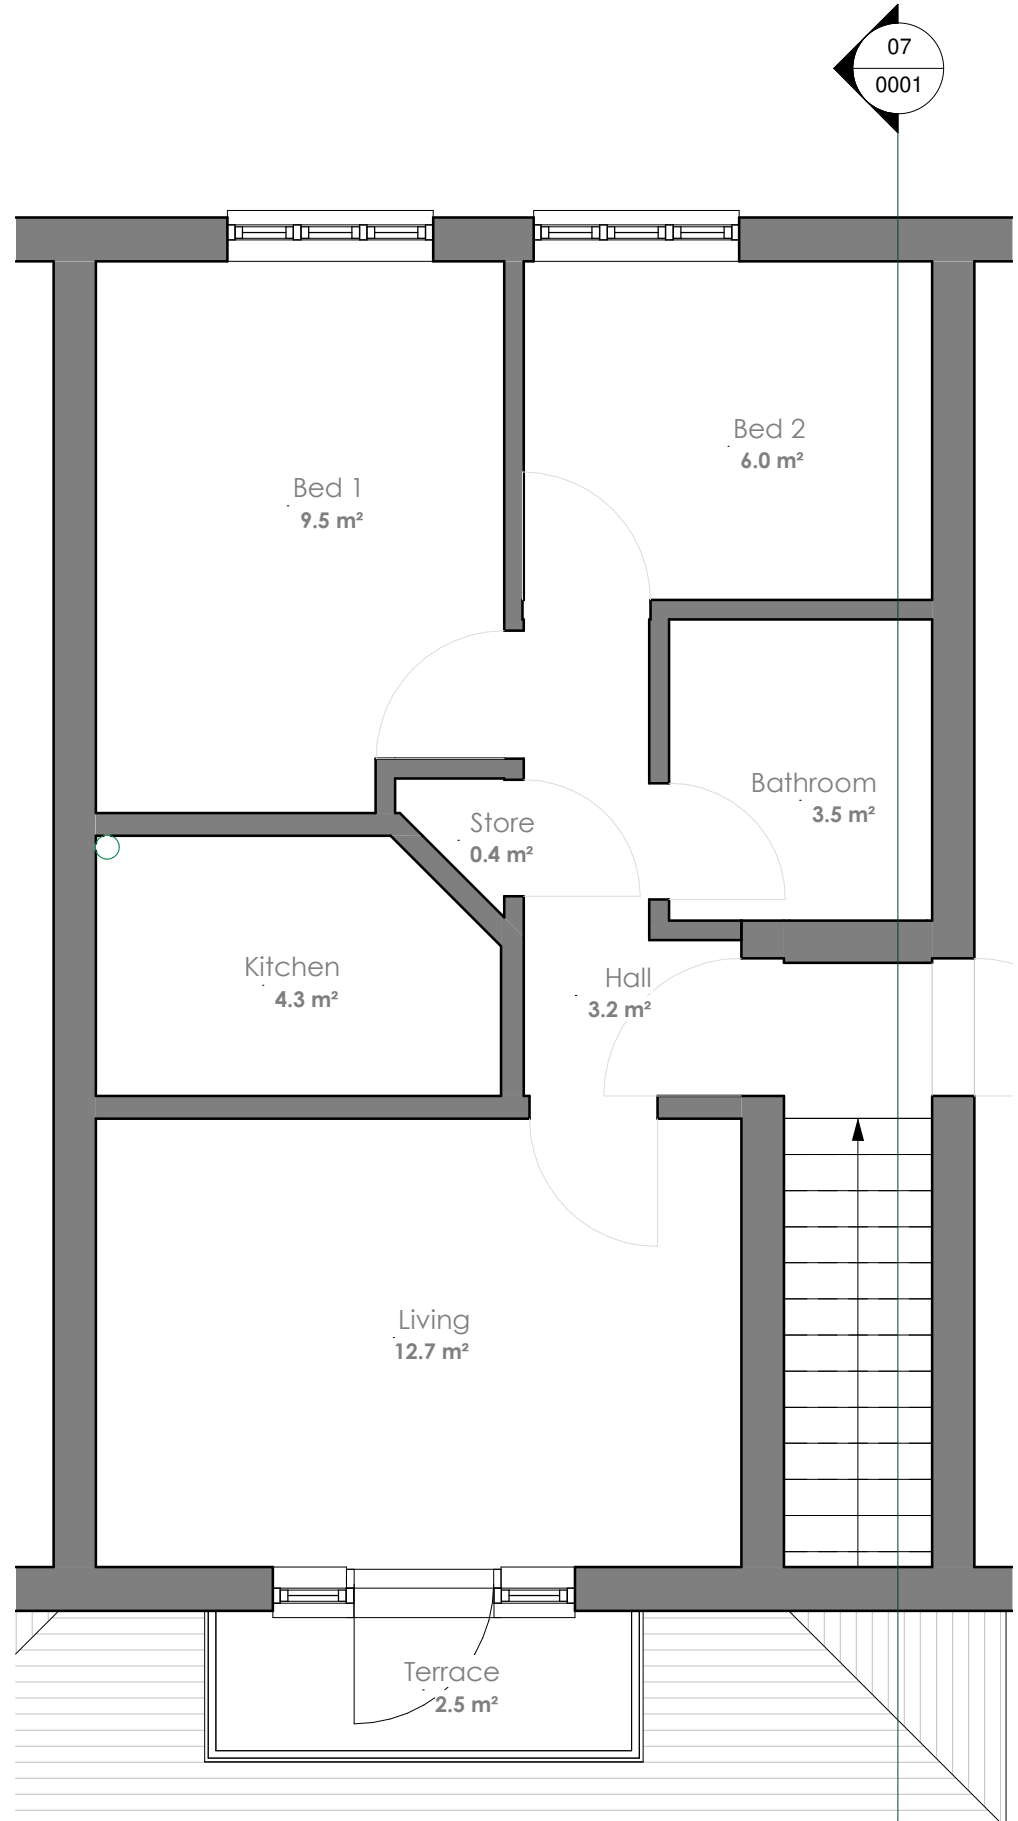


08 Flat Existing Plan
1 : 50

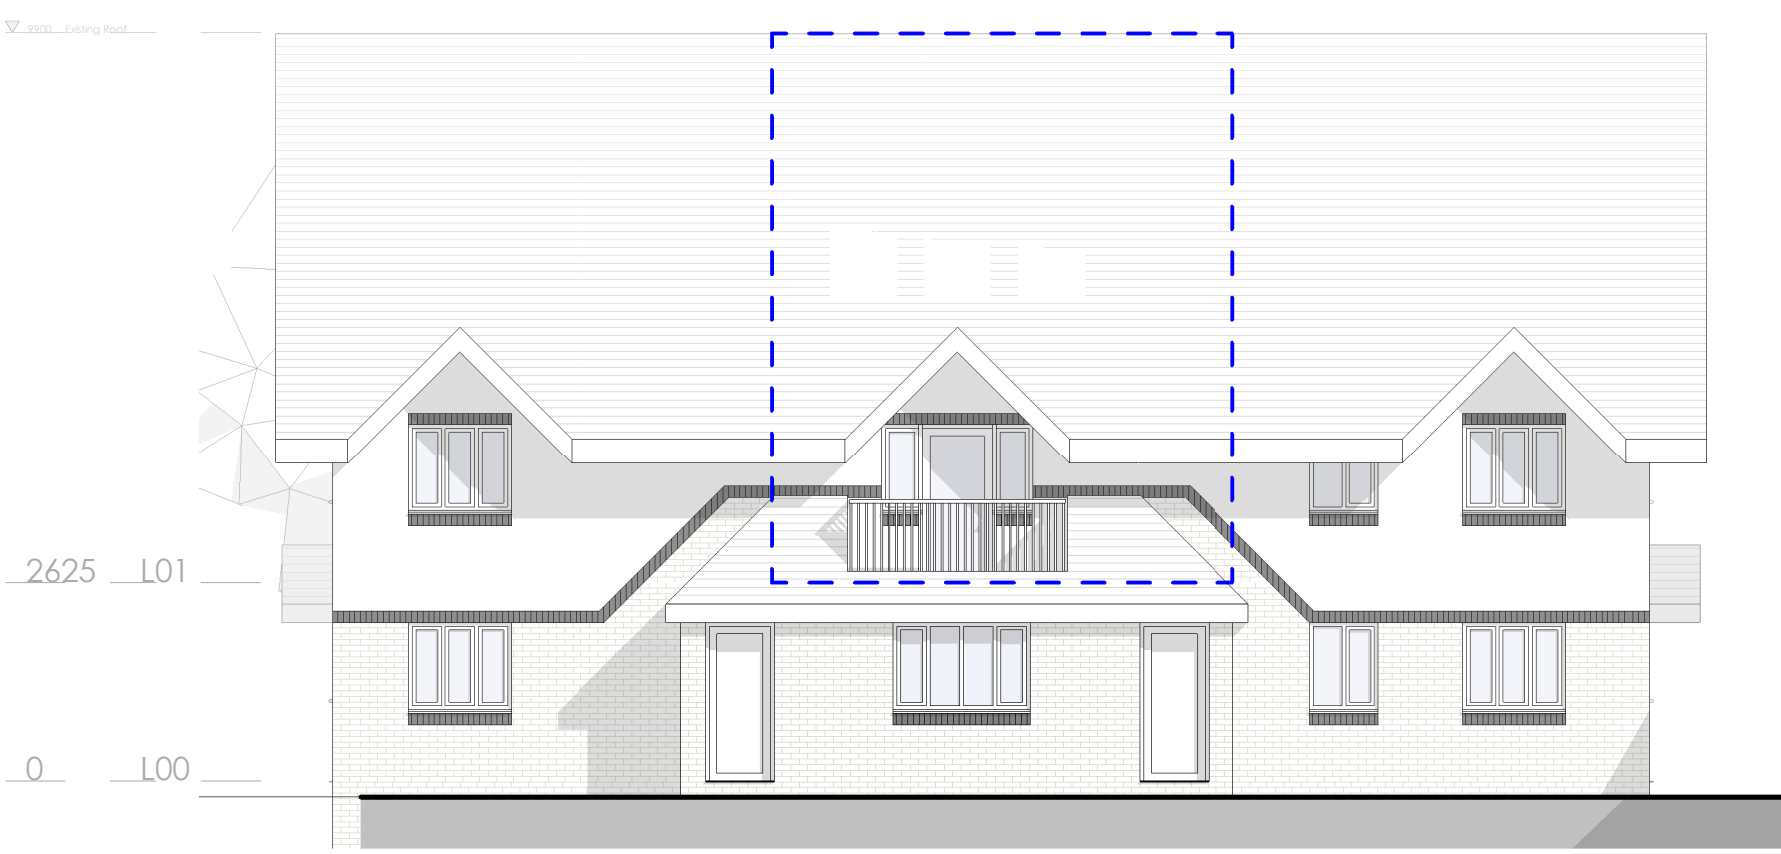

04 Existing South Elevation
1 : 100

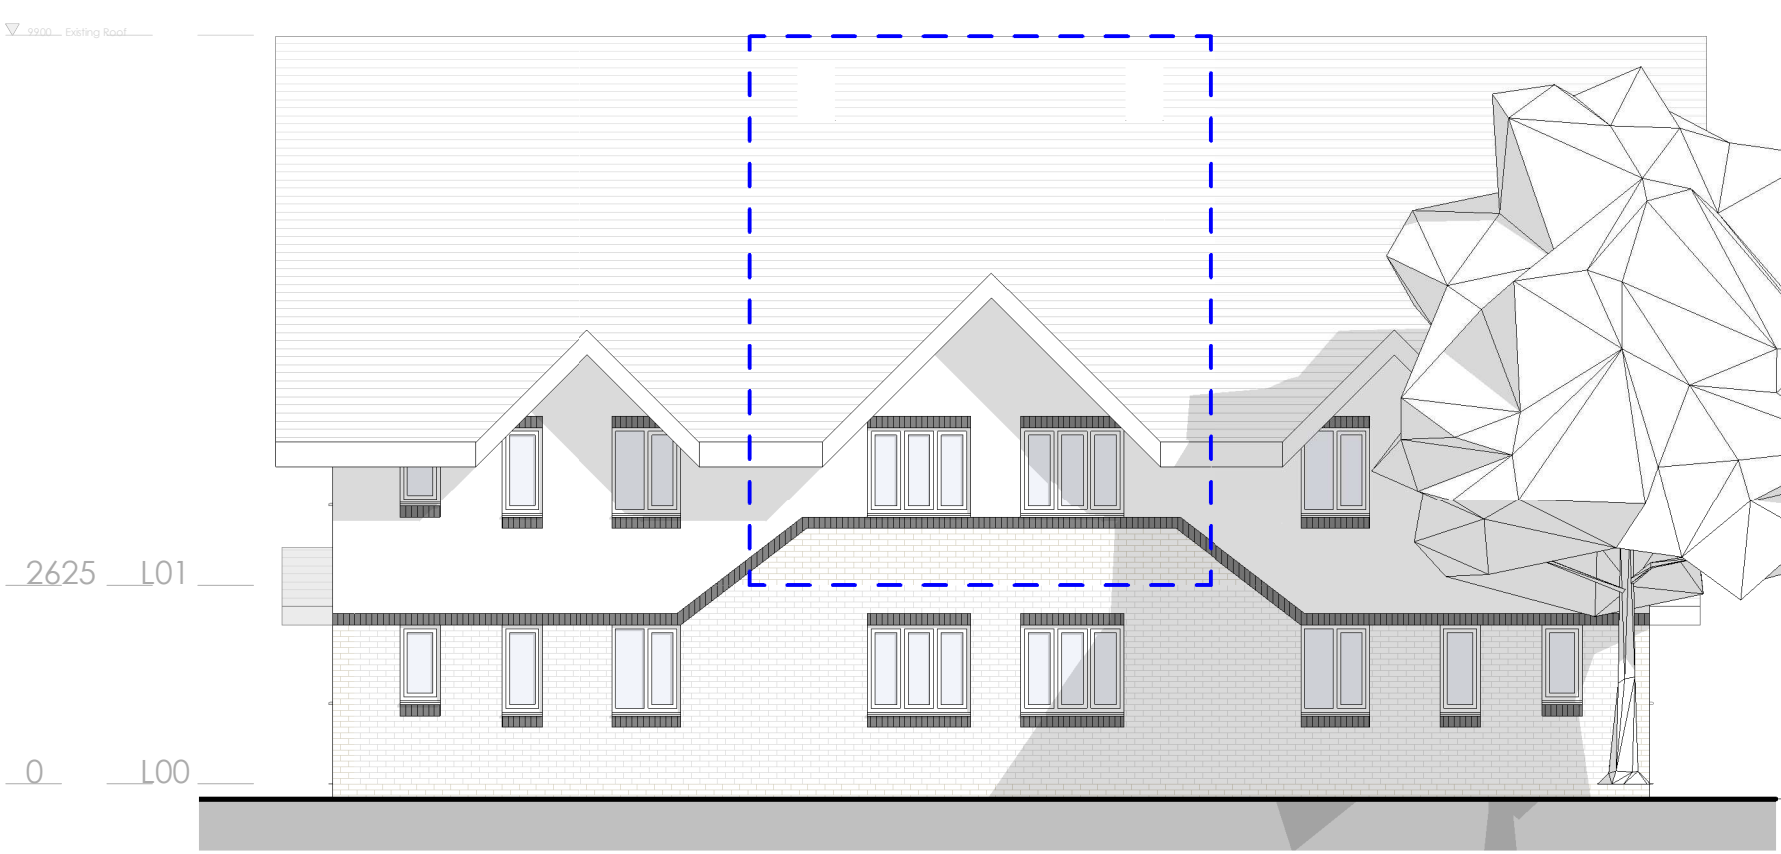

05 Existing North Elevation
1 : 100

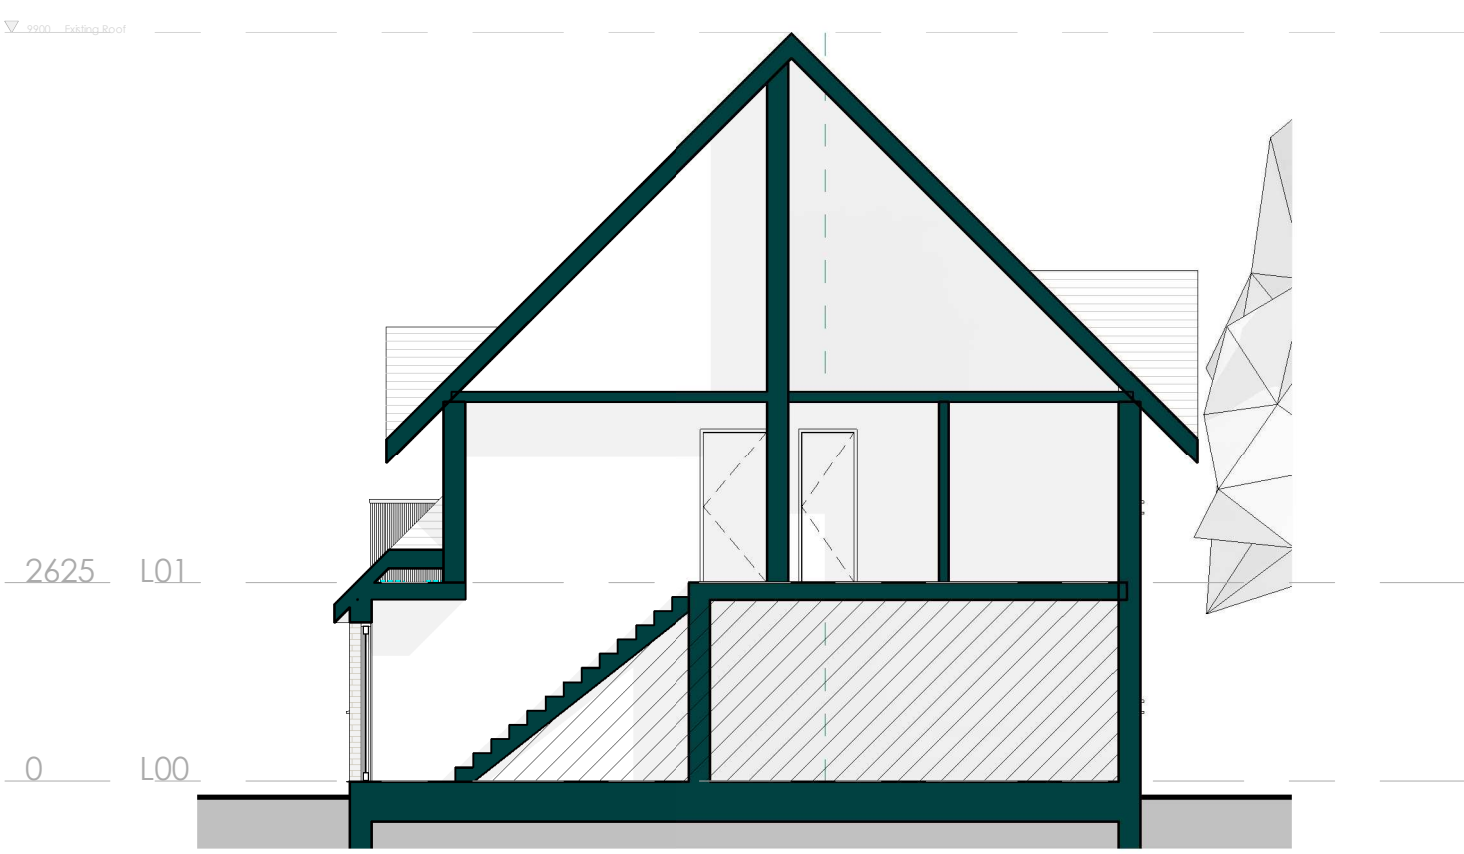

07 Existing Section
1 : 100



06 Existing East Elevation
1 : 100

job: Osprey Close 2A Osprey Close, West Drayton, UB7 7JE	drawn: Author	date: 04/22
	scale: 1 : 100 @ A1 1 : 200 @ A3	job number: 0007
drawing number: 0001		rev. P. 4

rev	date	description	drawn	check
1	06.04.22	First issue for comment		
2	24.04.22	Layouts added		
3	25.05.22	Issued for planning		
4	08.12.22	Designs updated		

GENERAL NOTES

Drawings may be used only for their intended purpose - eg. drawings noted as 'PLANNING' may only be used for applying for planning permission.
Drawings & designs therein for the use of the site's current owner (Mr. Spears) only.
Copyright remains with the author.
Any dimensions or areas are indicative only and should be confirmed by a RICS certified surveyor.



00 LOCATION PLAN
1 : 2500

Existing