

Precedent Gable - Swan Road




Precedent Gable - Osprey Close



Existing South West View



Proposed South West View

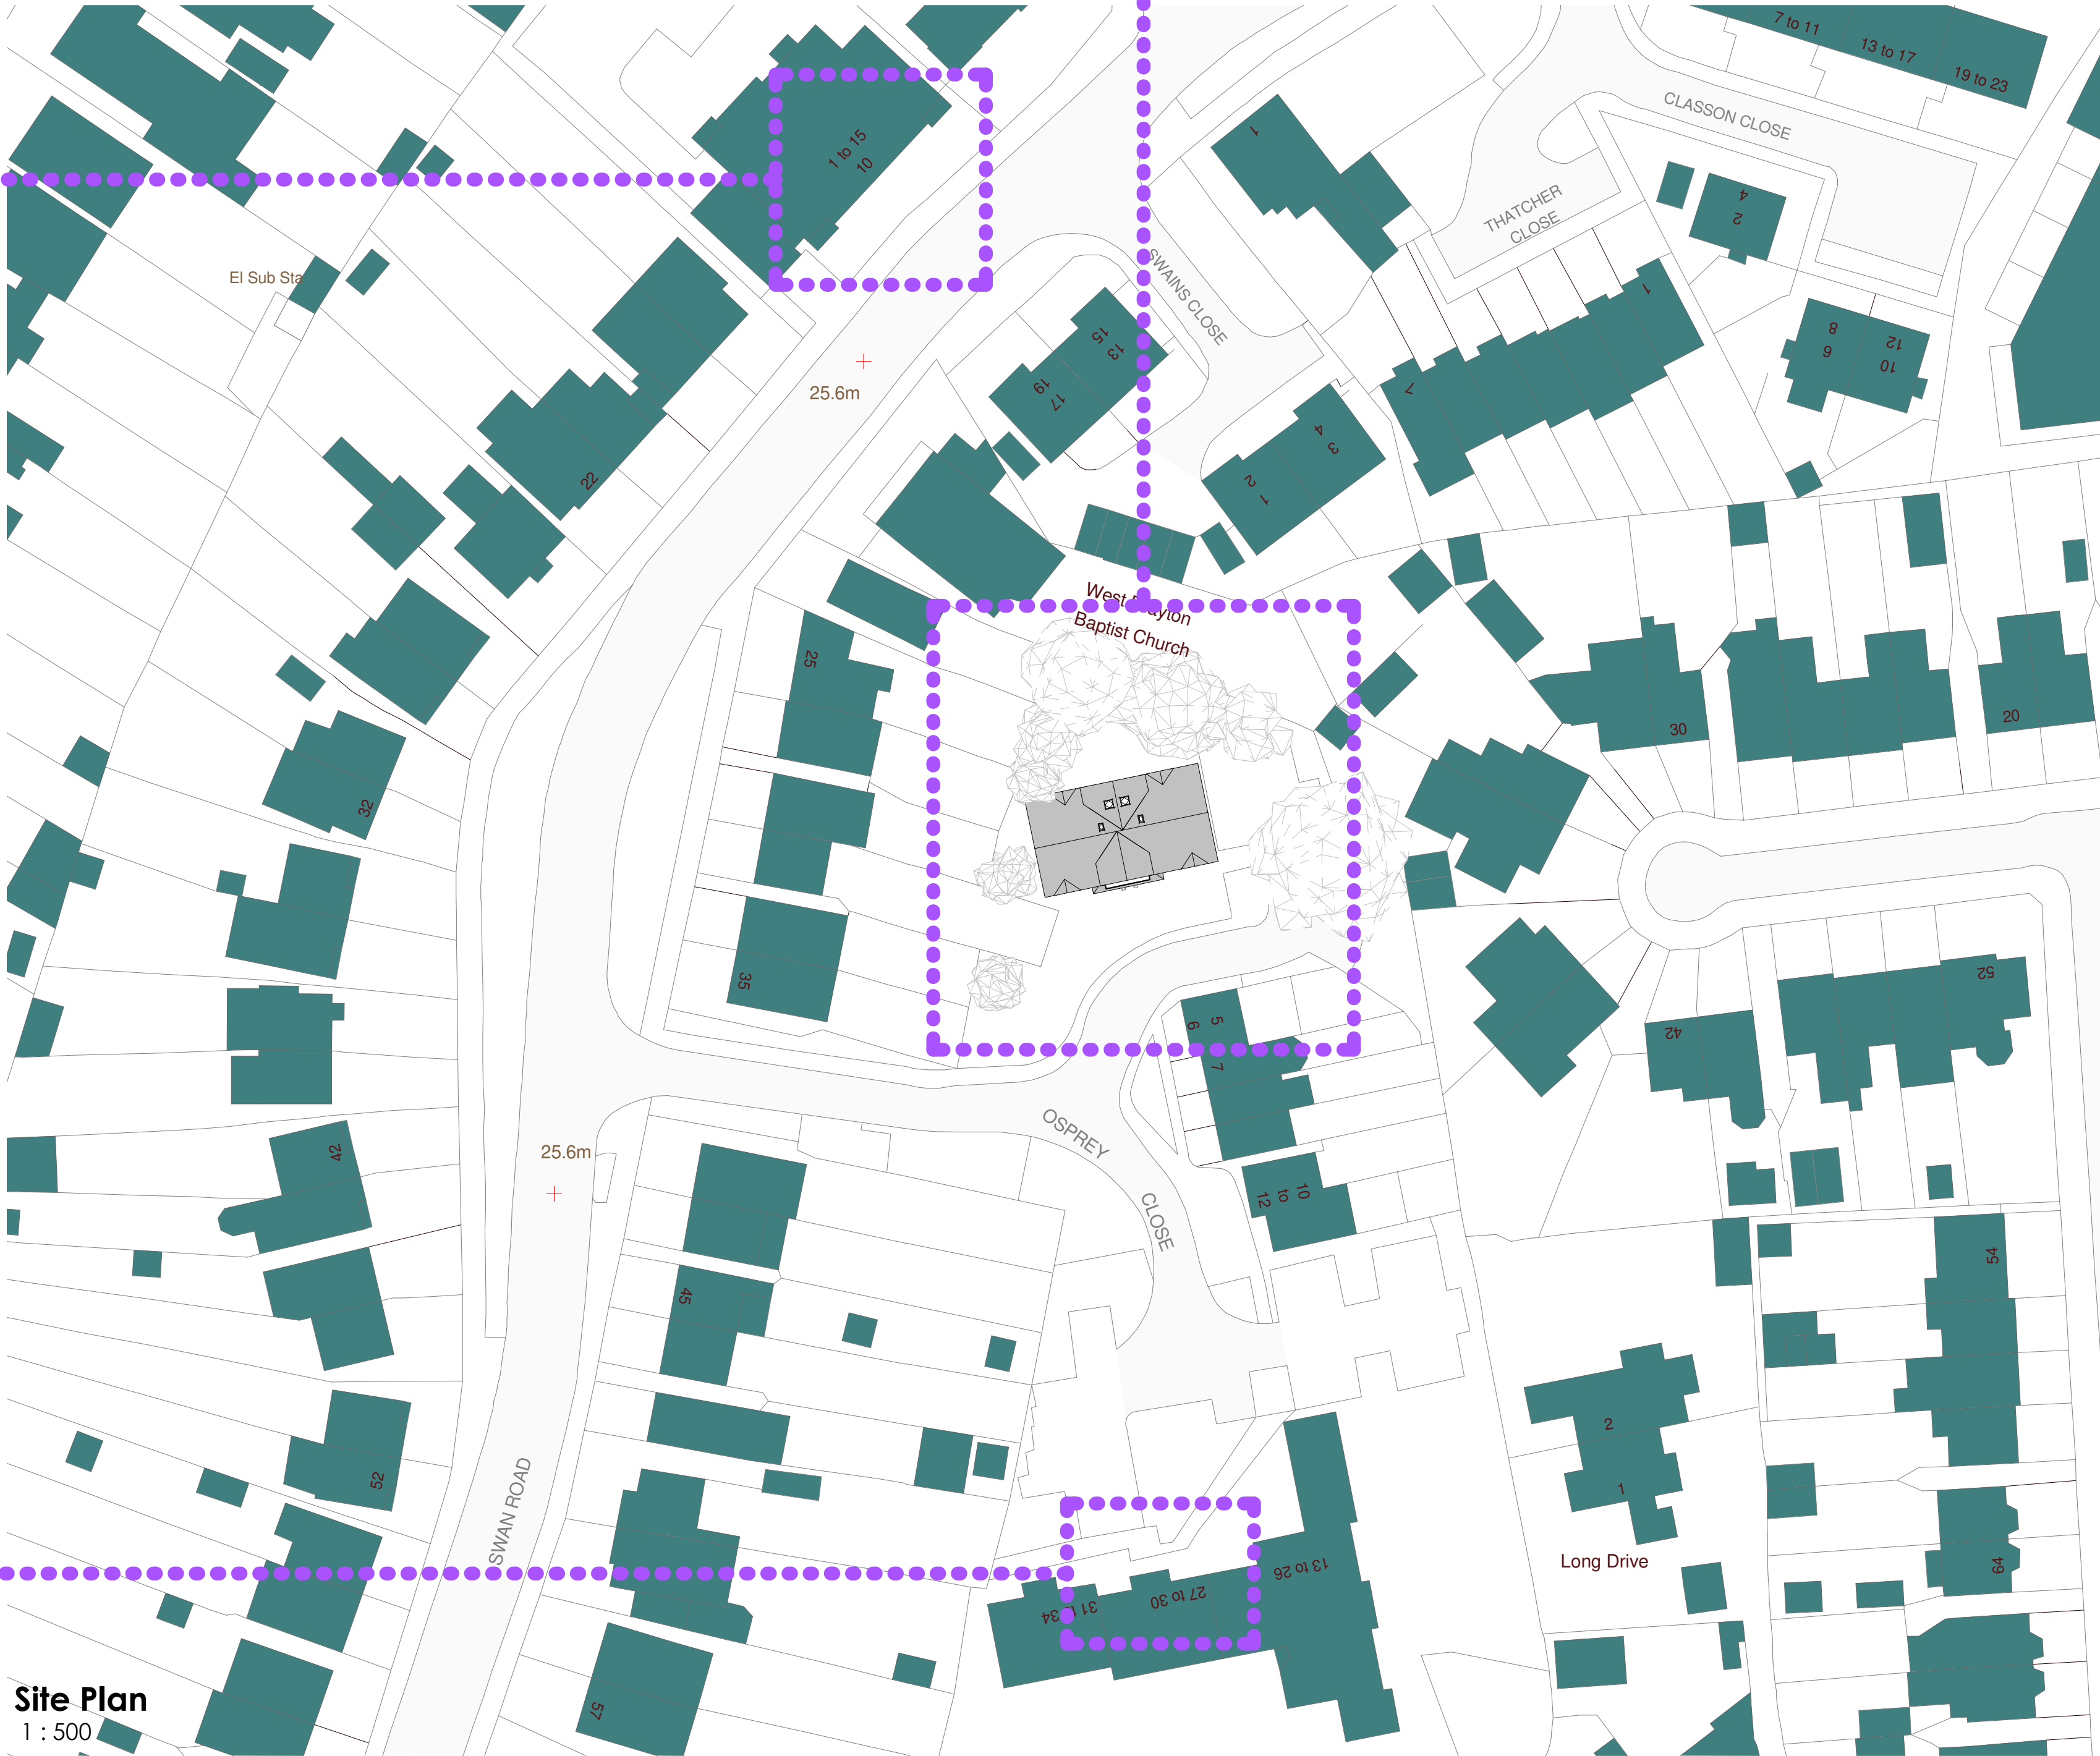

Site Plan
1 : 500


job: Osprey Close 2A Osprey Close, West Drayton, UB7 7JE	drawn: Author	date: 05/07/22
drawing: Site Plan Context & Site Plan	scale: 1 : 500 @ A1 1 : 1000 @ A3	job number: 0007
drawing number:	0000	rev. P 1

rev	date	description	drawn	check
1	25.05.22	Issued for planning		

GENERAL NOTES

Drawings may be used only for their intended purpose - eg. drawings noted as 'PLANNING' may only be used for applying for planning permission.
Drawings & designs therein for the use of the site's current owner (Mr. Speans) only.
Copyright remains with the author.
Any dimensions or areas are indicative only and should be confirmed by a RICS certified surveyor.

LOCATION PLAN SCALE 1:2500

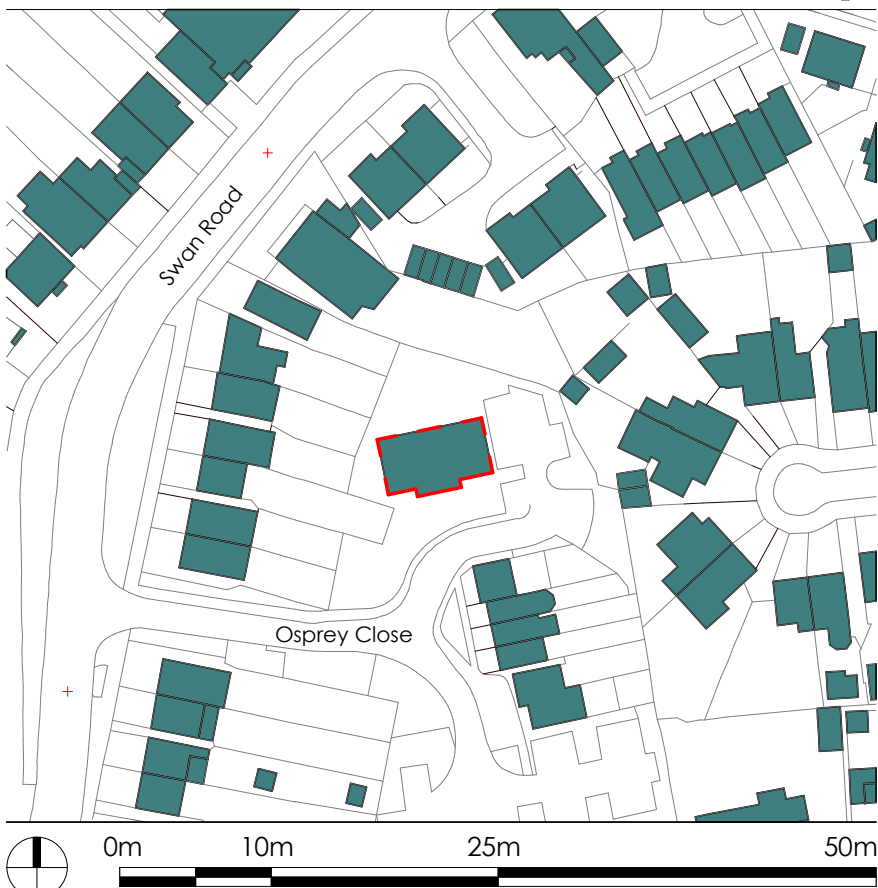

Context & Site Plan
not for construction