


Site Plan Opt.2

1 : 500



Existing - 2a Osprey Close

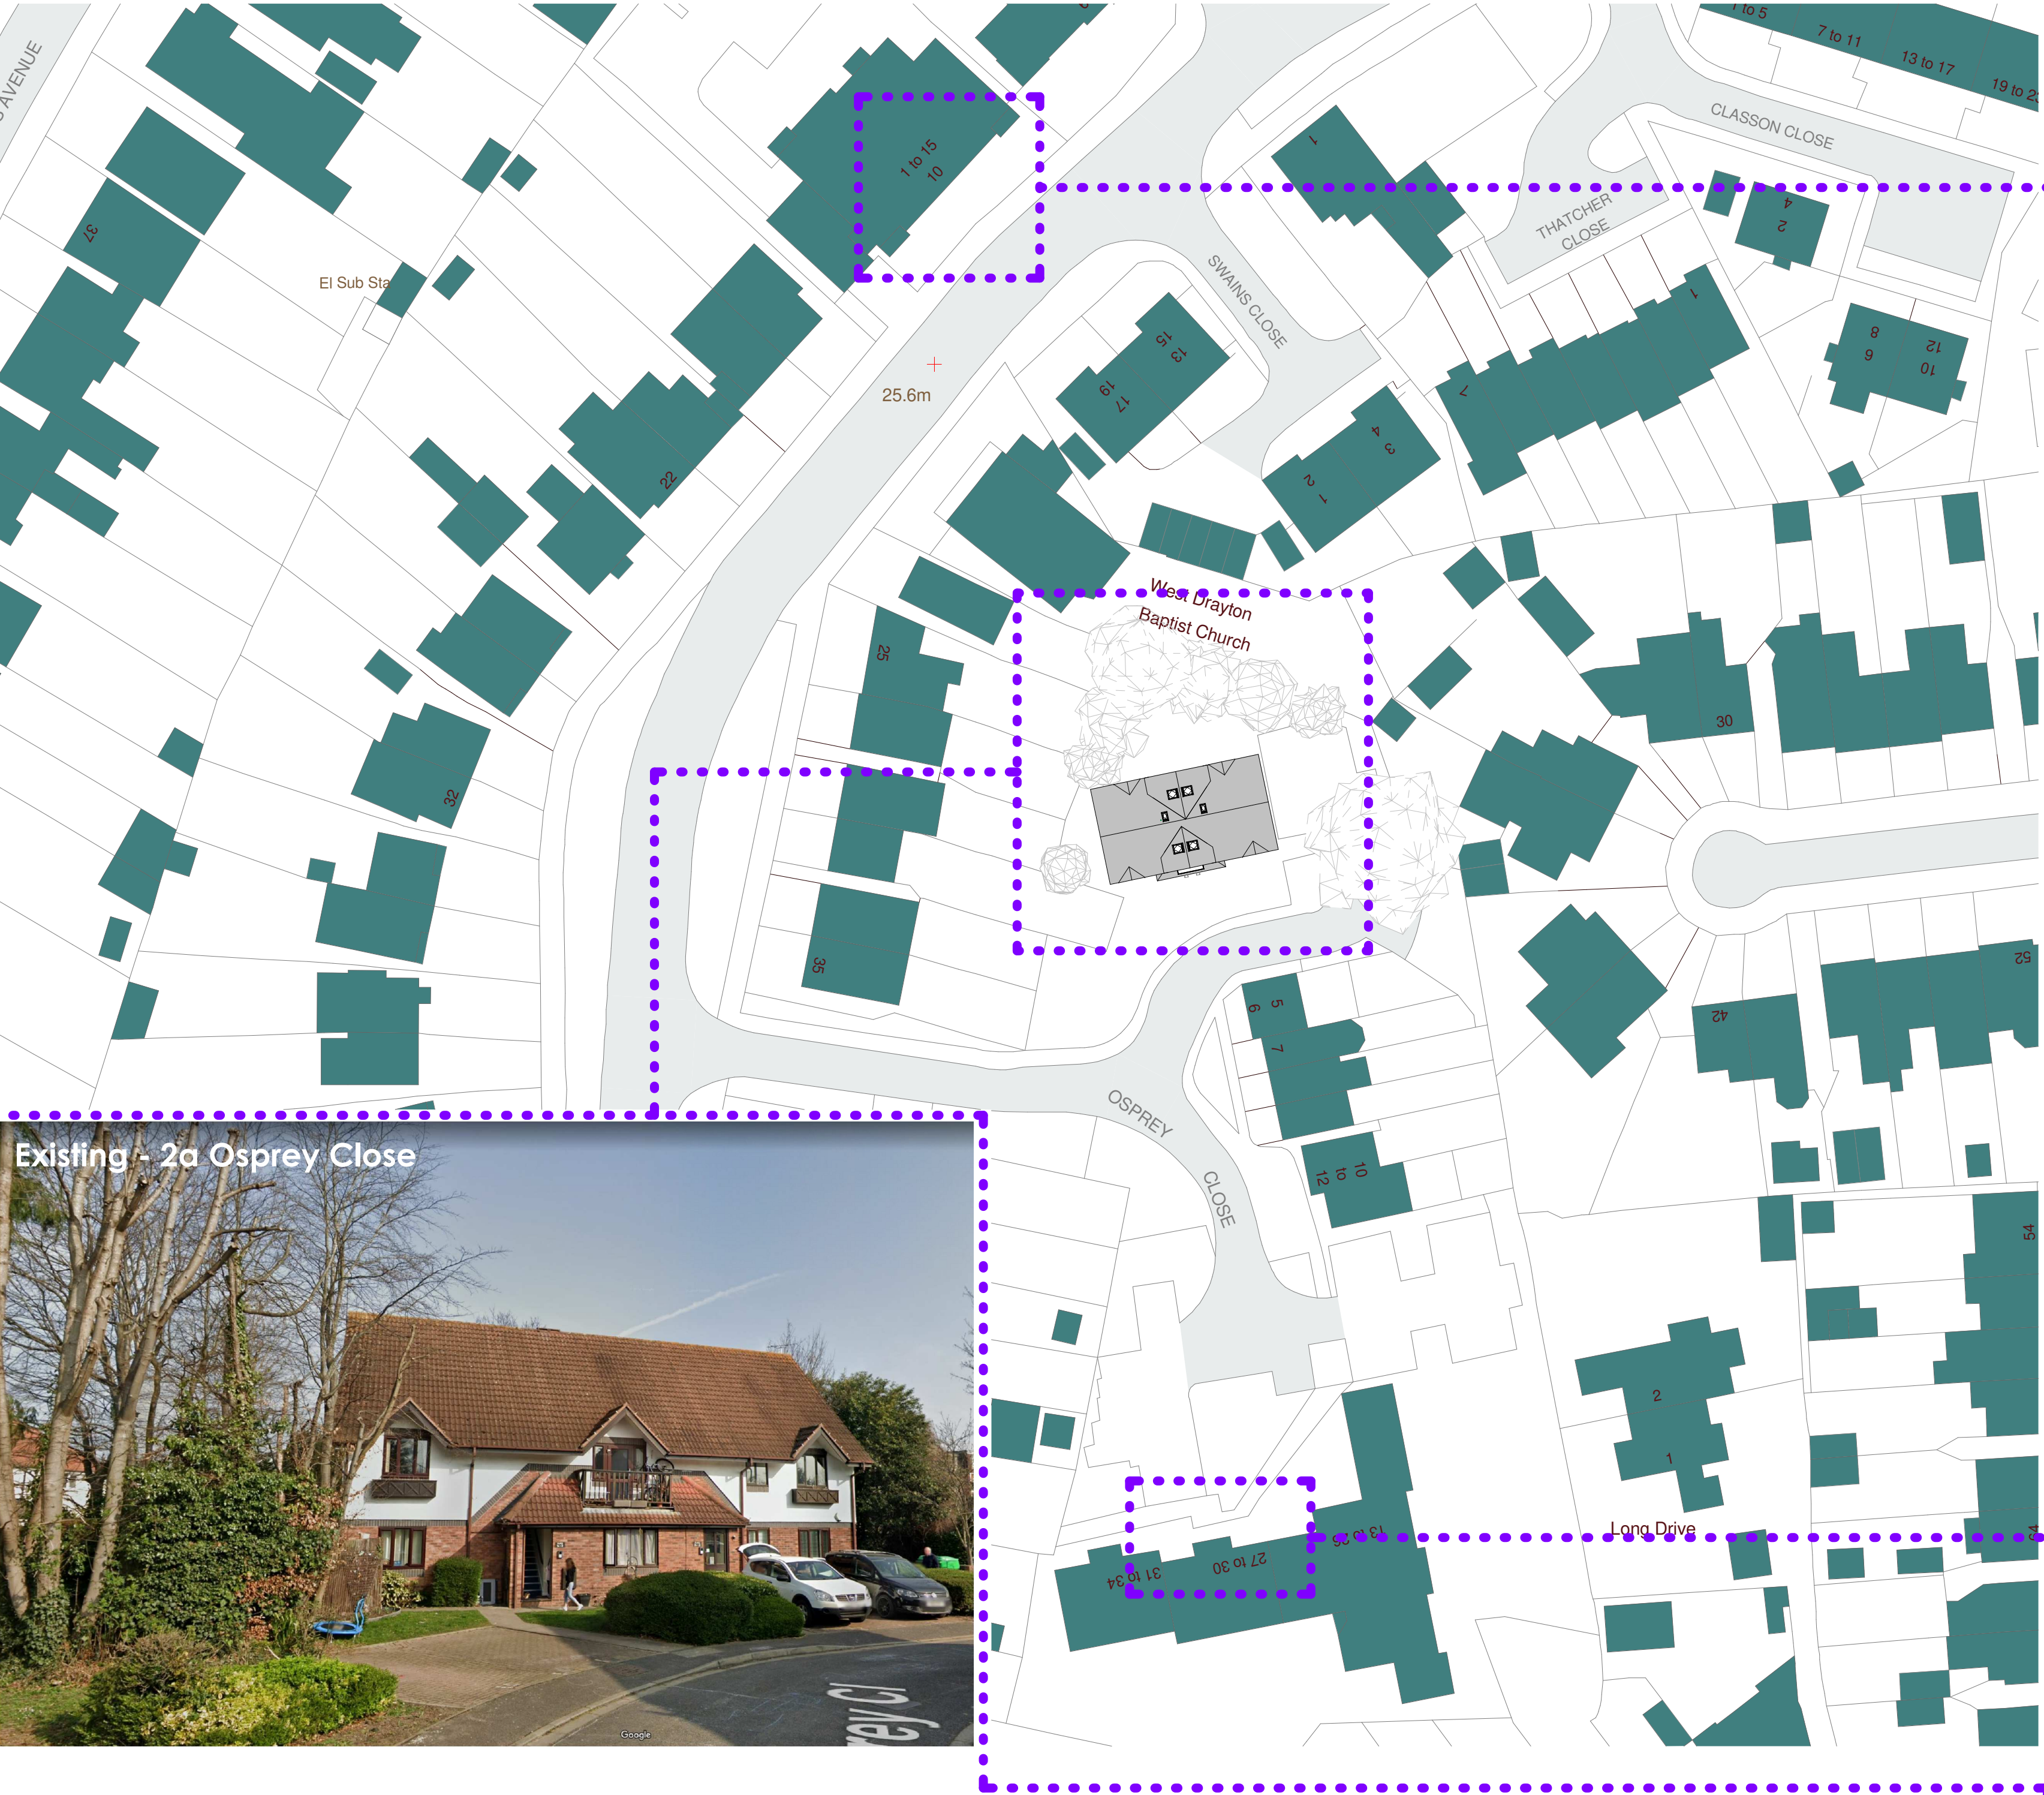

Existing South West View Opt.2

Proposed South West View Opt.2

Local Precedent - Swan Road Gable



Local Precedent - 27-30 Osprey Close Gable

Same development; visible from proposed property



Local Precedent - Wren Drive Double Balcony

Same original builder of the proposed property; style to be matched



job: Osprey Close 2A Osprey Close, West Drayton, UB7 7JE	drawn: Author	date: 12/22
drawing: Site Plan Context & Site Plan Opt.2	scale: 1 : 100 @ A1 1 : 200 @ A3	job number: 0007
drawing number:	0200	rev. P. 2

rev	date	description	drawn	check
1	08.12.22	Designs updated		
2	09.12.22	Additional precedent added		

