




03 Roof Proposed Plan Opt.3
1 : 100

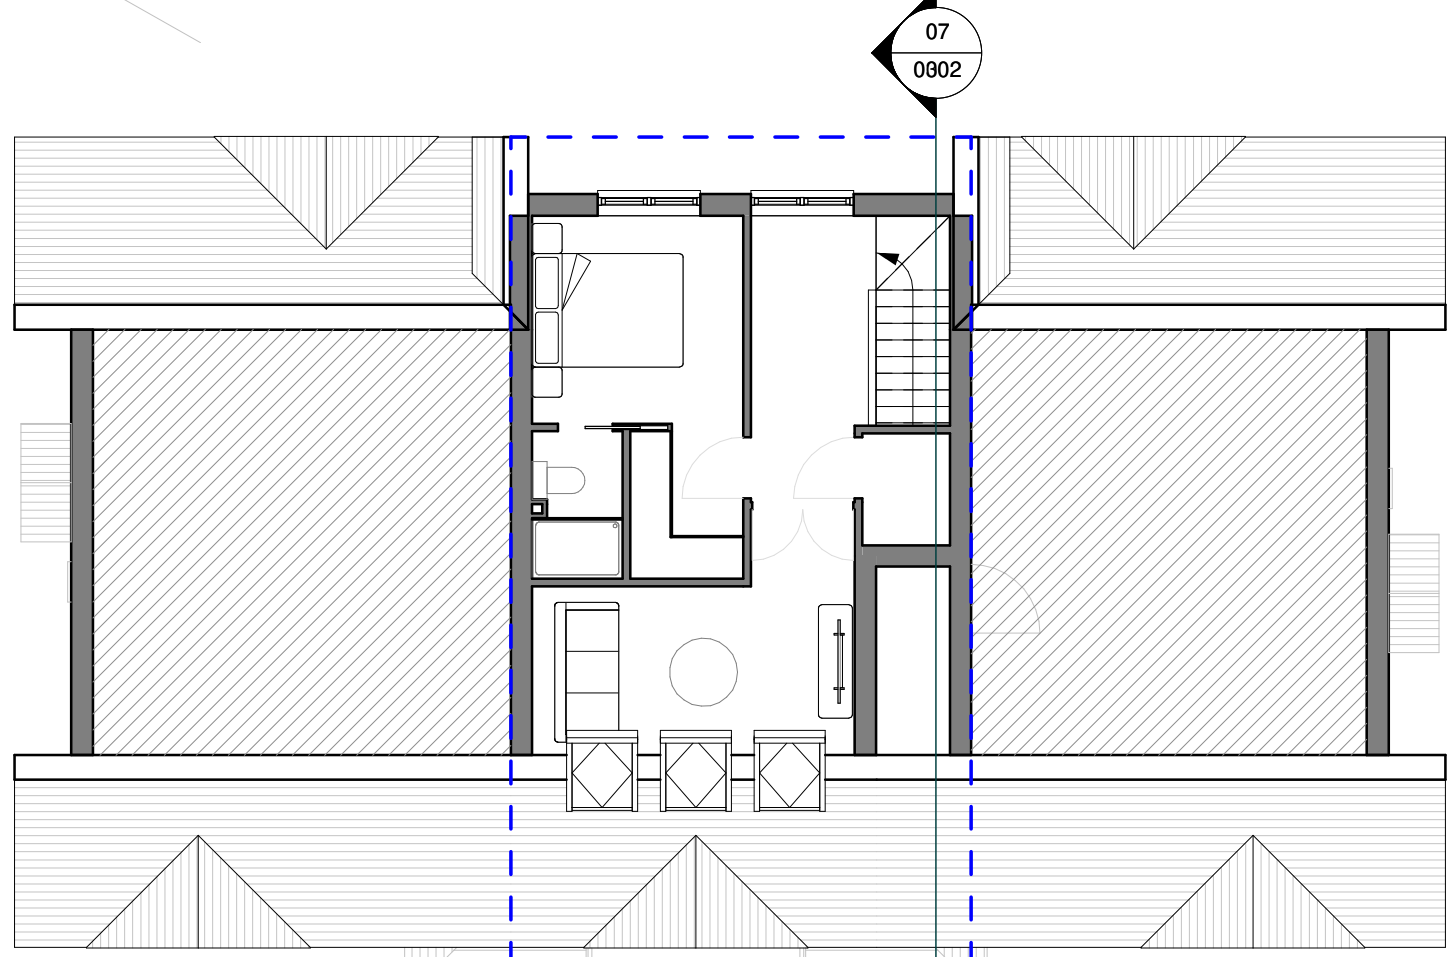


02 L02 Proposed Plan Opt.3
1 : 100

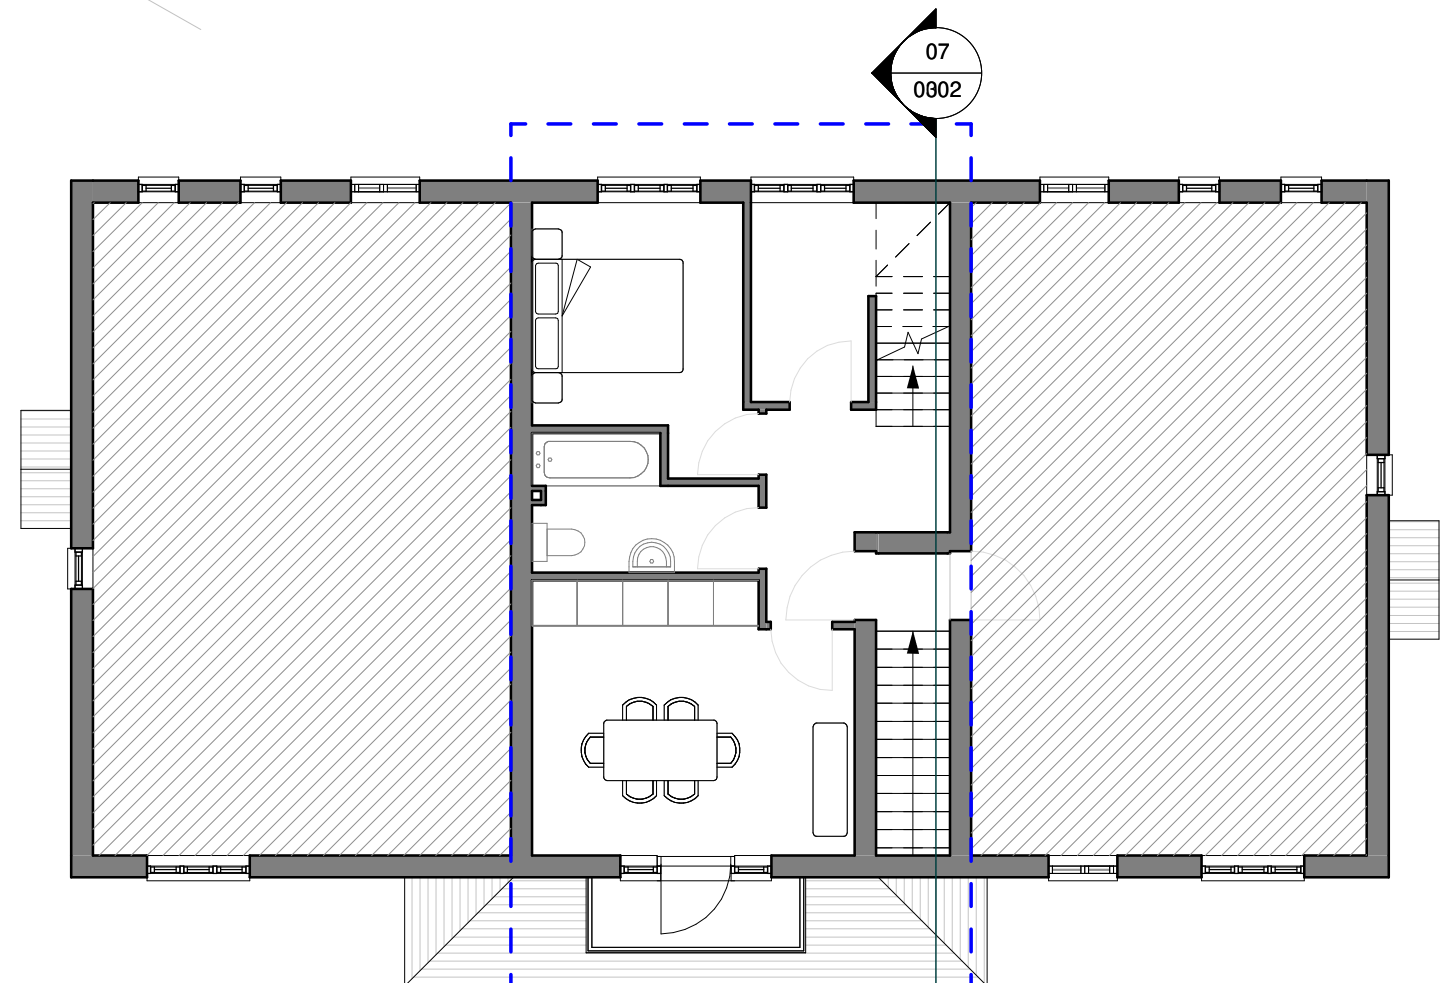


01 L01 Proposed Plan Opt.3
1 : 100

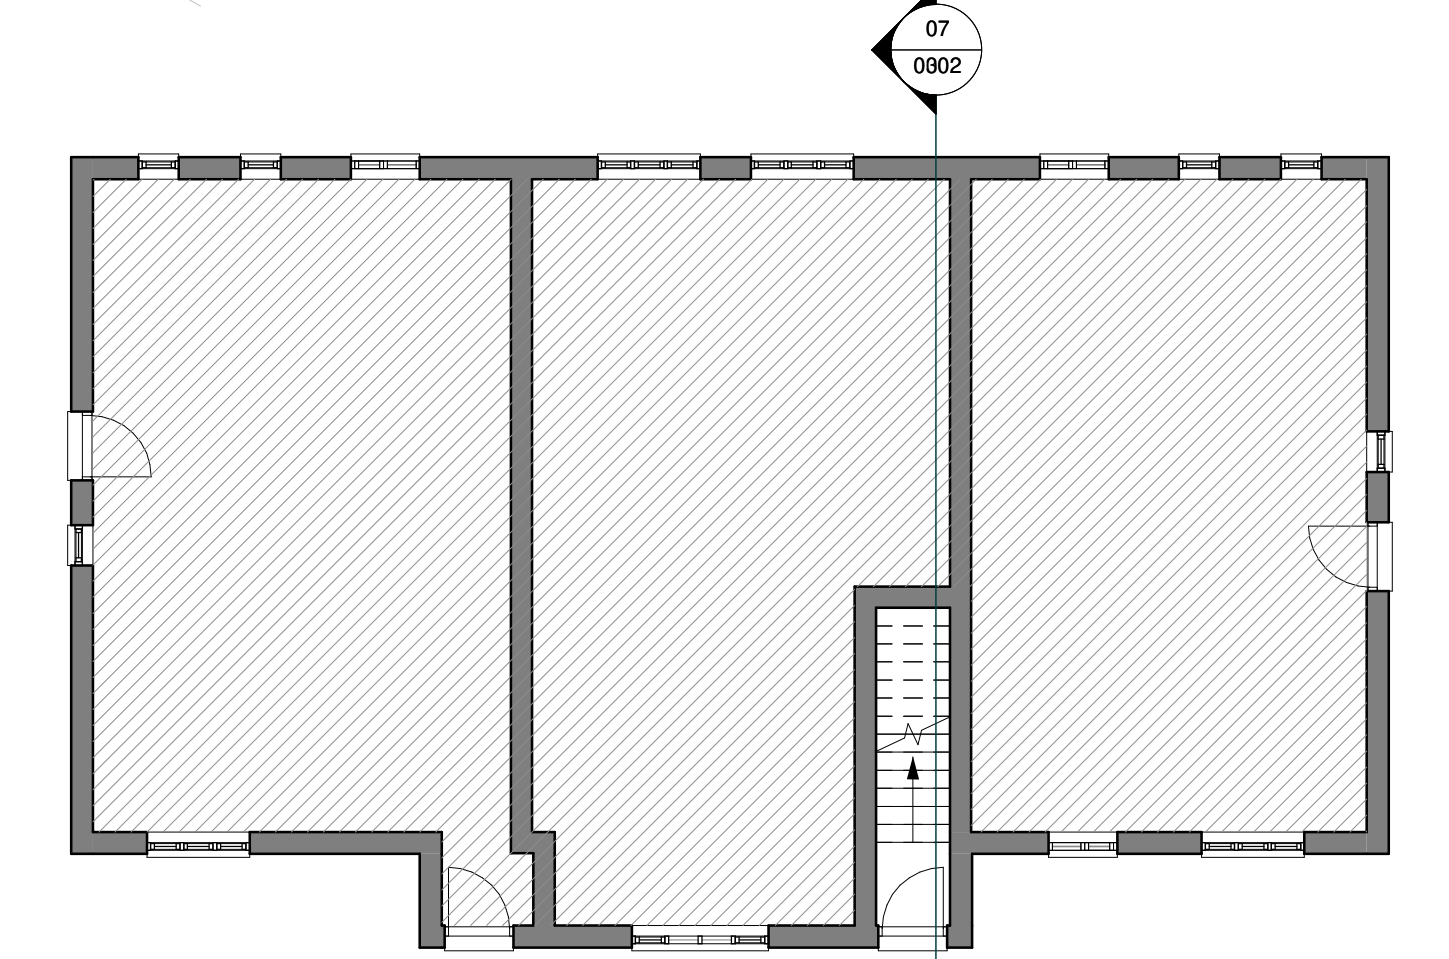


00 L00 Proposed Plan Opt.3
1 : 100

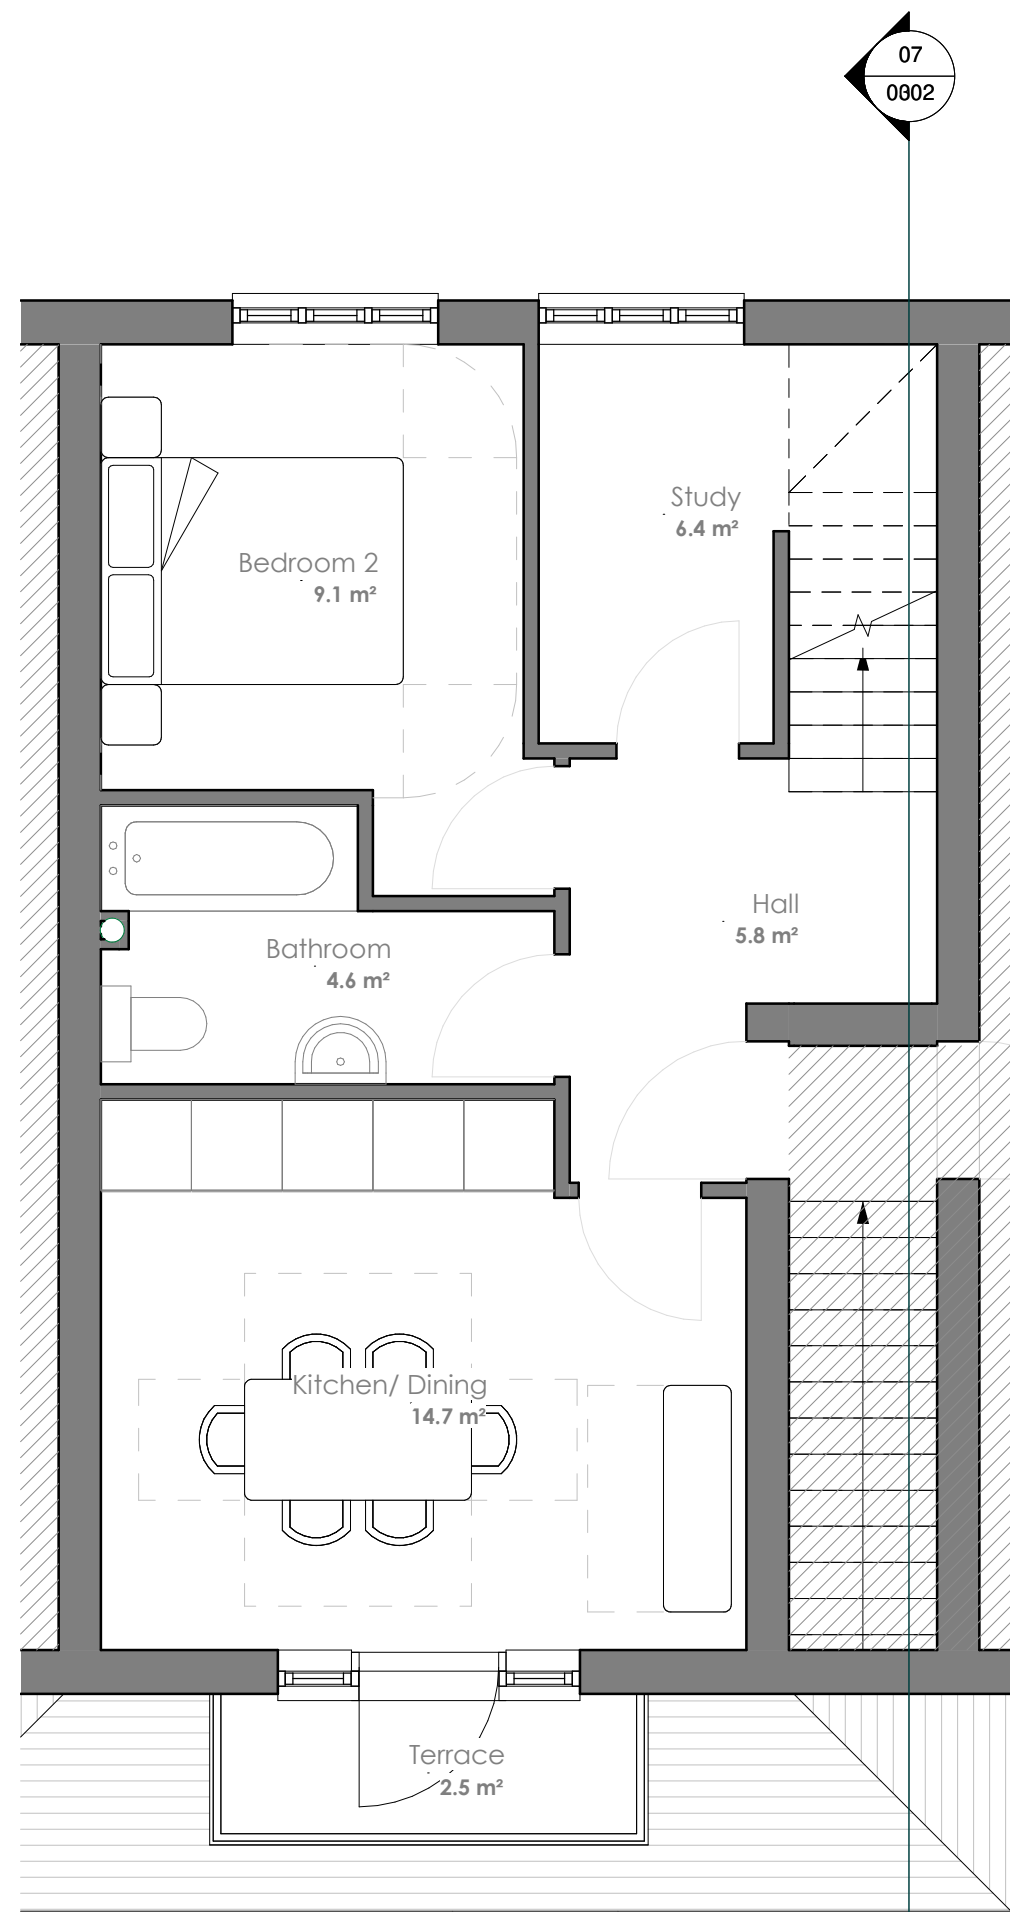


08 Flat L01 Proposed Plan Opt.3
1 : 50

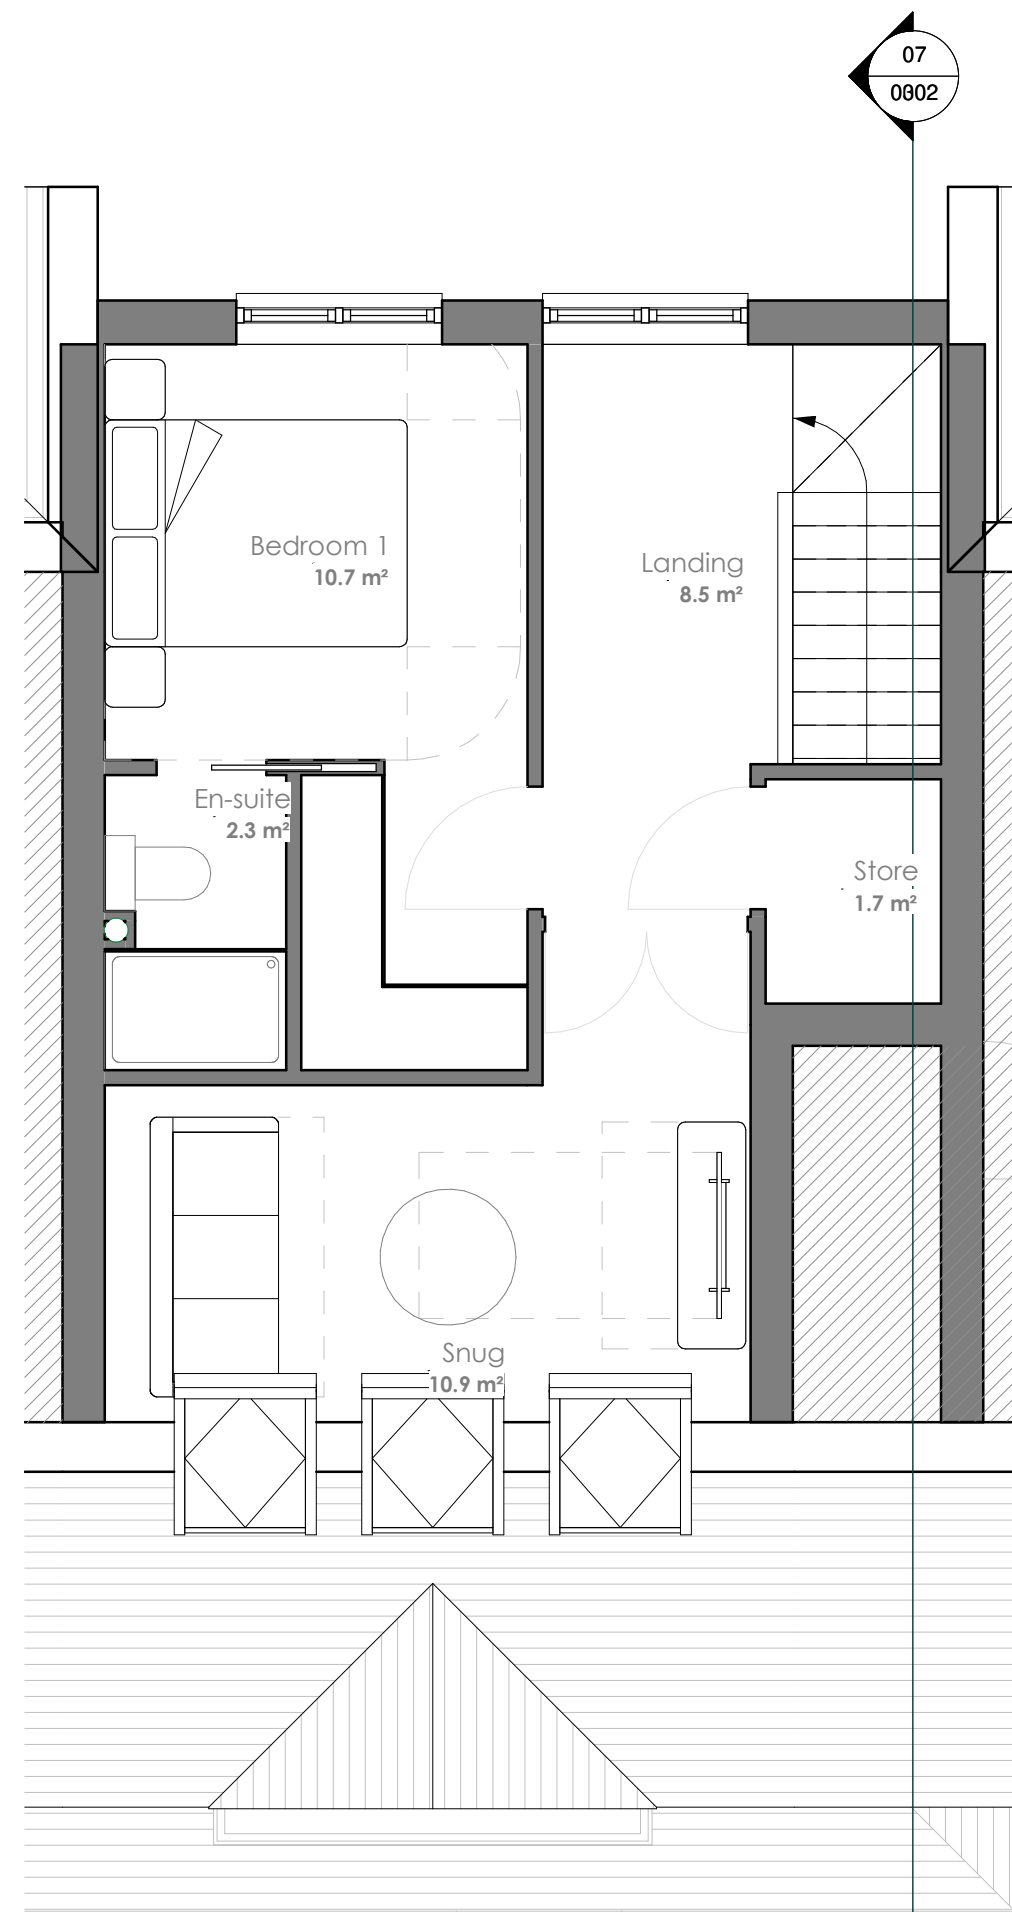


09 Flat L02 Proposed Plan Opt.3
1 : 50

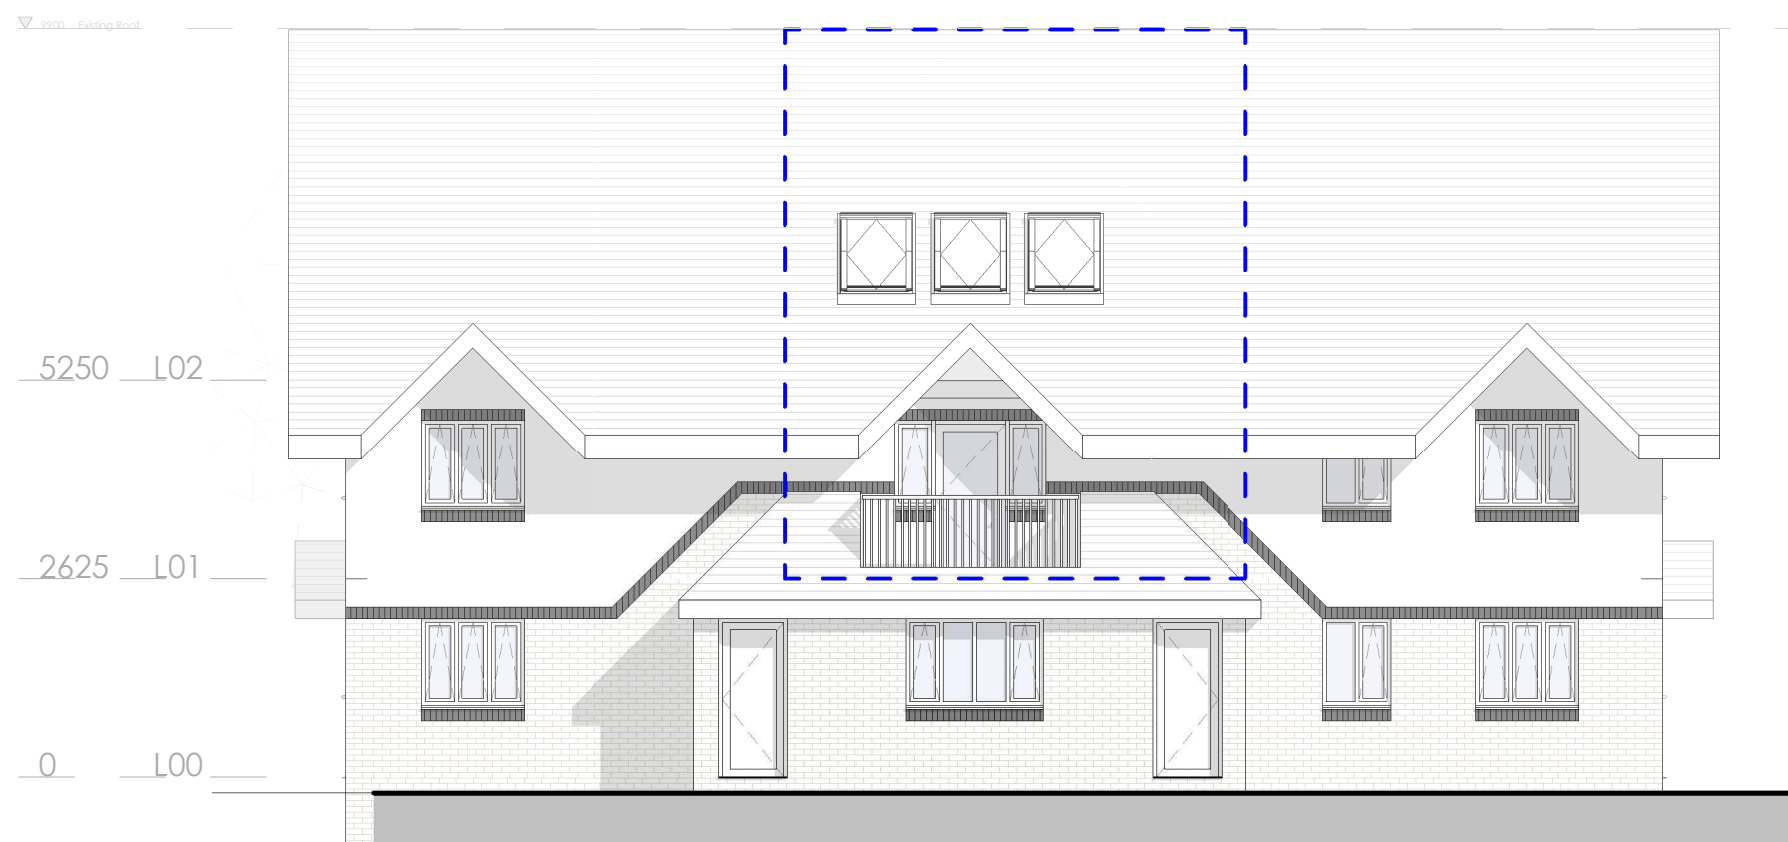


04 Proposed South Elevation Opt.3
1 : 100

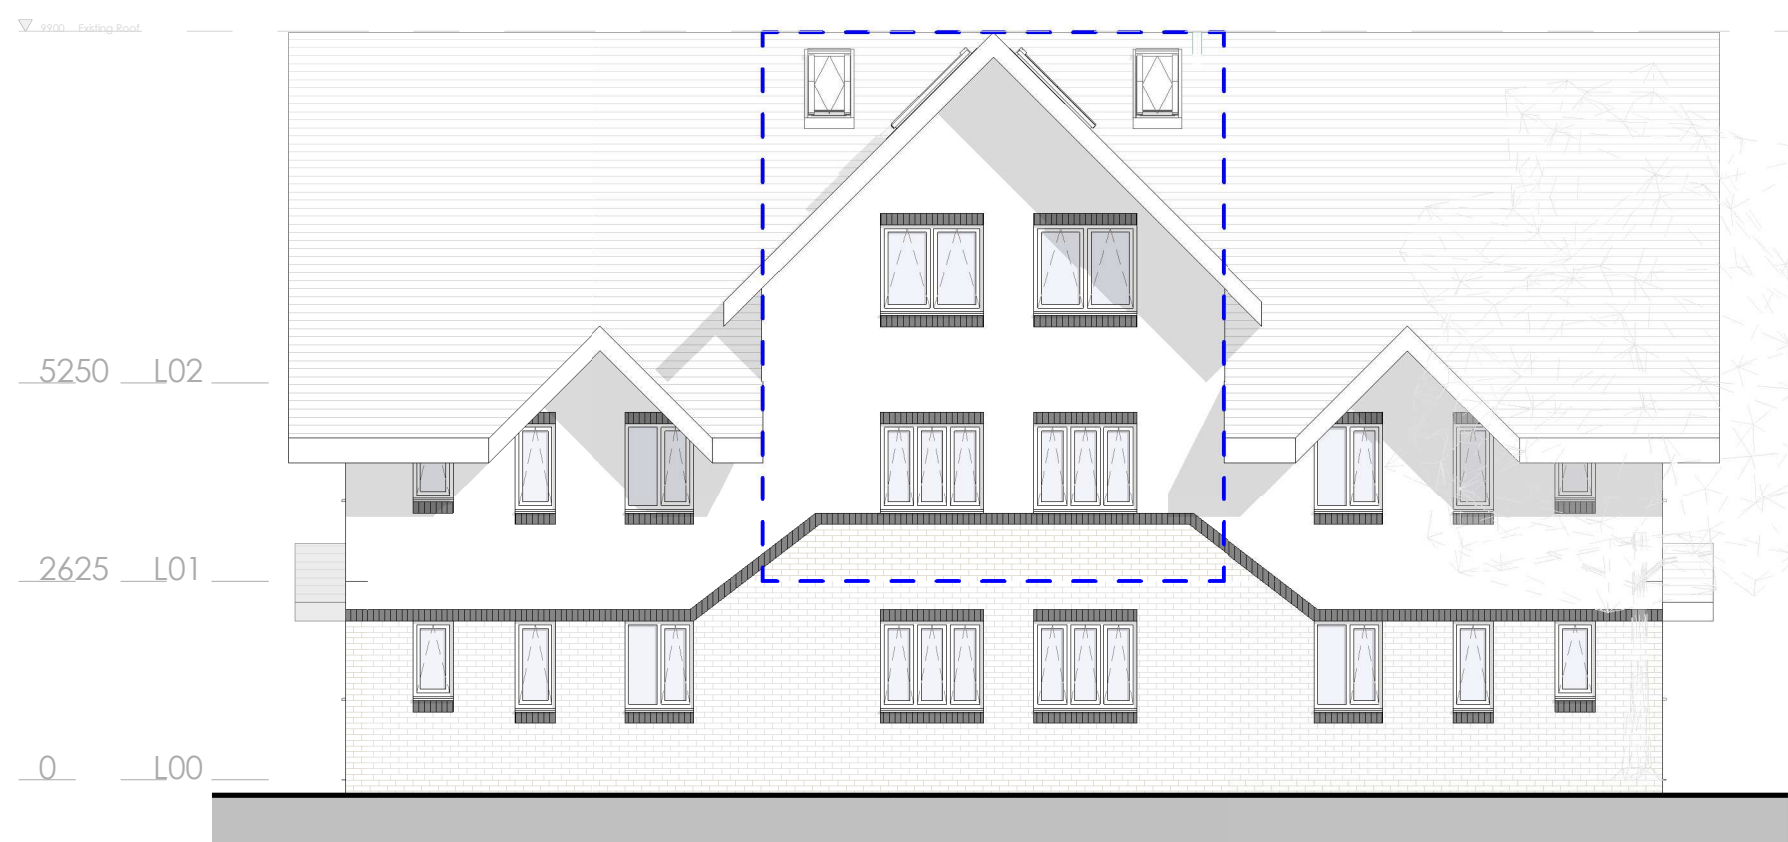

05 Proposed North Elevation Opt.3
1 : 100

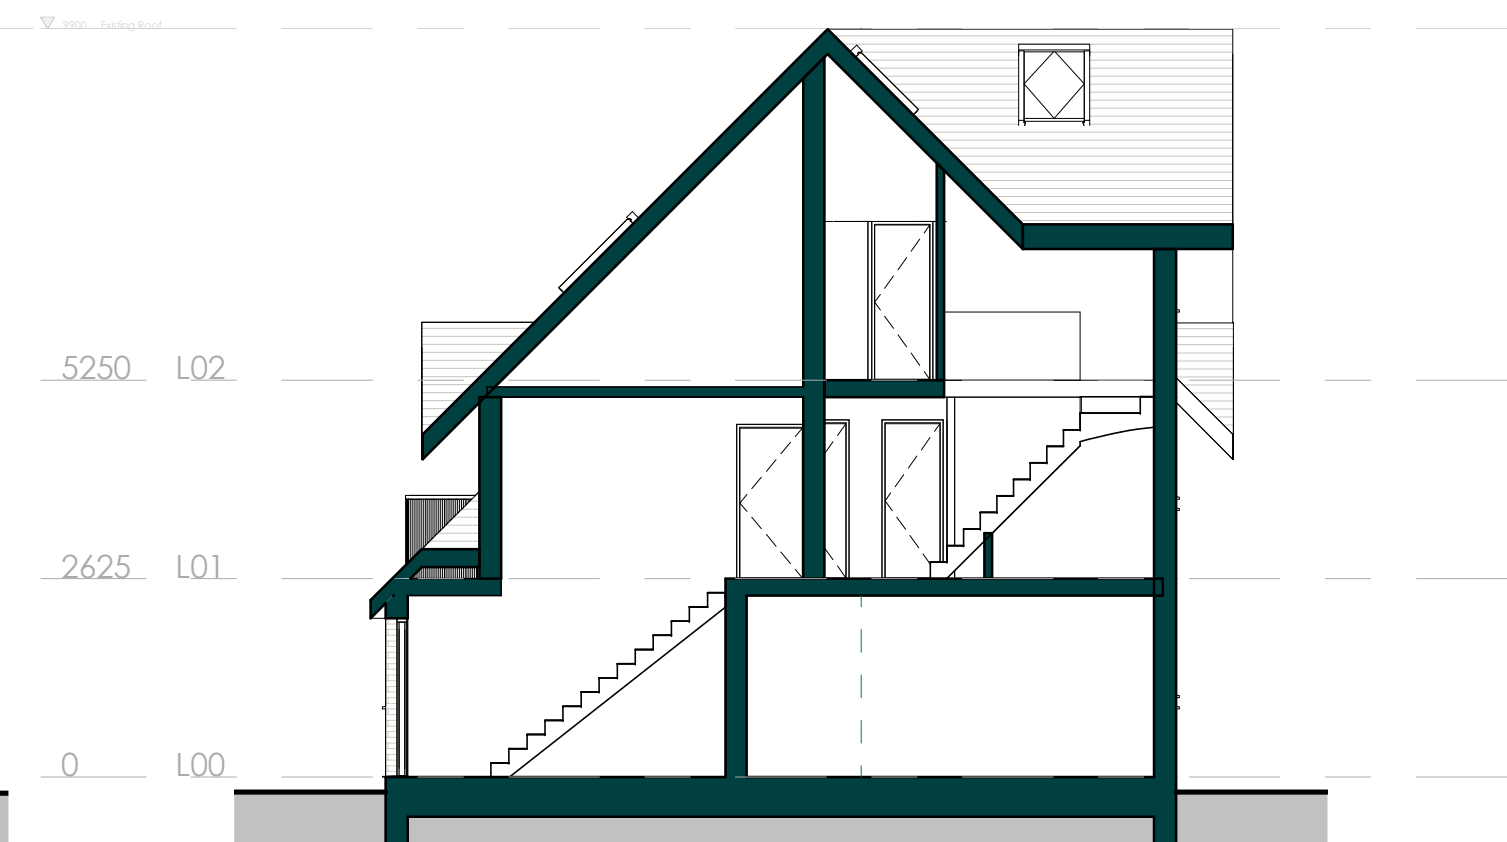

07 Proposed Section Opt.3
1 : 100

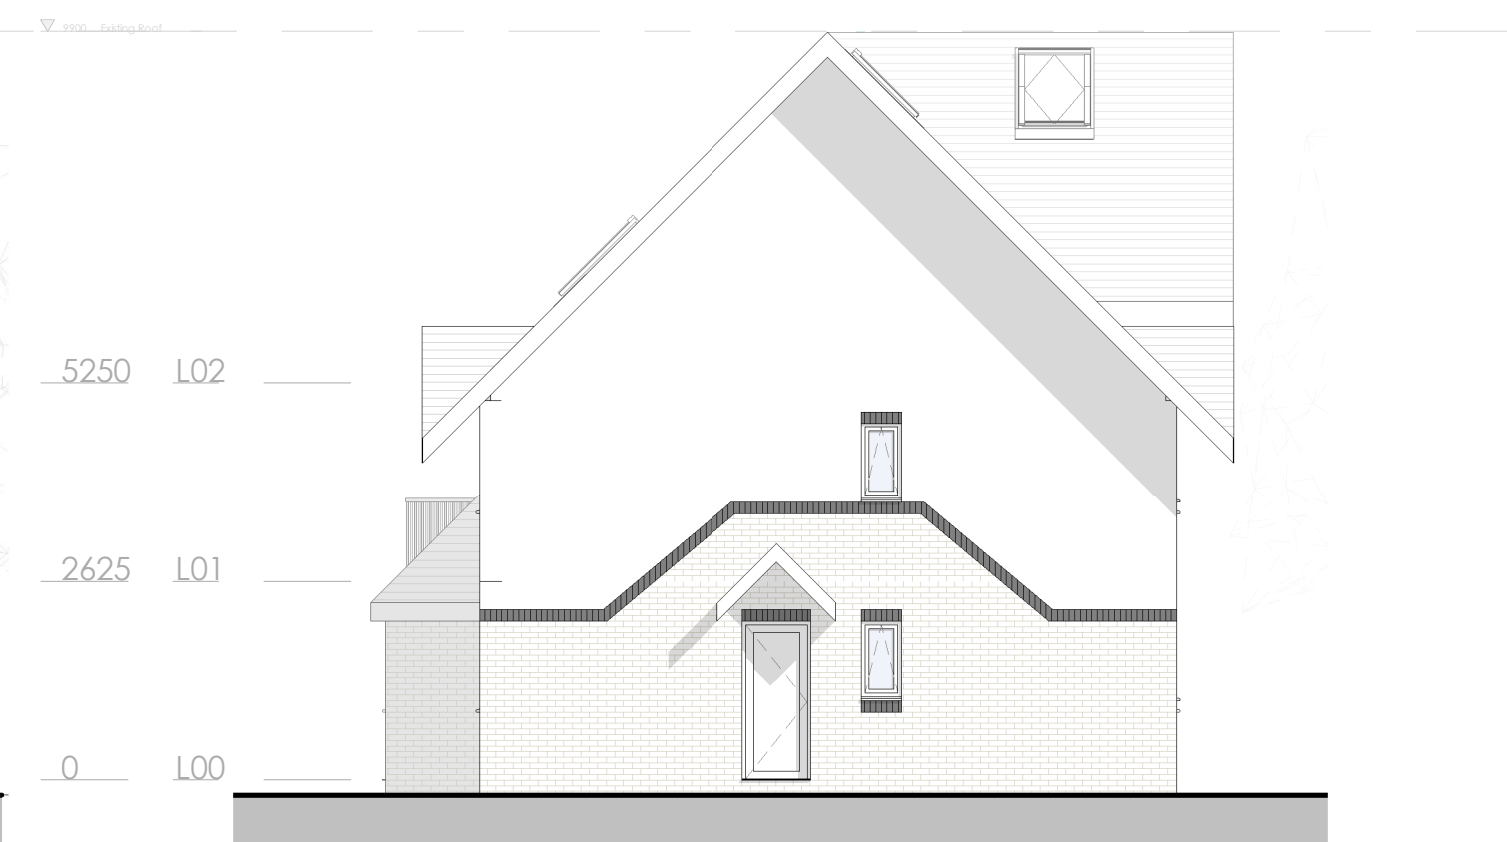

06 Proposed East Elevation Opt.3
1 : 100

job: Osprey Close 2A Osprey Close, West Drayton, UB7 7JE	drawn: Author	date: 12/22
drawing: General Arrangement Proposed Opt.3	scale: 1 : 100 @ A1 1 : 200 @ A3	job number: 0007
drawing number: 0302	rev. P. 1	

rev	date	description	drawn	check
1	08.12.22	Designs updated		

GENERAL NOTES

Drawings may be used only for their intended purpose - eg. drawings noted as 'PLANNING' may only be used for applying for planning permission.
Drawings & designs therein for the use of the site's current owner (Mr. Spears) only.
Copyright remains with the author.
Any dimensions or areas are indicative only and should be confirmed by a RICS certified surveyor.



Proposed Opt.3
not for construction