




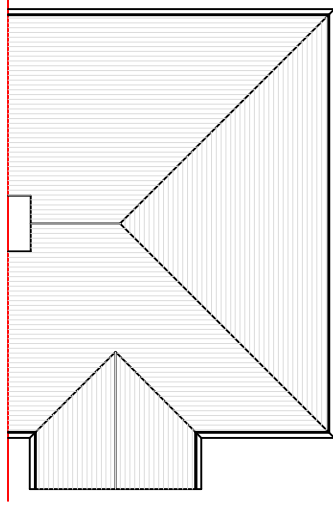


Existing Roof Plan
Scale:1:100

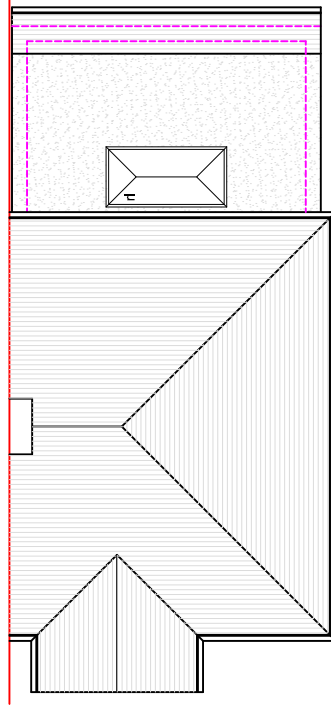

Proposed Roof Plan
Scale: 1:100

 

  BANCIL PARTNERSHIP LTD	Drawings to be issued on only DO NOT SCALE FROM THIS DRAWING. No responsibility is taken for their accuracy. LTD This drawing is the property of BANCIL PARTNERSHIP LTD. This right is reserved by them and the drawing is issued on the condition that it is not copied, reproduced, retained or disposed of by any unauthorised person, either wholly or in part without the consent in writing of the undersigned. 131 Heston Road, Hounslow, Middx, TW6 0RD	Site Address: 119 Potter Street Northwood HA6 1QF	Client Detail: 119 Potter Street Northwood HA6 1QF	Title:		Drawn By: NM Checked By: SM Date: 05/2022 Drawing No. PL2/SM/3230 - 05	Revisions:	
				Proposed Roof Plan			Rev	Revision
				Existing Roof Plan				
				Scale: 1:100	Paper Size: A3			