



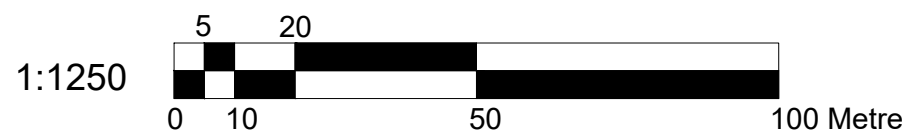


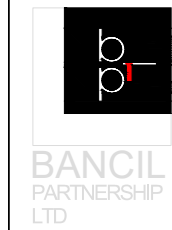
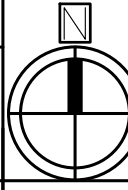
Location Plan
Scale 1:1250

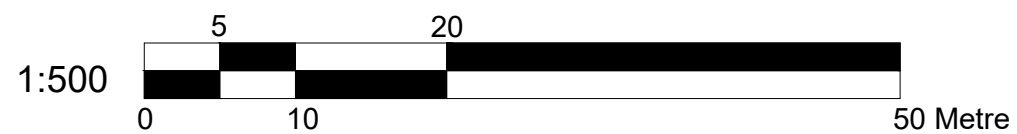


Block Plan
Scale 1:500




 -assembly point

 <p>Dimensions to be verified on site DO NOT SCALE FROM THIS DRAWING. Any areas indicated on this drawing are for guidance only. No responsibility is taken for their accuracy.</p> <p>This drawing is the property of BANCIL PARTNERSHIP LTD Copyright is reserved by them and the drawing is issued on the condition that it is not copied, reproduced, retained or disclosed to any unauthorised person, either wholly or in part without the consent in writing of BANCIL PARTNERSHIP LTD</p>	<p>Site Address:</p> <p>119 Potter Street Northwood HA6 1QF</p>	<p>Client Detail:</p> <p>119 Potter Street Northwood HA6 1QF</p>	<p>Title:</p> <p>Location Plan Block Plan Fire Strategy Plan</p>		<p>Drawn By: NM</p> <p>Checked By: SM</p> <p>Date: 05/2022</p> <p>Drawing No. PL1/SM/3230 - 00</p>	<p>Revisions:</p> <table border="1"> <thead> <tr> <th>Rev</th> <th>Revision</th> <th>Date</th> </tr> </thead> <tbody> <tr> <td> </td> <td> </td> <td> </td> </tr> </tbody> </table>	Rev	Revision	Date												
	Rev	Revision	Date																		
<p>131 Heston Road, Hounslow, Middx, TW5 0RD Tel: 020 8574 4546 Fax: 020 8574 4526</p>			<p>Scale: 1:1250 / 500 Paper Size: A3</p>																		

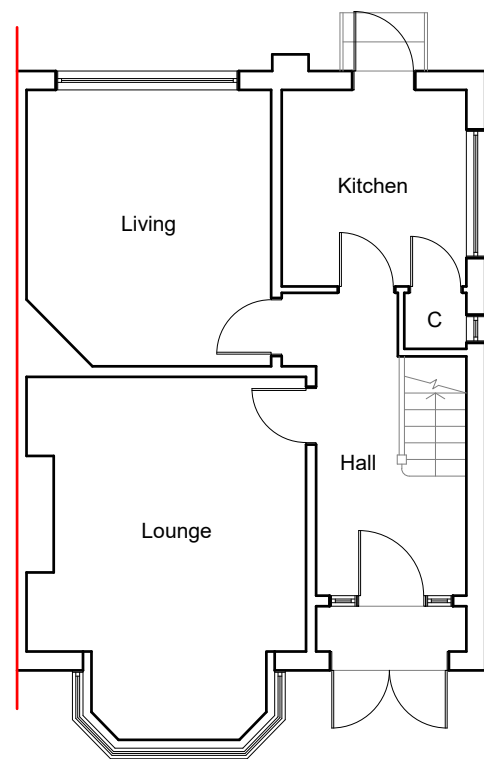


Existing Ground Floor Plan
Scale:1:100

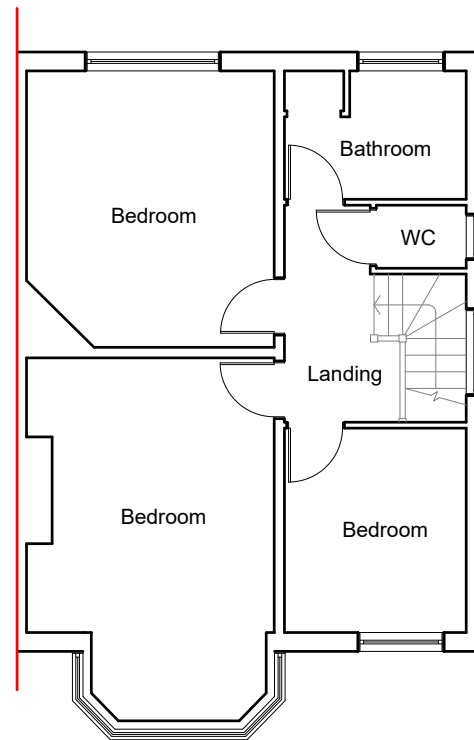

Existing First Floor Plan
Scale:1:100




 <p>Dimensions to be verified on site DO NOT SCALE FROM THIS DRAWING. Any areas indicated on this drawing are for guidance only. No responsibility is taken for their accuracy.</p> <p>This drawing is the property of BANCIL PARTNERSHIP LTD Copyright is reserved by them and the drawing is issued on the condition that it is not copied, reproduced, retained or disclosed to any unauthorised person, either wholly or in part without the consent in writing of BANCIL PARTNERSHIP LTD</p>	<p>Site Address:</p> <p>119 Potter Street Northwood HA6 1QF</p>	<p>Client Detail:</p> <p>119 Potter Street Northwood HA6 1QF</p>	<p>Title:</p> <p>Existing Ground Floor Plan Existing First Floor Plan</p>		<p>Drawn By: NM</p> <p>Checked By: SM</p> <p>Date: 05/2022</p> <p>Drawing No. PL1/SM/3230 - 01</p>	<p>Revisions:</p> <table border="1"> <thead> <tr> <th>Rev</th> <th>Revision</th> <th>Date</th> </tr> </thead> <tbody> <tr><td> </td><td> </td><td> </td></tr> <tr><td> </td><td> </td><td> </td></tr> <tr><td> </td><td> </td><td> </td></tr> <tr><td> </td><td> </td><td> </td></tr> </tbody> </table>		Rev	Revision	Date												
	Rev	Revision	Date																			
<p>131 Heston Road, Hounslow, Middx, TW5 0RD Tel: 020 8574 4546 Fax: 020 8574 4526</p>			<p>Scale: 1:100</p>	<p>Paper Size: A3</p>																		




Existing Front Elevation
Scale:1:100



Existing Side Elevation
Scale:1:100

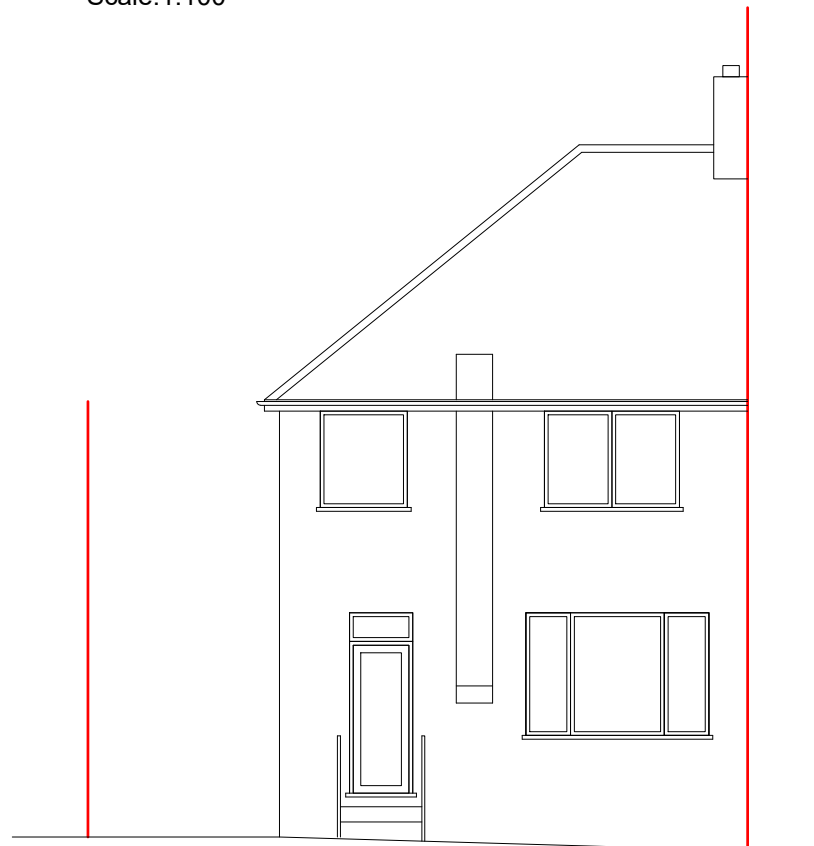


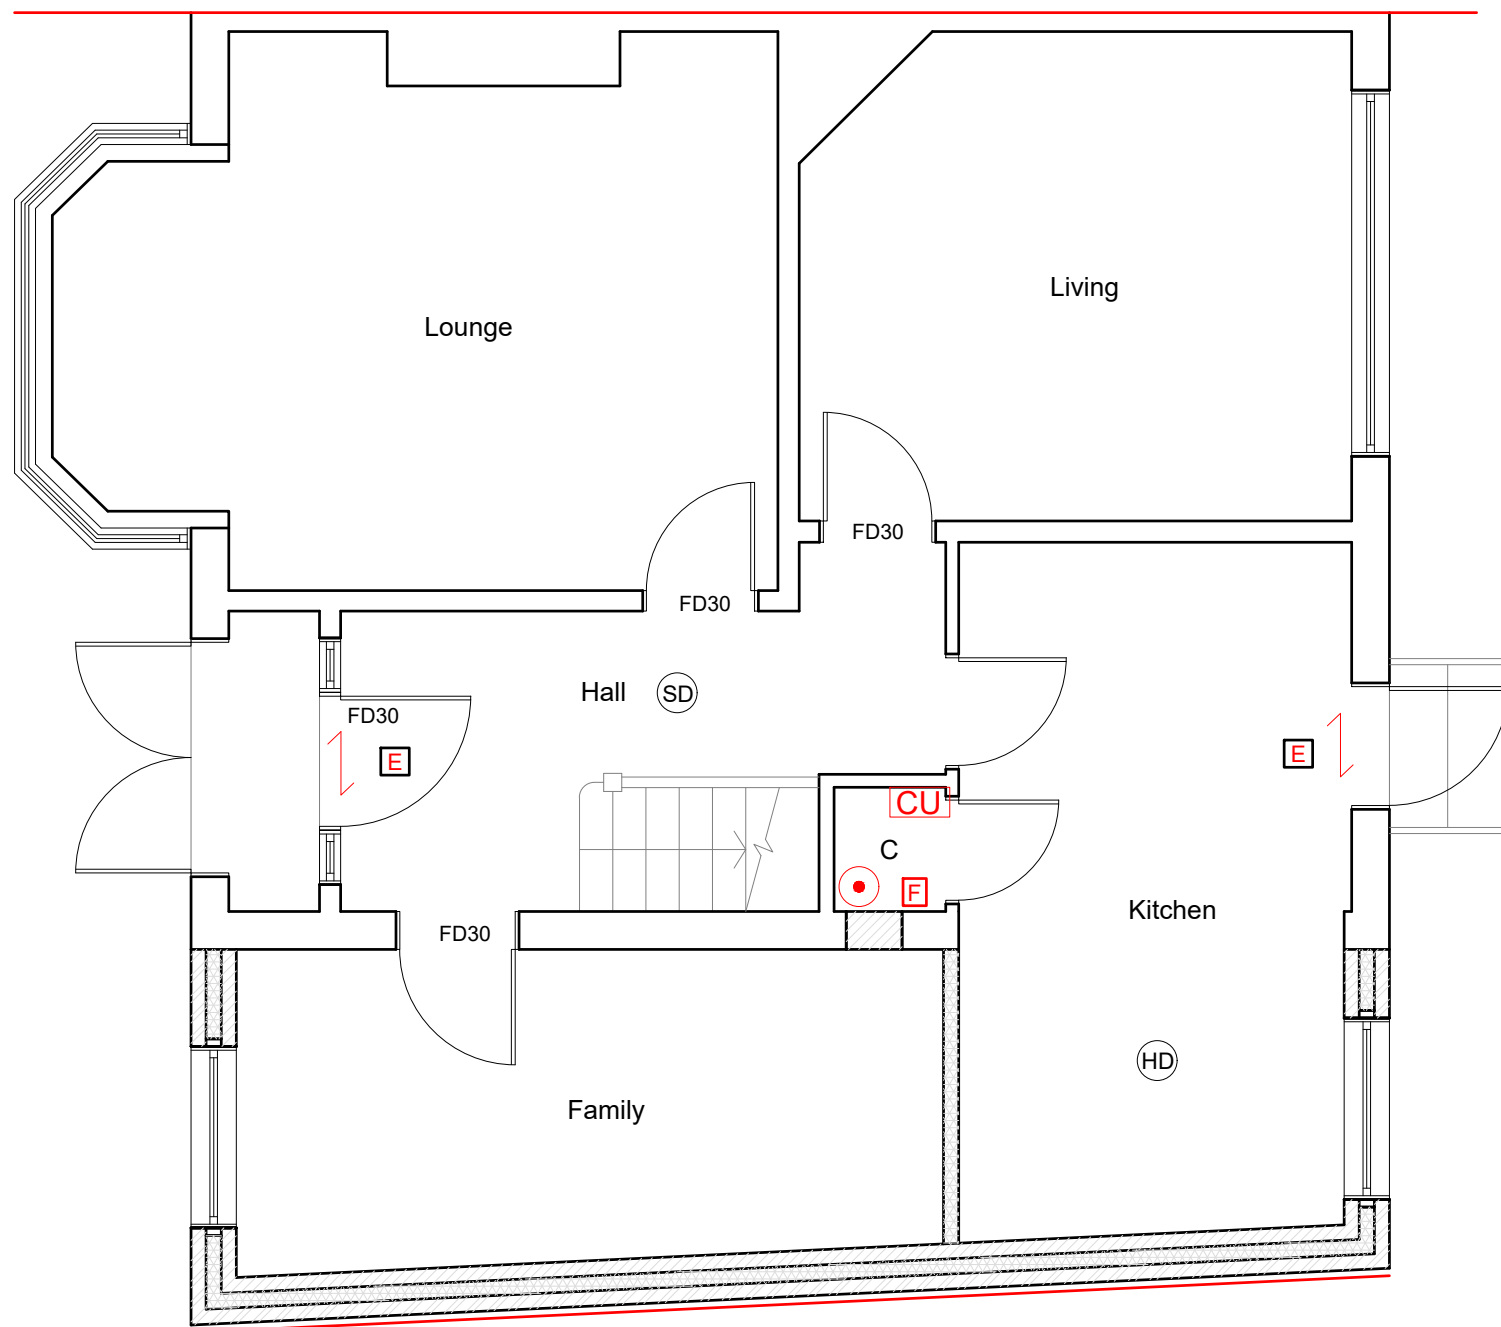
Existing Rear Elevation
Scale:1:100

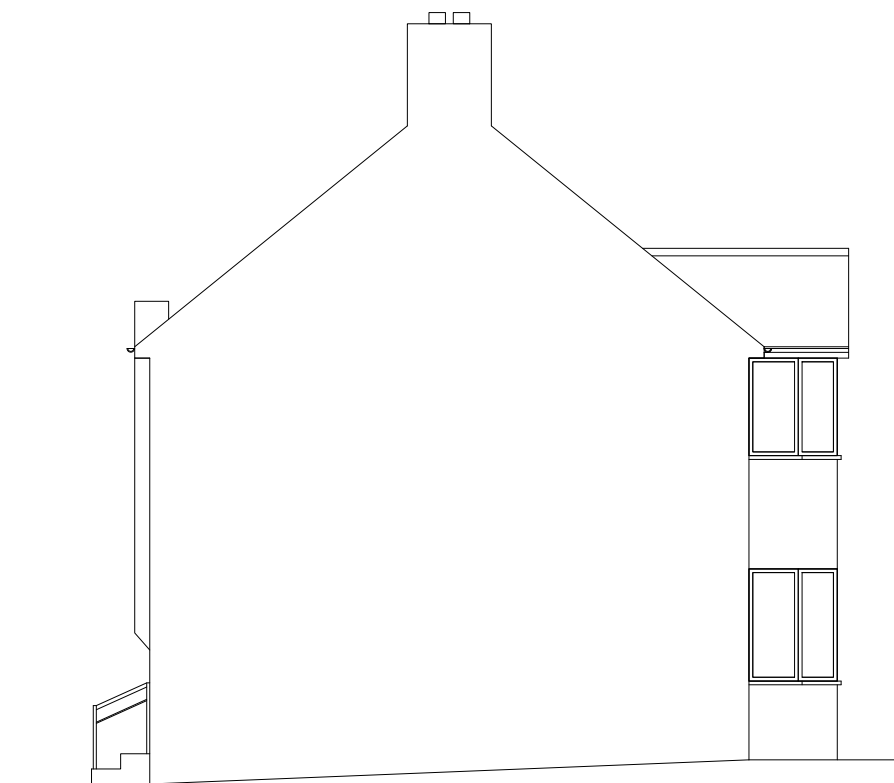

Existing Side Elevation
Scale:1:100



 <p>Dimensions to be verified on site DO NOT SCALE FROM THIS DRAWING. Any areas indicated on this drawing are for guidance only. No responsibility is taken for their accuracy.</p> <p>This drawing is the property of BANCIL PARTNERSHIP LTD Copyright is reserved by them and the drawing is issued on the condition that it is not copied, reproduced, retained or disclosed to any unauthorised person, either wholly or in part without the consent in writing of BANCIL PARTNERSHIP LTD</p>	<p>Site Address:</p> <p>119 Potter Street Northwood HA6 1QF</p>	<p>Client Detail:</p> <p>119 Potter Street Northwood HA6 1QF</p>	<p>Title:</p> <p>Existing Elevations</p>		<p>Drawn By: NM</p> <p>Checked By: SM</p> <p>Date: 05/2022</p> <p>Drawing No. PL1/SM/3230 - 02</p>	<p>Revisions:</p> <table border="1"> <thead> <tr> <th>Rev</th> <th>Revision</th> <th>Date</th> </tr> </thead> <tbody> <tr><td> </td><td> </td><td> </td></tr> <tr><td> </td><td> </td><td> </td></tr> <tr><td> </td><td> </td><td> </td></tr> <tr><td> </td><td> </td><td> </td></tr> </tbody> </table>		Rev	Revision	Date												
	Rev	Revision	Date																			
<p>131 Heston Road, Hounslow, Middx, TW5 0RD Tel: 020 8574 4546 Fax: 020 8574 4526</p>			<p>Scale: 1:100</p>	<p>Paper Size: A3</p>																		



Proposed Ground Floor Plan
Scale:1:50

SYMBOL	DESCRIPTION
⊙SD	MAINS OPERATED SMOKE DETECTOR
⊠E	EMERGENCY LIGHT
⊠CU	CONSUMER UNIT
↔	FIRE EXIT SIGN
⊗	EXTRACT FAN
⊙HD	HEAT DETECTOR
⊙	EXTERNAL LIGHT
⊠F	FIRE PANEL
⊙AP	-assembly point
↔	-fire exit
⊙	- fire extinguisher

NOTE:- CAT 6 CABLE AND SKY PLUS CABLE TO BE USED

- ⊙SD Smoke alarm and heat alarms as per BS 5446-2 :2003
- ⊙HD Smoke alarm and heat alarms as per BS 5446-2 :2003
- ⊙E Emergency Lights as per BS 5266-1 :2005


FD30 All doors to be half hour fire check door unless otherwise stated.

All steel to have 1Hr.Fire Protection


All windows to have 0.33m² min openable area with 450mm in either direction.




<p>Dimensions to be verified on site DO NOT SCALE FROM THIS DRAWING. Any areas indicated on this drawing are for guidance only. No responsibility is taken for their accuracy.</p> <p>This drawing is the property of BANCIL PARTNERSHIP LTD Copyright is reserved by them and the drawing is issued on the condition that it is not copied, reproduced, retained or disclosed to any unauthorised person, either wholly or in part without the consent in writing of BANCIL PARTNERSHIP LTD</p>	Site Address: 119 Potter Street Northwood HA6 1QF	Client Detail: 119 Potter Street Northwood HA6 1QF	Title: Proposed Ground Floor Plan Fire Strategy Plan		Drawn By: NM Checked By: SM Date: 05/2022 Drawing No. PL1/SM/3230 - 03	Revisions:															
	131 Heston Road, Hounslow, Middx, TW5 0RD Tel: 020 8574 4546 Fax: 020 8574 4526	Scale: 1:50	Paper Size: A3	<table border="1"> <thead> <tr> <th>Rev</th> <th>Revision</th> <th>Date</th> </tr> </thead> <tbody> <tr><td> </td><td> </td><td> </td></tr> <tr><td> </td><td> </td><td> </td></tr> <tr><td> </td><td> </td><td> </td></tr> <tr><td> </td><td> </td><td> </td></tr> </tbody> </table>	Rev	Revision	Date														
Rev	Revision	Date																			

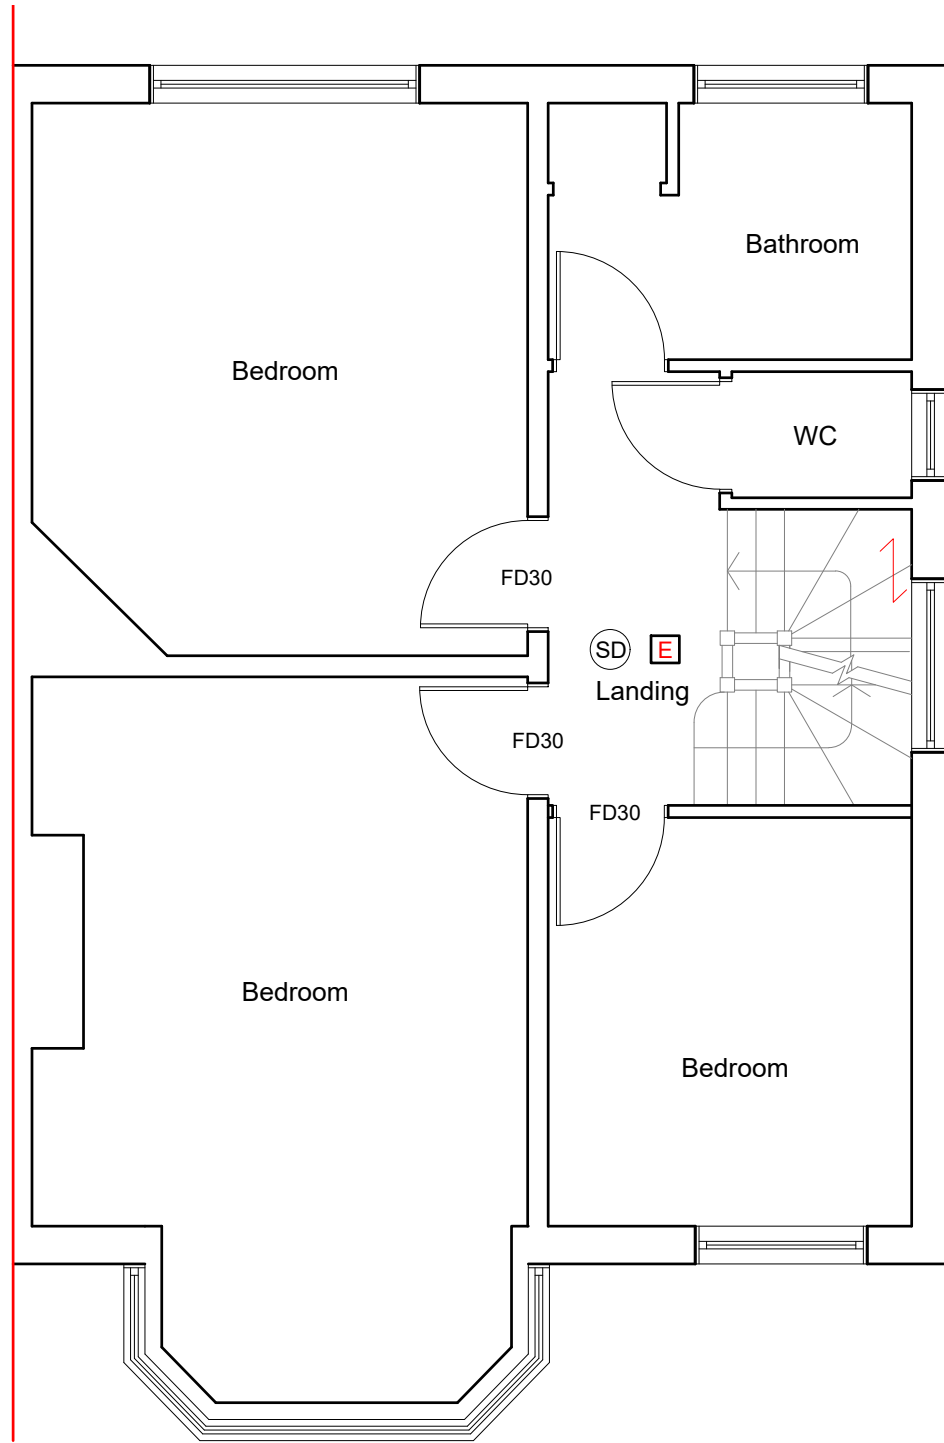


Proposed First Floor Plan
Scale:1:50

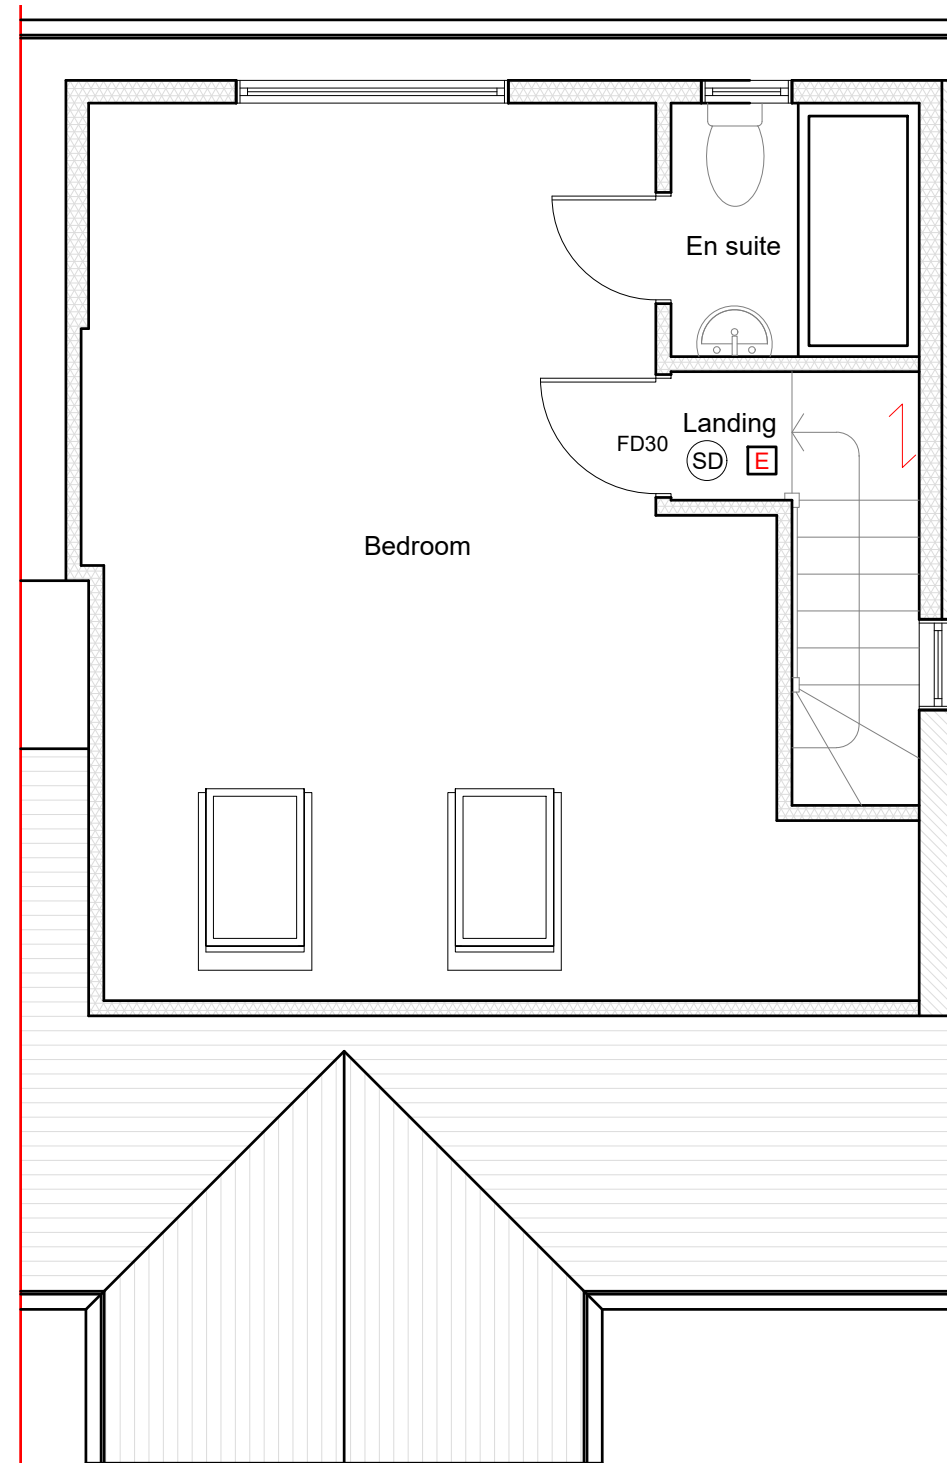


Proposed Second Floor Plan
Scale:1:50

 

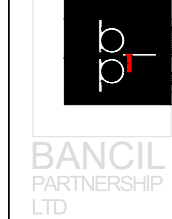	Dimensions to be verified on site DO NOT SCALE FROM THIS DRAWING. Any areas indicated on this drawing are for guidance only. No responsibility is taken for their accuracy.	Site Address: 119 Potter Street Northwood HA6 1QF	Client Detail: 119 Potter Street Northwood HA6 1QF	Title: Proposed First Floor Plan Proposed Second Floor Plan Fire Strategy Plan		Drawn By: NM Checked By: SM Date: 05/2022 Drawing No. PL1/SM/3230 - 04	Revisions:															
	This drawing is the property of BANCIL PARTNERSHIP LTD Copyright is reserved by them and the drawing is issued on the condition that it is not copied, reproduced, retained or disclosed to any unauthorised person, either wholly or in part without the consent in writing of BANCIL PARTNERSHIP LTD	131 Heston Road, Hounslow, Middx, TW5 0RD Tel: 020 8574 4546 Fax: 020 8574 4526	Scale: 1:50	Paper Size: A3	<table border="1"> <thead> <tr> <th>Rev</th> <th>Revision</th> <th>Date</th> </tr> </thead> <tbody> <tr><td> </td><td> </td><td> </td></tr> <tr><td> </td><td> </td><td> </td></tr> <tr><td> </td><td> </td><td> </td></tr> <tr><td> </td><td> </td><td> </td></tr> </tbody> </table>	Rev	Revision	Date														
Rev	Revision	Date																				




Proposed Front Elevation
Scale:1:100

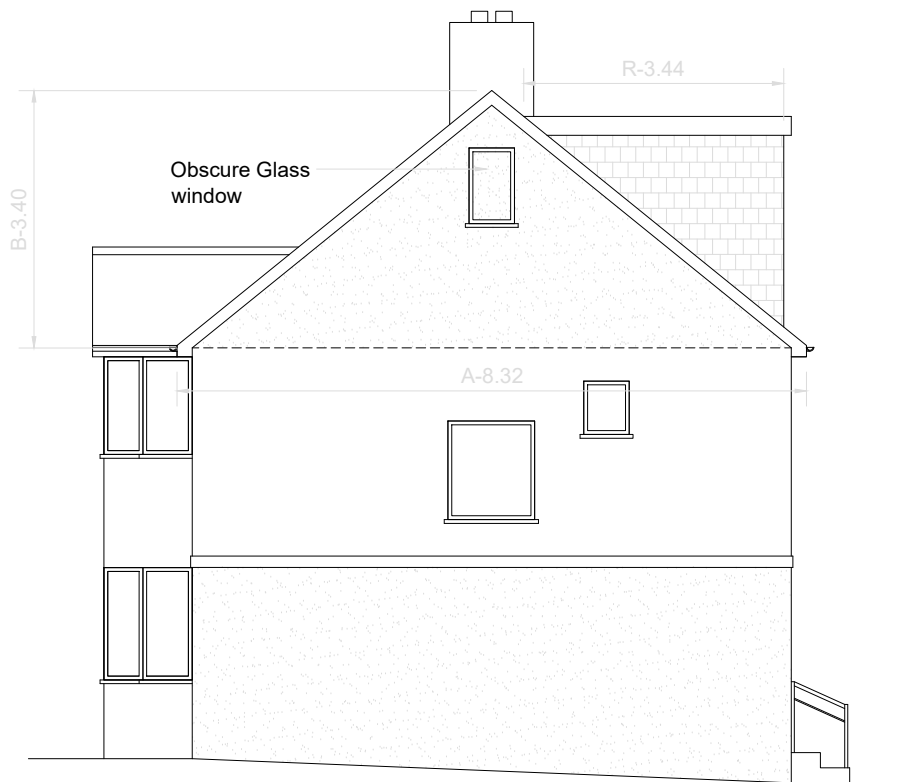

Proposed Side Elevation
Scale:1:100



Proposed Rear Elevation
Scale:1:100

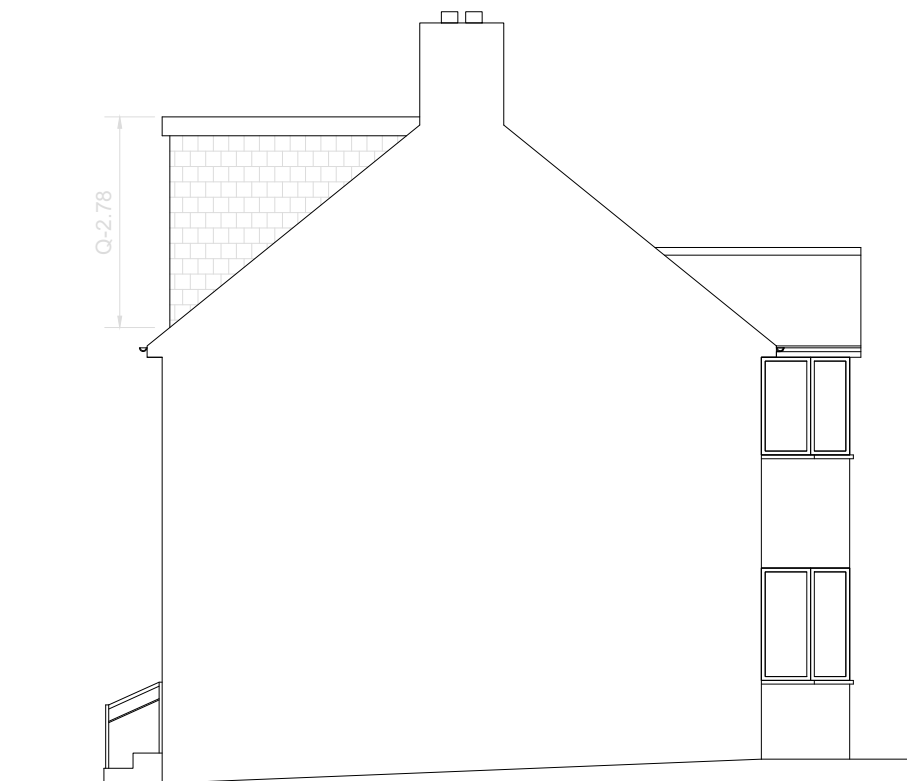

Proposed Side Elevation
Scale:1:100

VOLUME CALCULATION ;

DORMER :


$(P-5.79) \times (Q-2.78) \times (R-3.44) \times 1/2 = 27.68 \text{ M}^3$


HIP TO GABLE:

$(A-8.32) \times (B-3.40) \times (C-3.96) \times 1/6 = 18.67 \text{ M}^3$


TOTAL: 46.35 M³

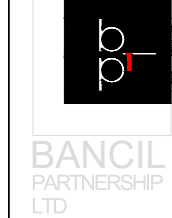

	Dimensions to be verified on site DO NOT SCALE FROM THIS DRAWING. Any areas indicated on this drawing are for guidance only. No responsibility is taken for their accuracy.	Site Address: 119 Potter Street Northwood HA6 1QF	Client Detail: 119 Potter Street Northwood HA6 1QF	Title: Proposed Elevations	Drawn By: NM Checked By: MP Date: 05/2022 Drawing No. PL1/SM/3230 - 05	Revisions:												
	This drawing is the property of BANCIL PARTNERSHIP LTD Copyright is reserved by them and the drawing is issued on the condition that it is not copied, reproduced, retained or disclosed to any unauthorised person, either wholly or in part without the consent in writing of BANCIL PARTNERSHIP LTD	131 Heston Road, Hounslow, Middx, TW5 0RD Tel: 020 8574 4546 Fax: 020 8574 4526	Scale: 1:100 Paper Size: A3	<table border="1"> <thead> <tr> <th>Rev</th> <th>Revision</th> <th>Date</th> </tr> </thead> <tbody> <tr><td> </td><td> </td><td> </td></tr> <tr><td> </td><td> </td><td> </td></tr> <tr><td> </td><td> </td><td> </td></tr> <tr><td> </td><td> </td><td> </td></tr> </tbody> </table>	Rev	Revision	Date											
Rev	Revision	Date																

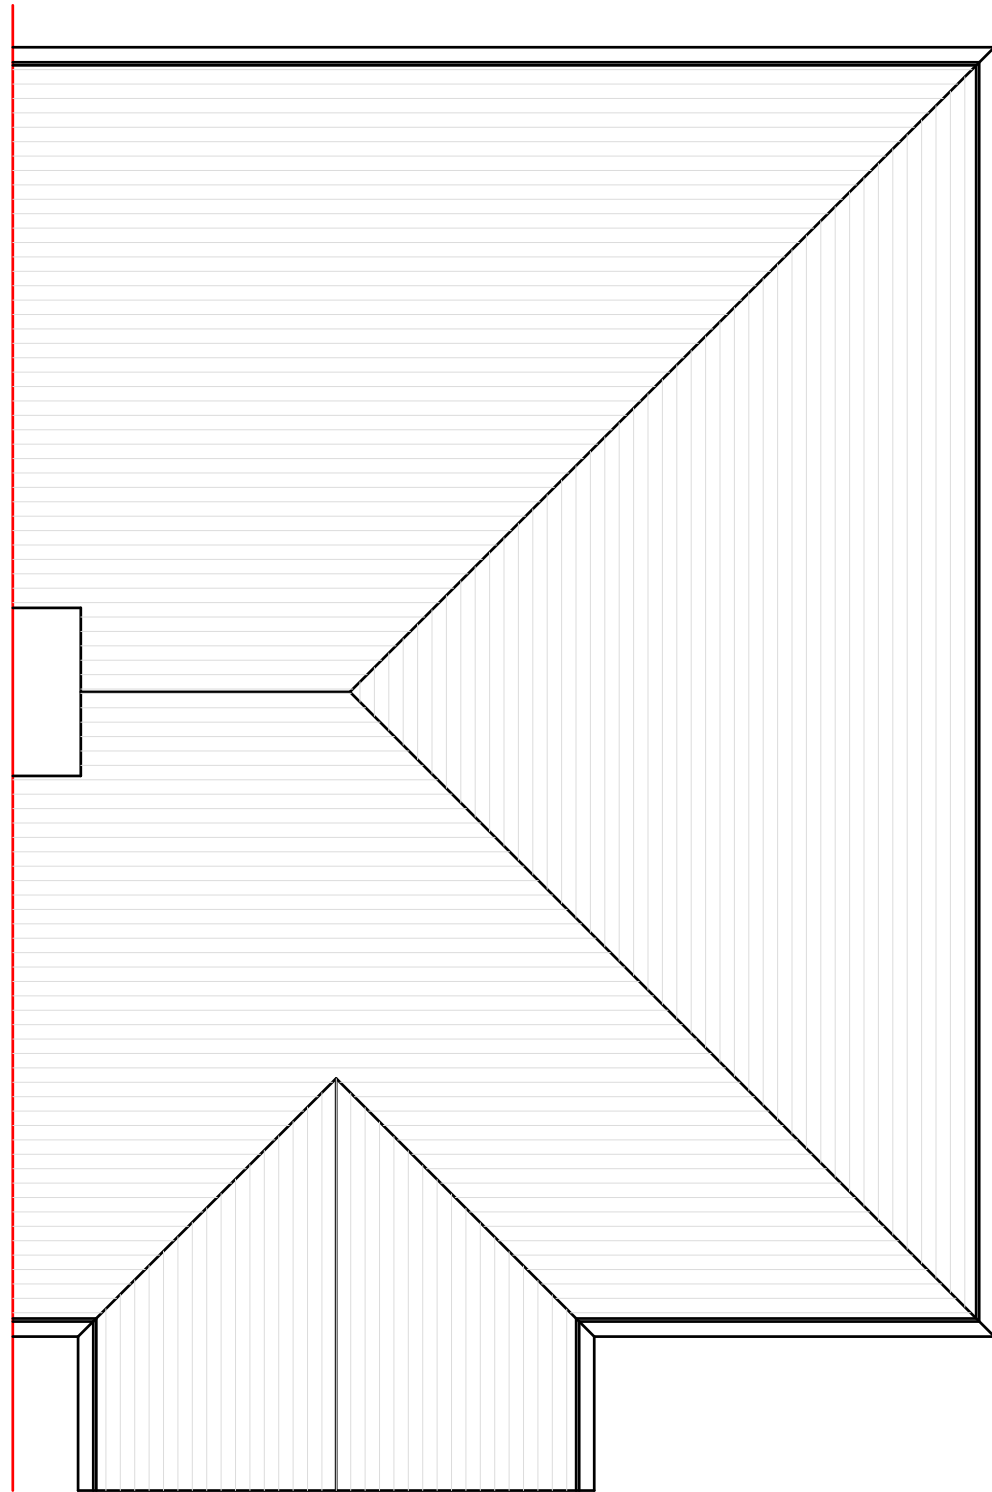


Existing Roof Plan
Scale: 1:50

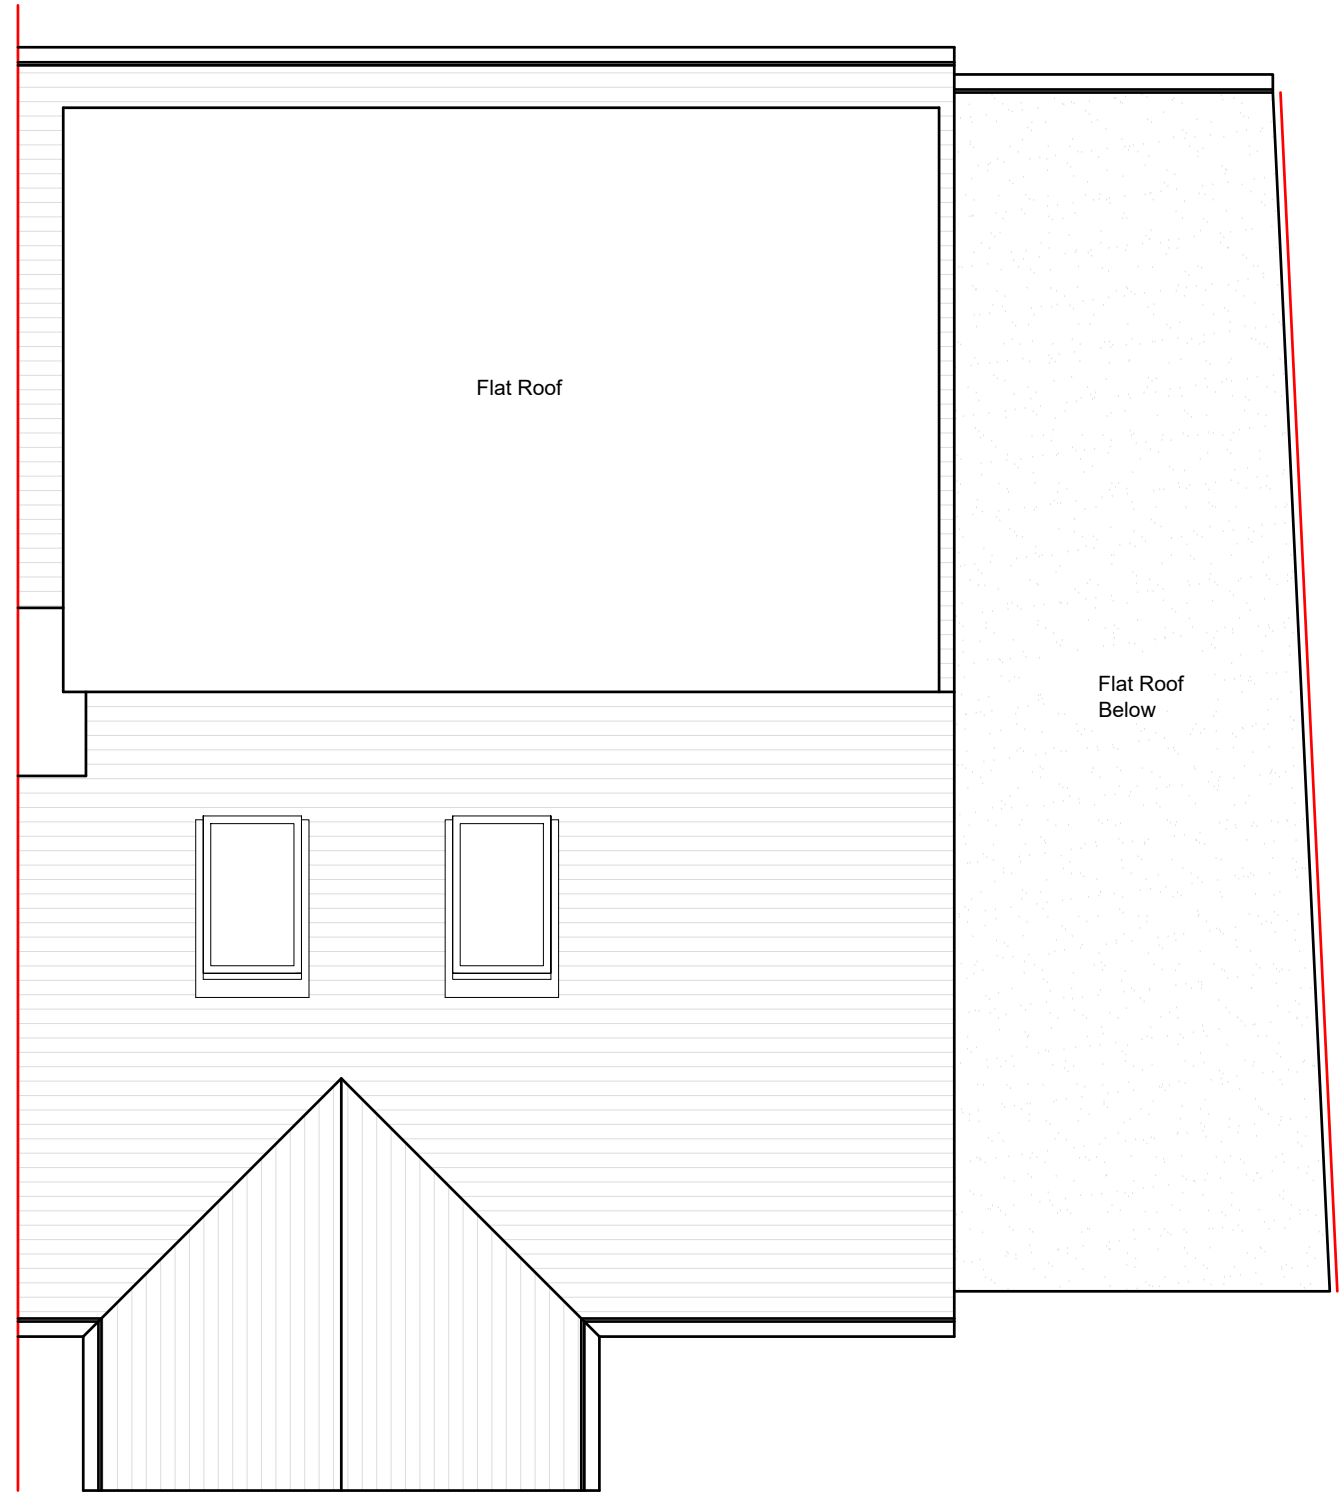

Proposed Roof Plan
Scale: 1:50

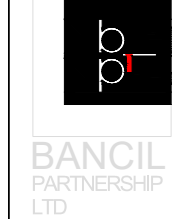

 <p>Dimensions to be verified on site DO NOT SCALE FROM THIS DRAWING. Any areas indicated on this drawing are for guidance only. No responsibility is taken for their accuracy.</p> <p>This drawing is the property of BANCIL PARTNERSHIP LTD Copyright is reserved by them and the drawing is issued on the condition that it is not copied, reproduced, retained or disclosed to any unauthorised person, either wholly or in part without the consent in writing of BANCIL PARTNERSHIP LTD</p>	<p>Site Address:</p> <p>119 Potter Street Northwood HA6 1QF</p>	<p>Client Detail:</p> <p>119 Potter Street Northwood HA6 1QF</p>	<p>Title:</p> <p>Proposed Roof Plan Existing Roof Plan</p>	<p>Drawn By: NM</p> <p>Checked By: MP</p> <p>Date: 05/2022</p> <p>Drawing No. PL1/SM/3230 - 06</p>	<p>Revisions:</p> <table border="1"> <thead> <tr> <th>Rev</th> <th>Revision</th> <th>Date</th> </tr> </thead> <tbody> <tr><td> </td><td> </td><td> </td></tr> <tr><td> </td><td> </td><td> </td></tr> <tr><td> </td><td> </td><td> </td></tr> <tr><td> </td><td> </td><td> </td></tr> </tbody> </table>	Rev	Revision	Date												
	Rev	Revision	Date																	
<p>131 Heston Road, Hounslow, Middx, TW5 0RD Tel: 020 8574 4546 Fax: 020 8574 4526</p>			<p>Scale: 1:50 Paper Size: A3</p>																	