

VOLUME CALCULATION :


DORMER :

(P-5.79) X (Q-2.78) X (R-3.44) X 1/2 = 27.68 M3


HIP TO GABLE :

(A-8.32) X (B-3.40) X (C-3.96) X 1/6 = 18.67 M3


TOTAL: 46.35 M3

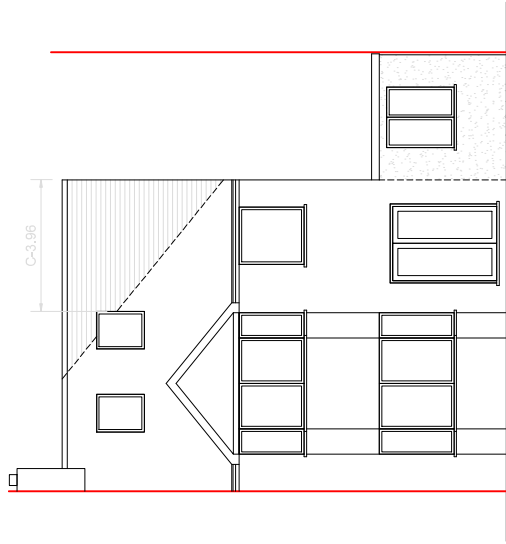


Proposed Front Elevation
Scale:1:100

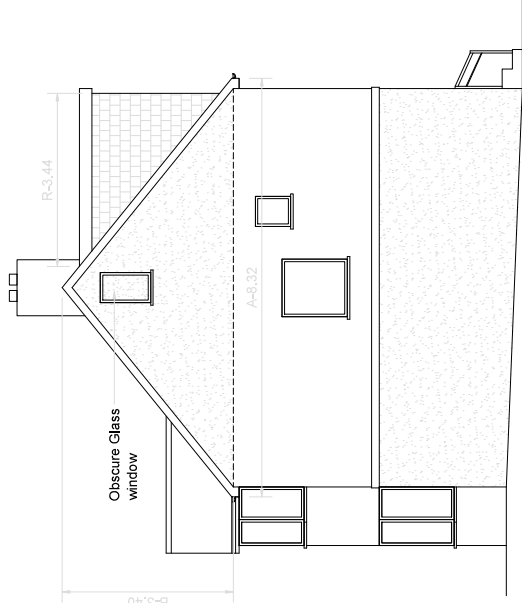


Proposed Side Elevation
Scale:1:100

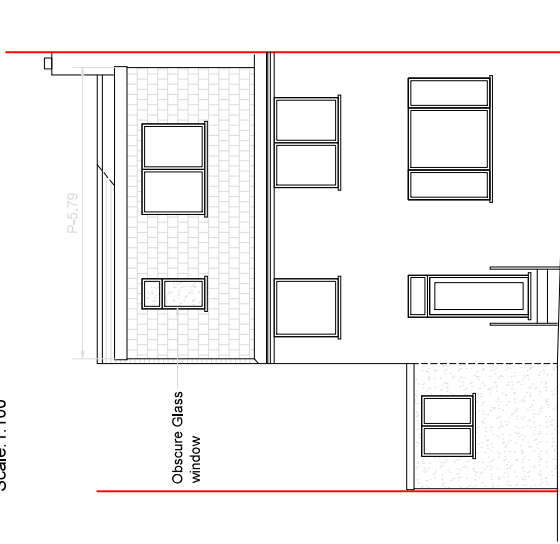

Proposed Rear Elevation
Scale:1:100

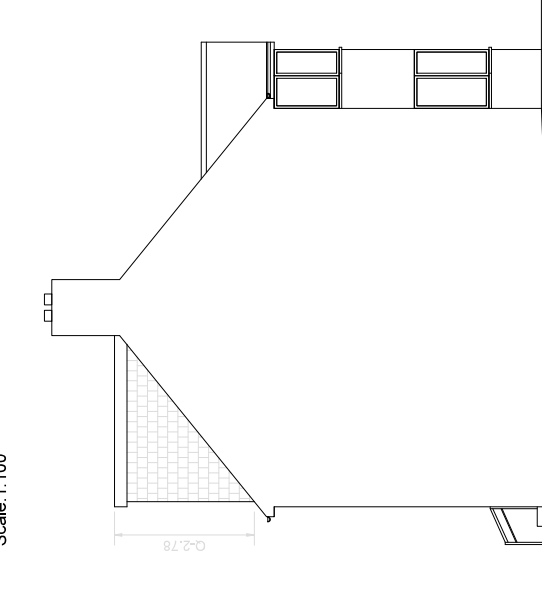

Proposed Side Elevation
Scale:1:100

 

Dimensions to be verified on site.
DO NOT SCALE FROM THIS DRAWING.
Any areas indicated on this drawing are for guidance only.
No responsibility is taken for their accuracy.
This drawing is the property of **BANCIL PARTNERSHIP LTD**
Copyright is reserved by them in this drawing. It is issued on the condition that it is not to be reproduced, stored, or disclosed to any unauthorised person, either wholly or in part without the consent in writing of **BANCIL PARTNERSHIP LTD**
131 Heston Road, Hounslow, Middx, TW5 0RD Tel: 020 8574 4546 Fax: 020 8574 4526

Site Address:
119 Potter Street
Northwood
HA6 1QF

Client Detail:
119 Potter Street
Northwood
HA6 1QF

Title:
Proposed Elevations

Scale: 1:100 **Paper Size:** A3

Drawn By: NM
Checked By: MP
Date: 05/2022
Drawing No.: PL1/SM/3230 - 05

Revisions:	
Rev	Revision

