


Scale 1:100

GENERAL NOTES:  
 1. ALL DIMENSIONS ARE IN MILLIMETER.  
 2. VERIFY ALL DIMENSIONS AND CONDITIONS BEFORE BUILDING OR  
 STARTING CONSTRUCTION. NOTIFY THE DESIGNER IMMEDIATELY OF ANY  
 DISCREPANCY OR VARIATION.  
 3. ALL WORK TO COMPLY WITH CURRENT BUILDING REGULATIONS  
 AND CODES OF PRACTICE

Title:

## Existing & Proposed Ground Floor Plan

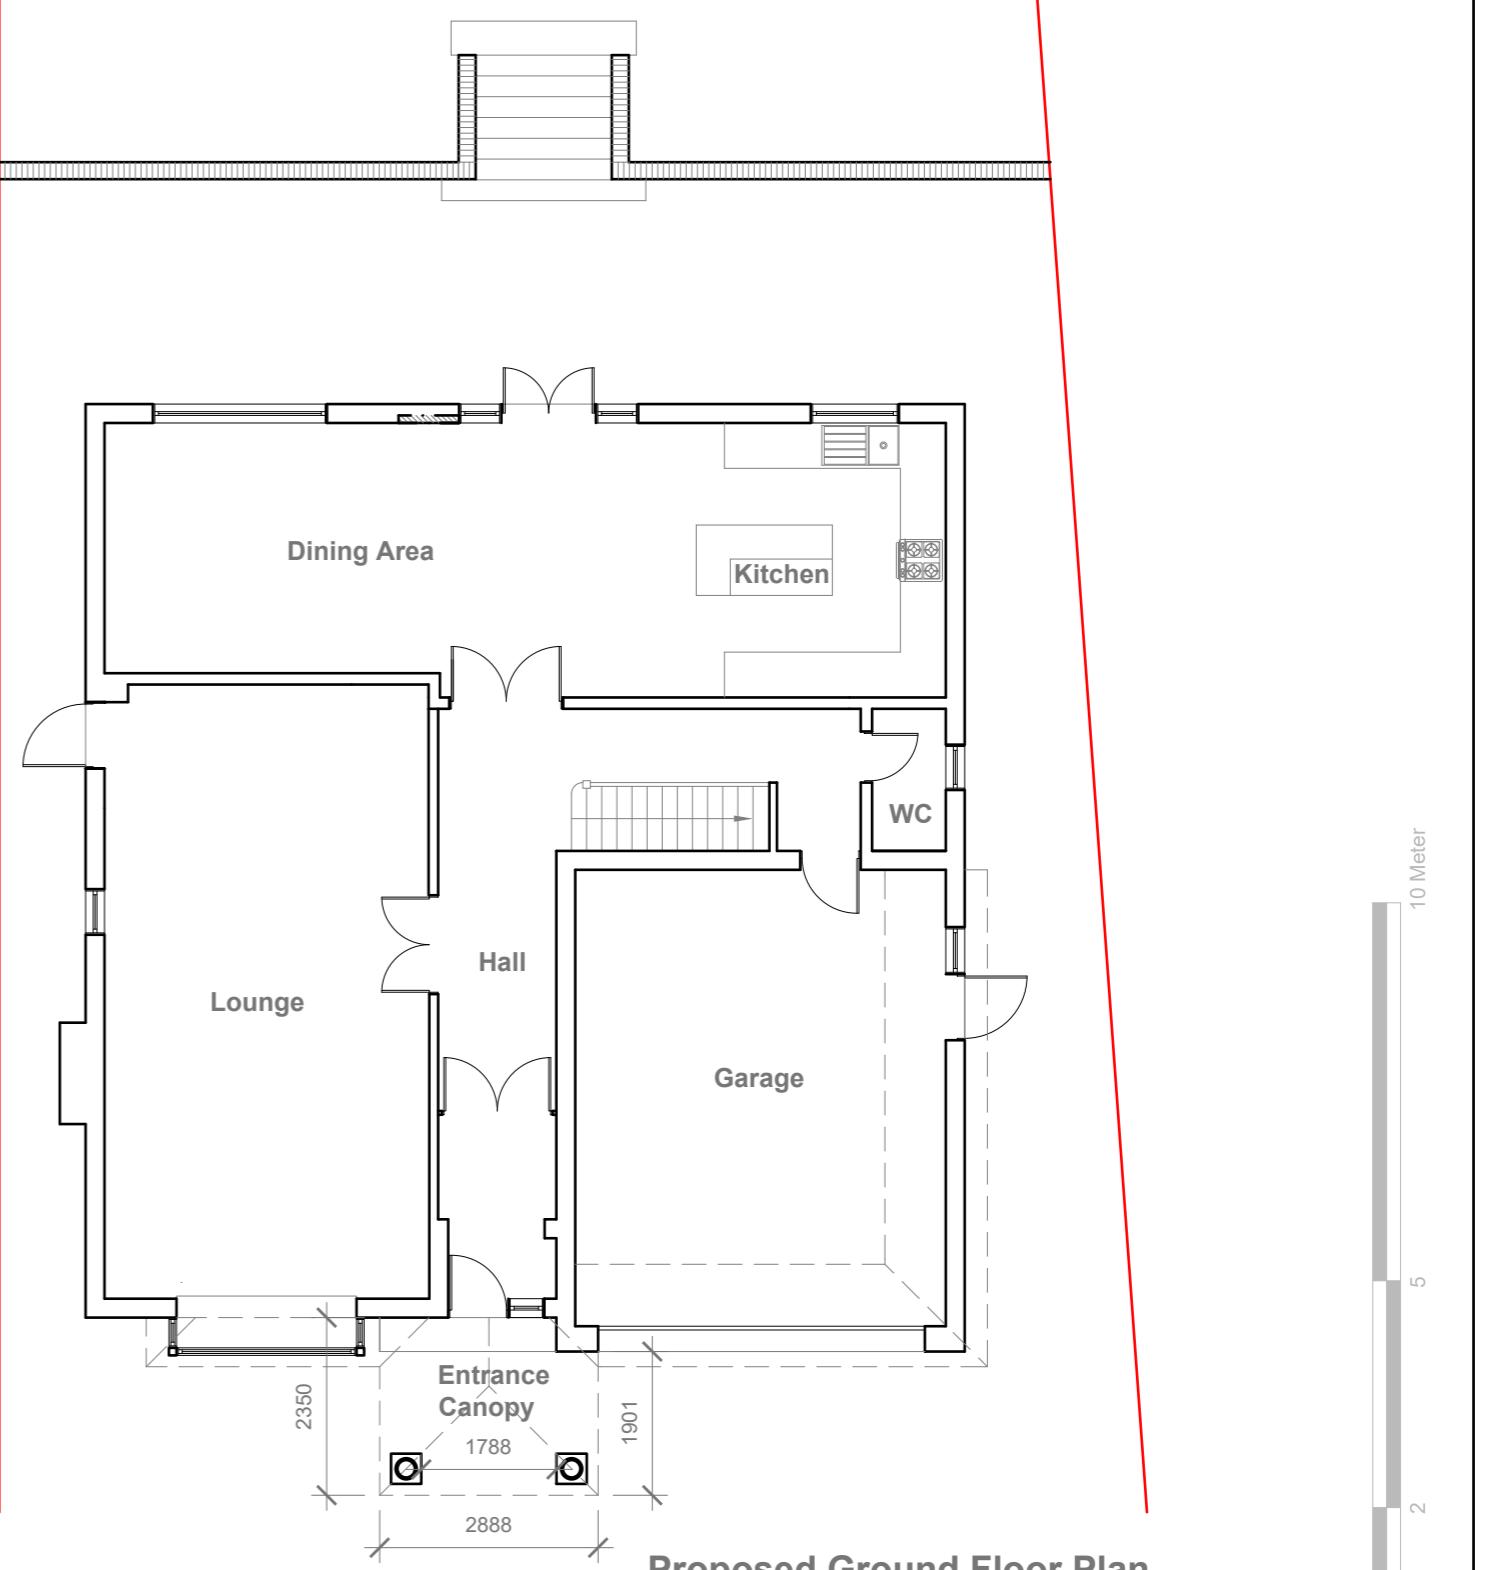

Site Address

32 Dene Road  
 Northwood  
 Middlesex  
 HA6 2BT

Scale: 1:100 @A3

Date: 03/07/2023  
 Drawing No.: 2022/60-01P  
 Drawn By: FP

Revision Date:

\_\_\_\_\_

**Faluck Patel**

e:mail - faluckpatel@yahoo.com  
 (M) +44 (0) 7871 466 254




**Existing Front Elevation**

Scale 1:100



**Existing Front Elevation**

Scale 1:100

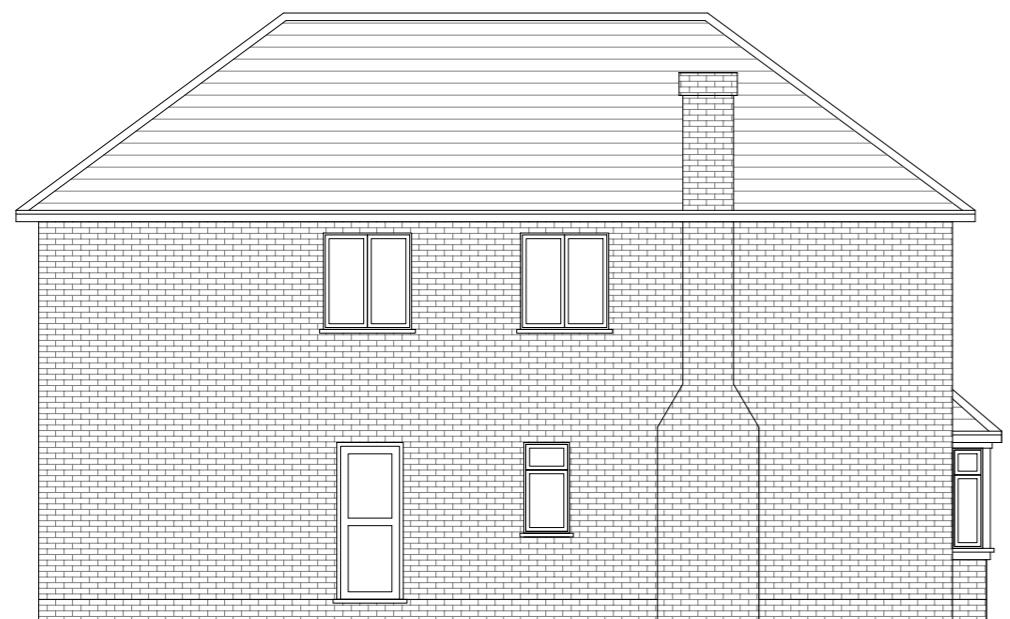

**Existing Front Elevation**

Scale 1:100

10 Meter  
5  
2  
1  
0

1:100

GENERAL NOTES:  
1. ALL DIMENSIONS ARE IN MILLIMETER.  
2. VERIFY ALL DIMENSIONS AND CONDITIONS BEFORE BUILDING OR  
STARTING CONSTRUCTION. NOTIFY THE DESIGNER IMMEDIATELY OF ANY  
DISCREPANCY OR VARIATION.  
3. ALL WORK TO COMPLY WITH CURRENT BUILDING REGULATIONS  
AND CODES OF PRACTICE

Title:

## Existing Elevations

Site Address  
32 Dene Road  
Northwood  
Middlesex  
HA6 2BT

Scale: 1:100 @A3  
Date: 03/07/2023  
Drawing No.:  
2022/60 -02P  
Drawn By:  
FP

Revision Date:  
\_\_\_\_\_  
\_\_\_\_\_  
\_\_\_\_\_  
e:mail -  
faluckpatel@yahoo.com  
(M) +44 (0) 7871 466 254

**Faluck  
Patel**

Proposed External Finish  
Materials to Match Existing  
External Finish Materials



**Proposed Front Elevation**

Scale 1:100



**Proposed Side Elevation**

Scale 1:100



**Proposed Side Elevation**

Scale 1:100

10 Meter  
5  
2  
1  
0

GENERAL NOTES:  
1. ALL DIMENSIONS ARE IN MILLIMETER.  
2. VERIFY ALL DIMENSIONS AND CONDITIONS BEFORE BUILDING OR  
STARTING CONSTRUCTION. NOTIFY THE DESIGNER IMMEDIATELY OF ANY  
DISCREPANCY OR VARIATION.  
3. ALL WORK TO COMPLY WITH CURRENT BUILDING REGULATIONS  
AND CODES OF PRACTICE

Title:

## Proposed Elevations

Site Address  
32 Dene Road  
Northwood  
Middlesex  
HA6 2BT

Scale: 1:100 @A3  
Date: 03/07/2023  
Drawing No.:  
2022/60 -03P  
Drawn By:  
FP

Revision Date:  
\_\_\_\_\_  
\_\_\_\_\_  
\_\_\_\_\_  
e:mail -  
faluckpatel@yahoo.com  
(M) +44 (0) 7871 466 254

**Faluck  
Patel**