




E1 Existing Key Plan
1 : 200

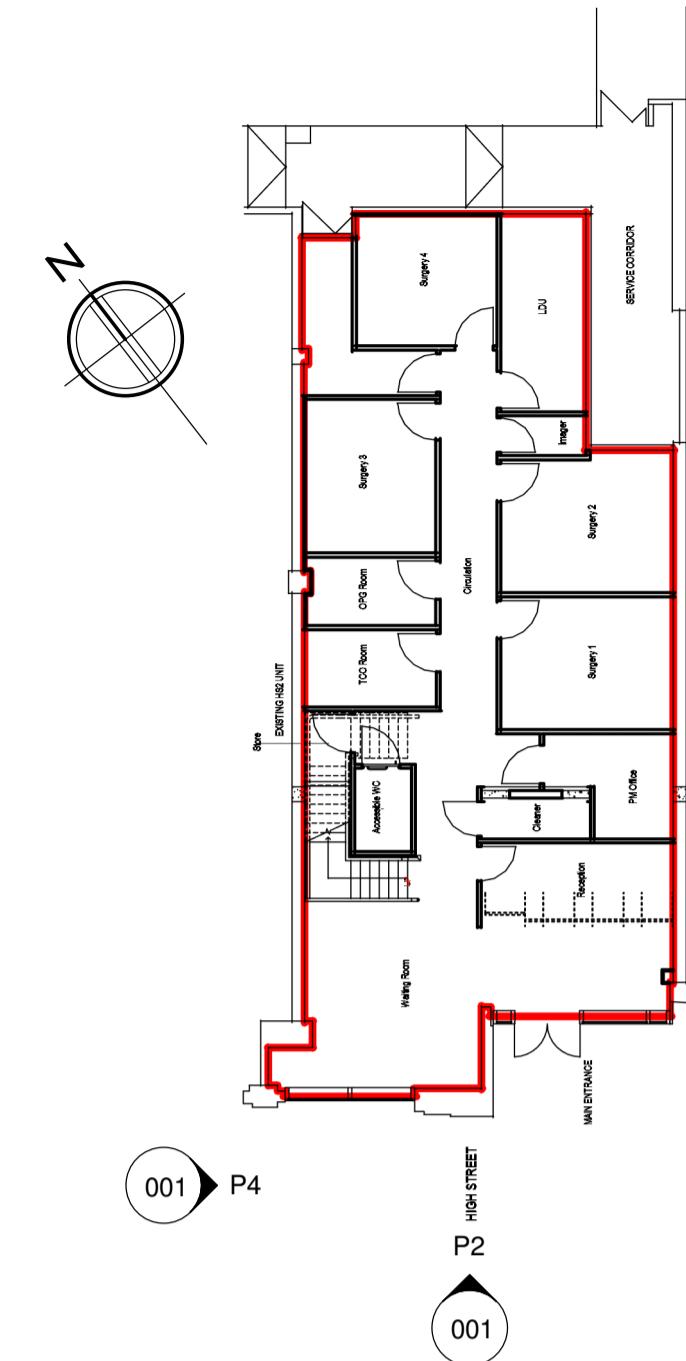


P1 Proposed Key Plan
1 : 200

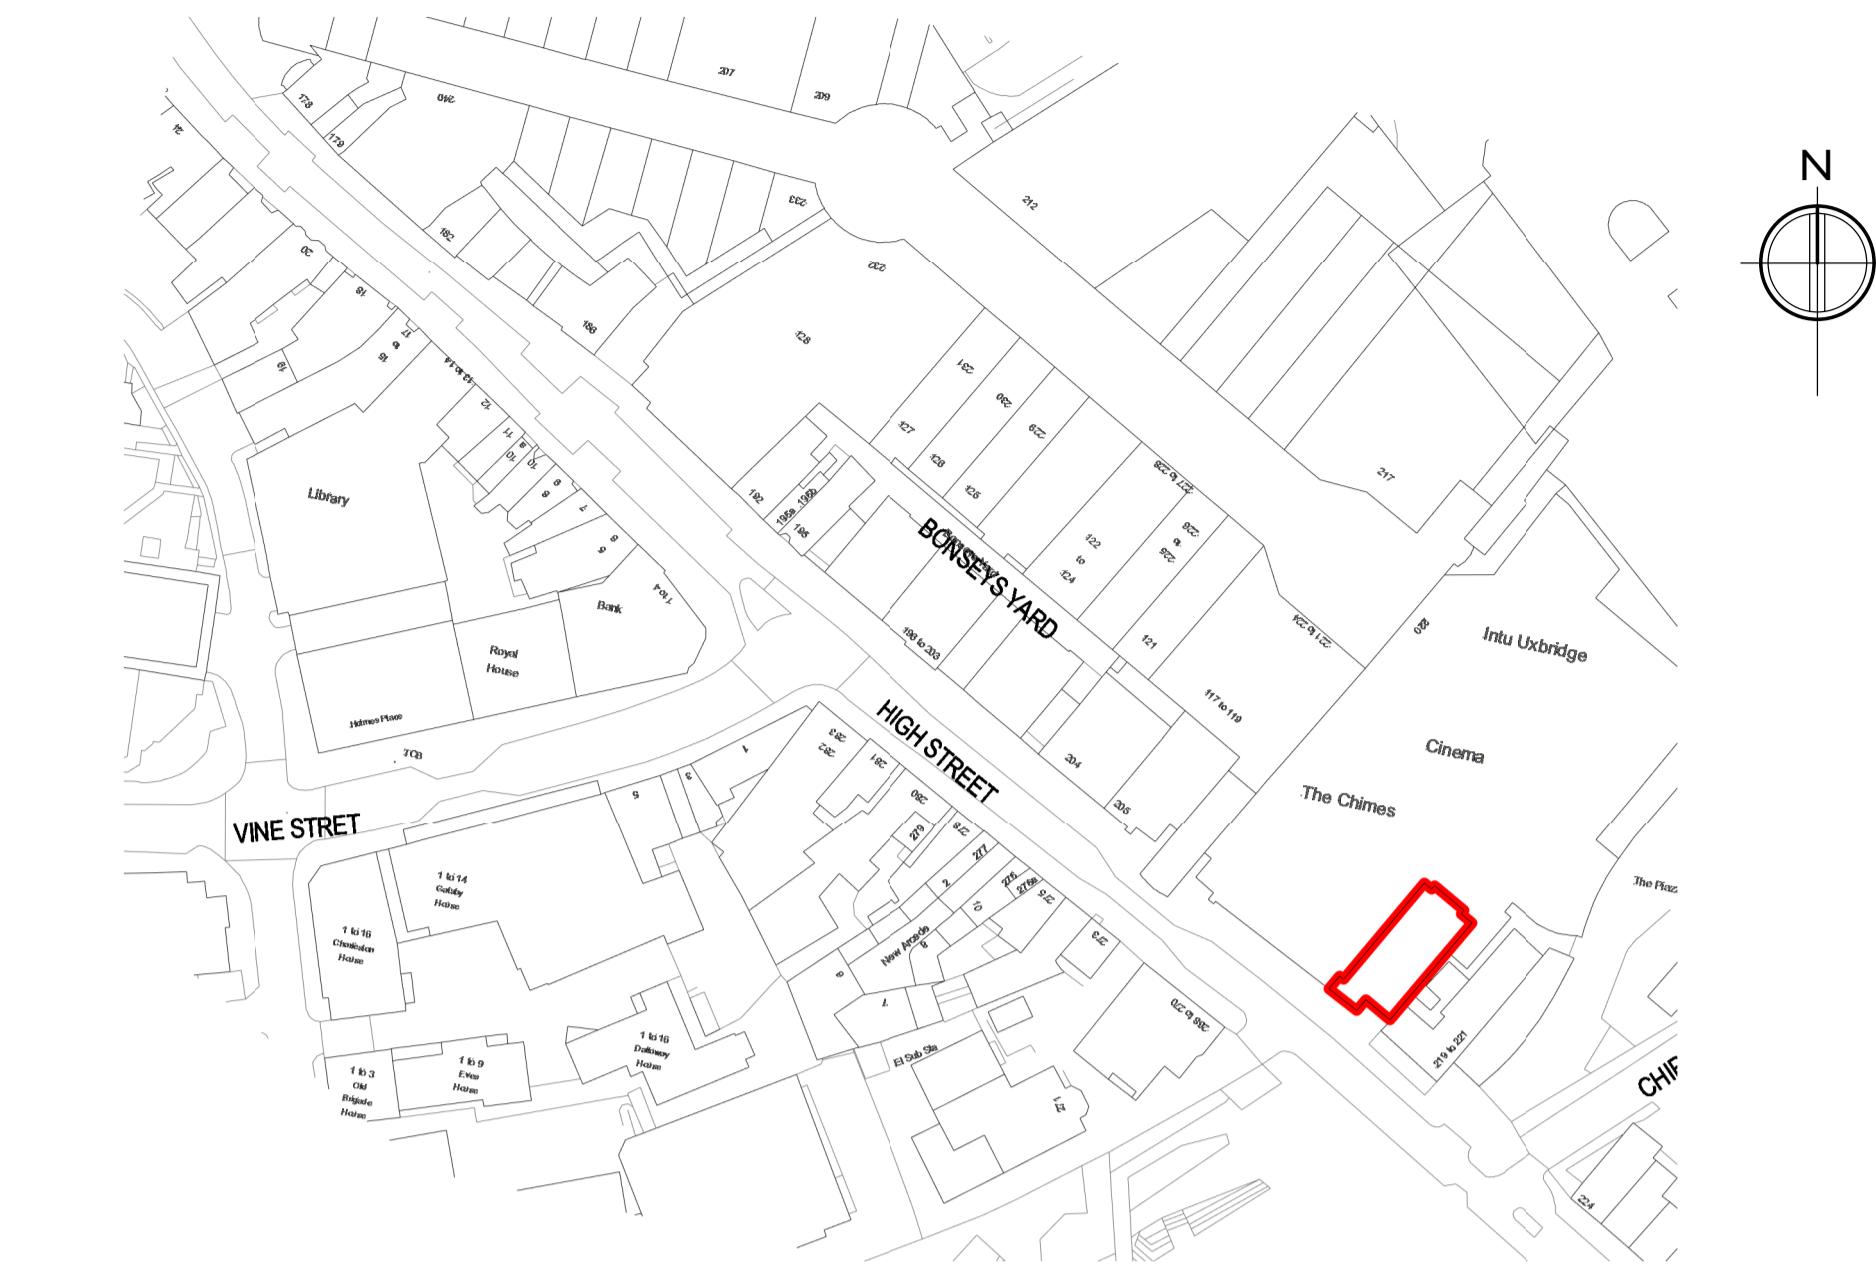


E4 Location Plan
1 : 1250

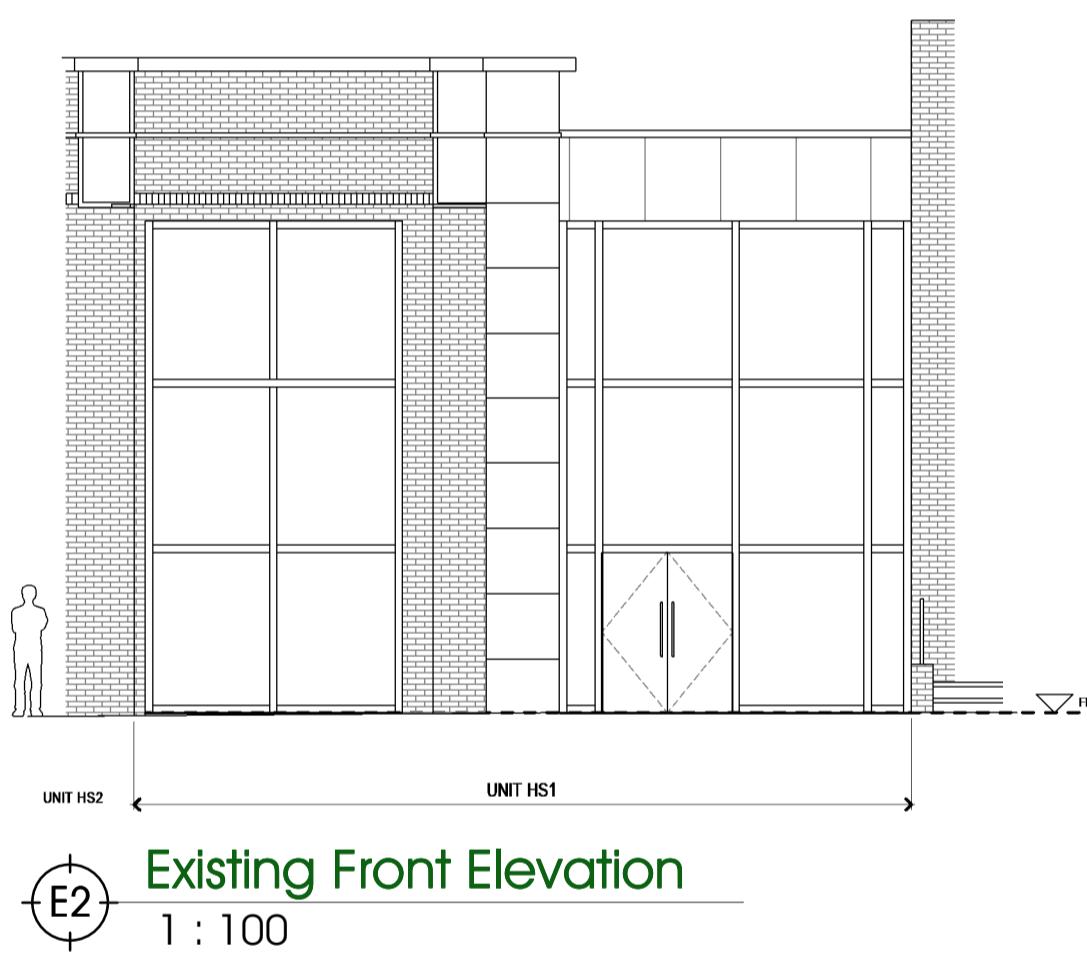

E2 Existing Front Elevation
1 : 100

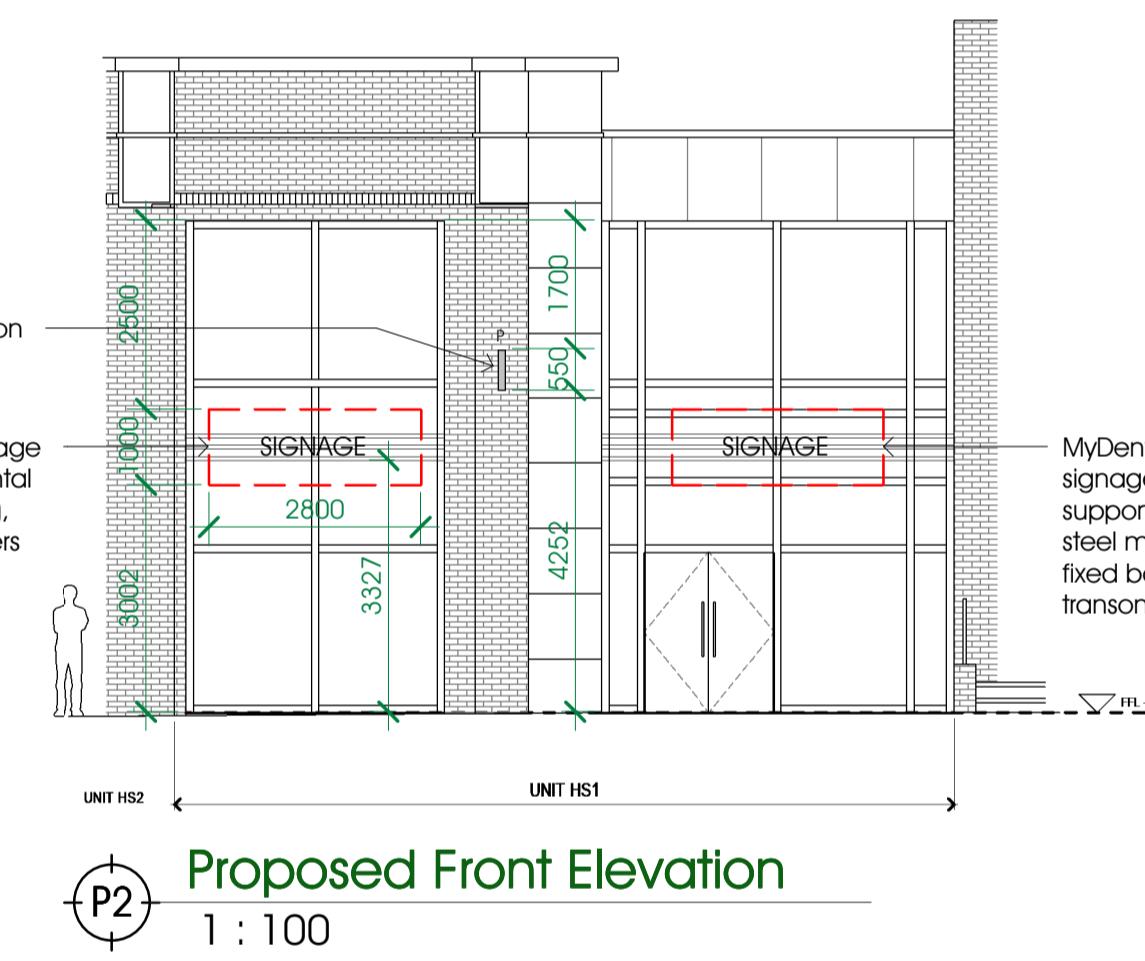


P2 Proposed Front Elevation
1 : 100

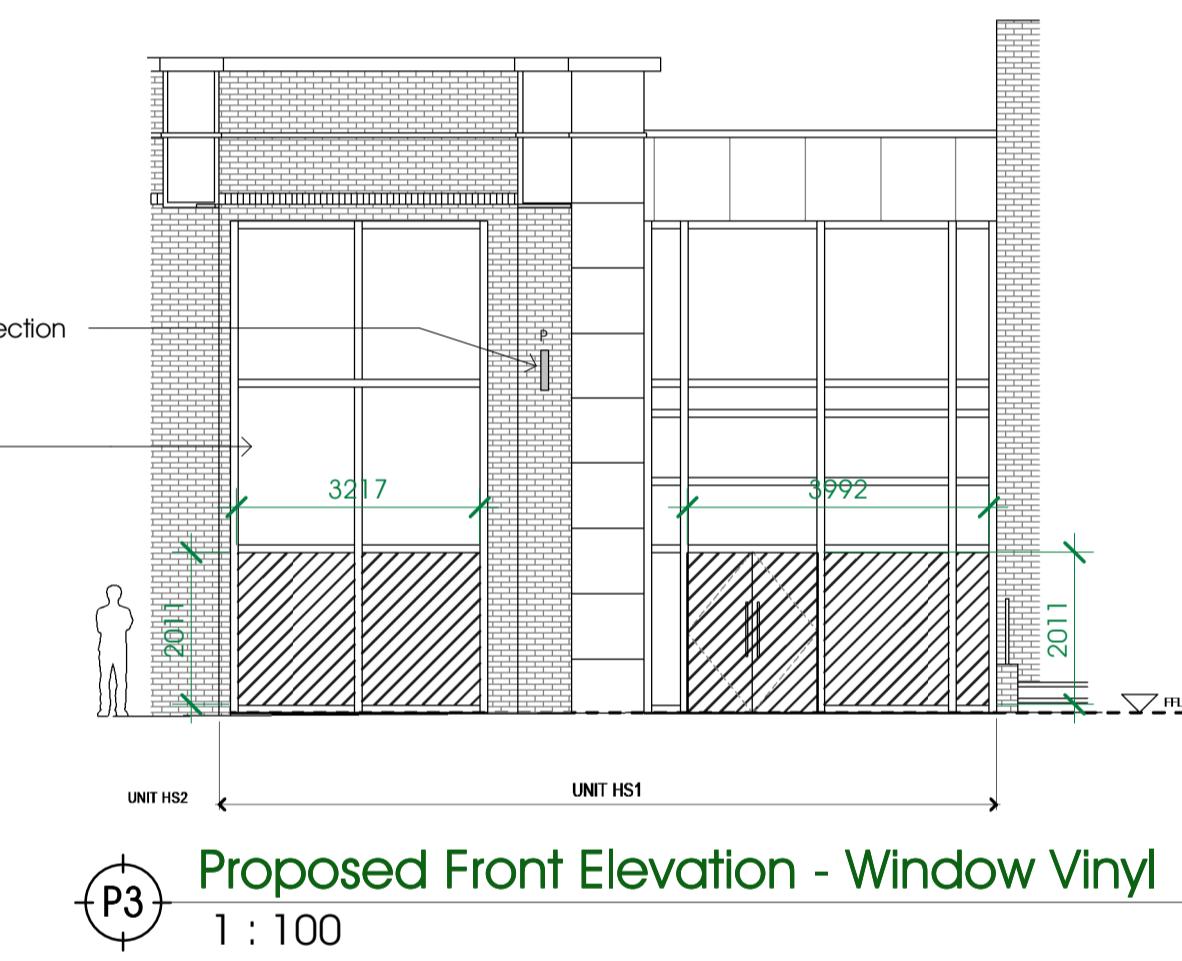


P3 Proposed Front Elevation - Window Vinyl
1 : 100

- Proposed Fascia Signage
- Proposed Projection Signage
- Proposed Window Vinyl

Note: Please refer to signage specialist drawing for further details

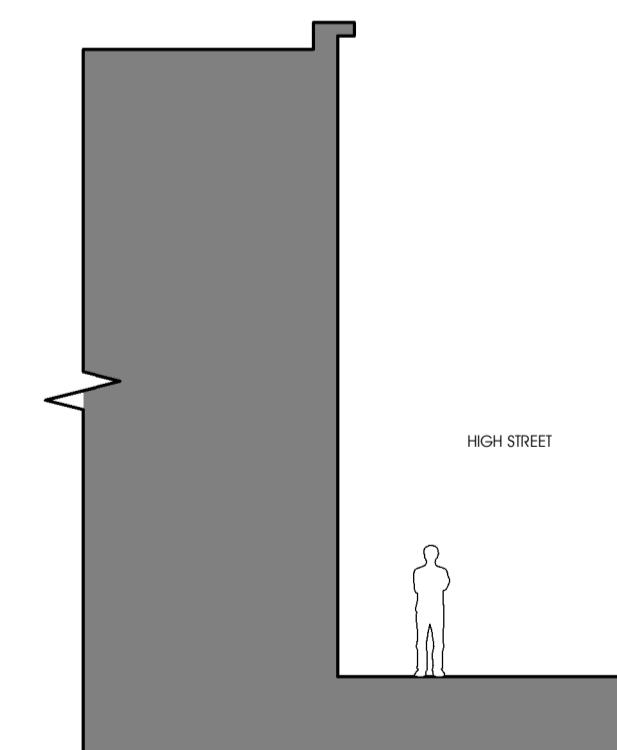

E3 Existing Side Elevation
1 : 100

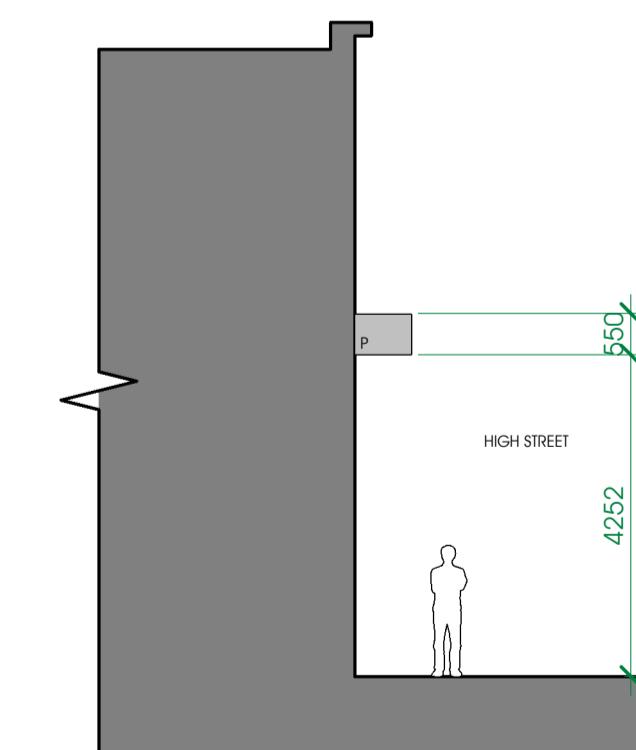

P4 Proposed Side Elevation
1 : 100

PROJECT NAME & LOCATION	MyDentist, 218 High Street, Uxbridge, UB8 1LB		
DRAWING TITLE:	Proposed Signage		

PROJECT NO.	DWG NO.	REV.	DRAWN.	CHECK.
AN36	001		LB	JS

SCALE:	As indicated	@ A1
Note: Do not scale drawing. All dimensions and levels to be checked on site and any discrepancies to be reported immediately before the commencement of work. Drawing to be read in conjunction with all relevant drawings and specifications.		



STATUS: Planning
DATE: 16/05/23