


General Notes


© ABAY ARCHITECTURE RIBA

All dimensions and levels to be checked on site and any discrepancies to be reported to the architect before construction.

Written dimensions to be taken in preference to scaled dimensions.

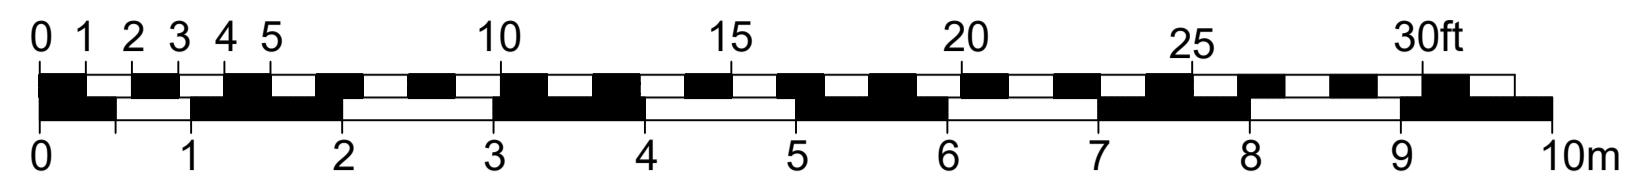

ELEVATION A
PROPOSED FRONT ELEVATION

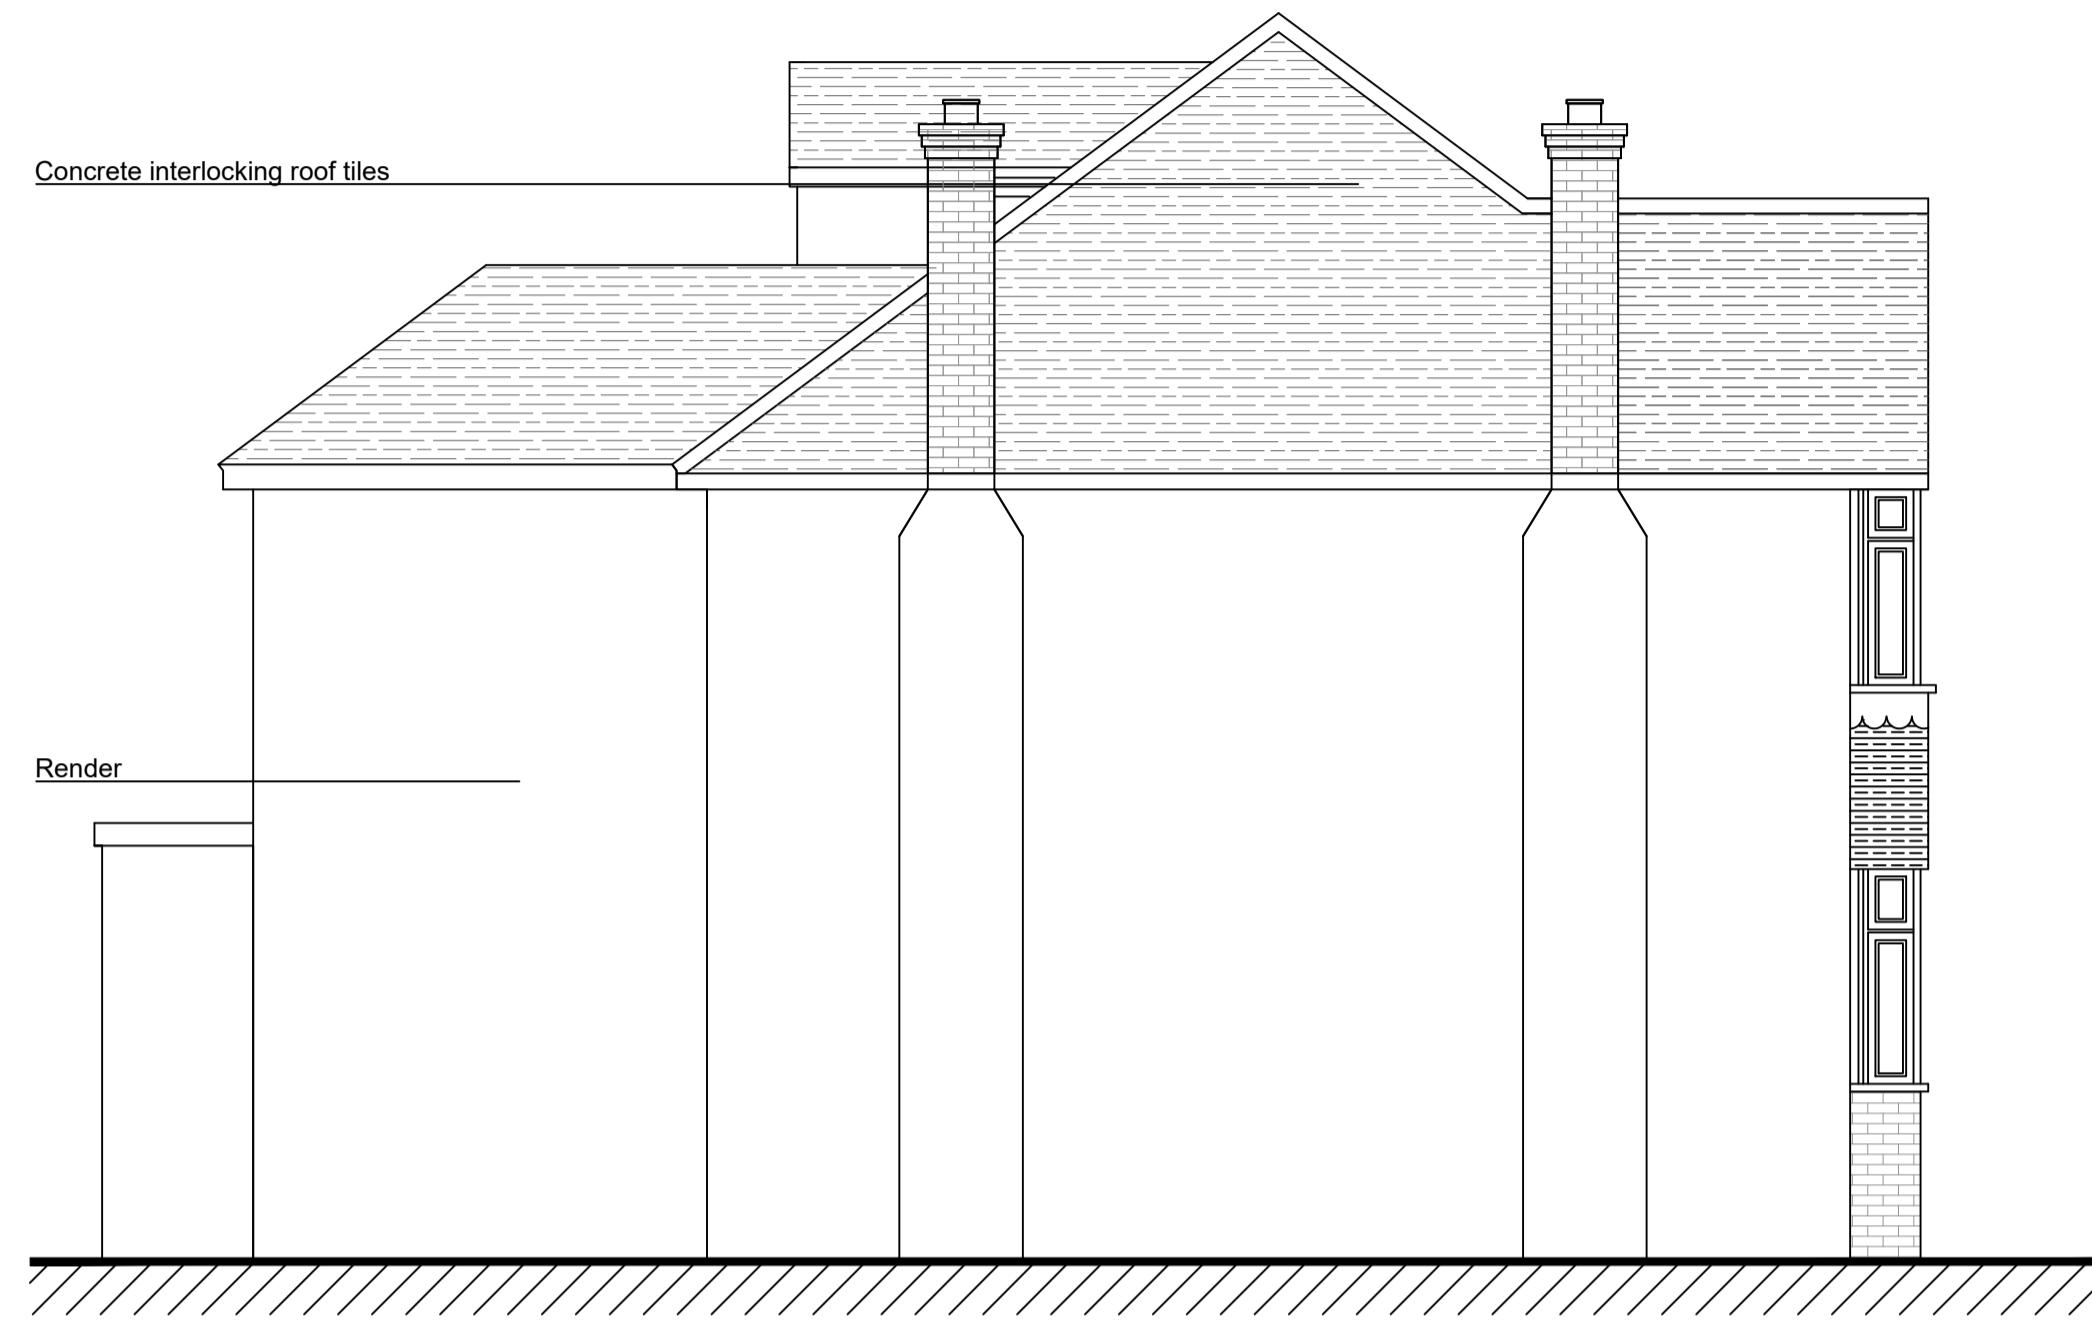

ELEVATION B
PROPOSED SIDE ELEVATION

Rev	Date	Amendment
-----	------	-----------

CLIENT

MR. R. KUKAR
4 SIPSON LANE
HARLINGTON
UB3 5EH

PROJECT

PROPOSED
Elevations

DATE

07.11.22

SCALE

1:50 @ A1

DRAWN

NA

REV

DRAWING NUMBER
1318-P-006

Neha Abayawardana RIBA
abay.architecture@yahoo.com

ABAY ARCHITECTURE