



Proposed Outbuilding Plan

Scale 1:50

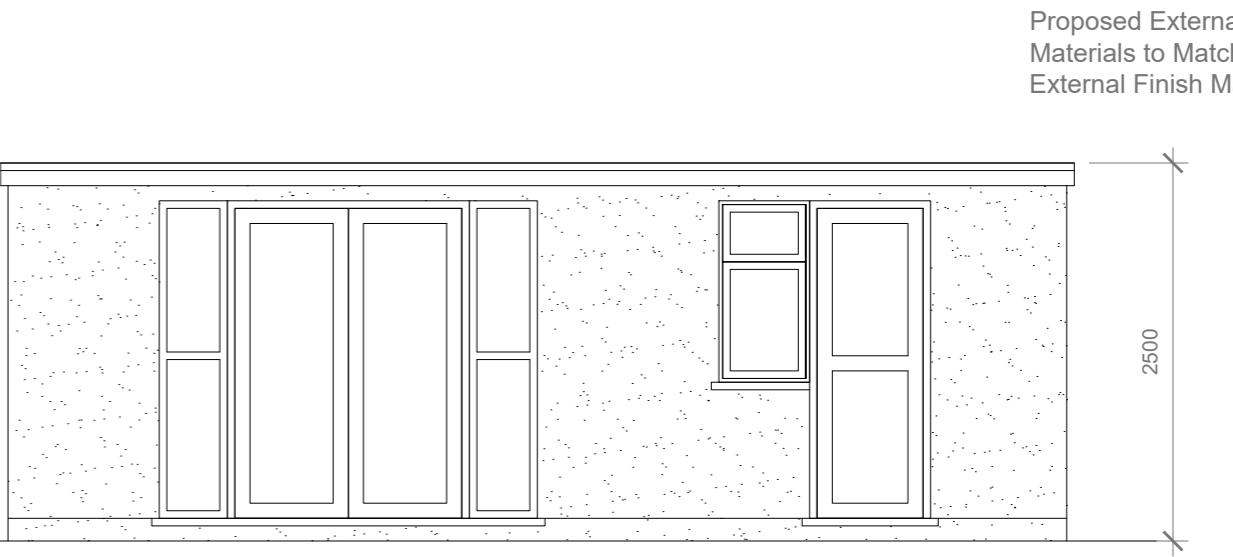

Proposed Front Elevation

Scale 1:50

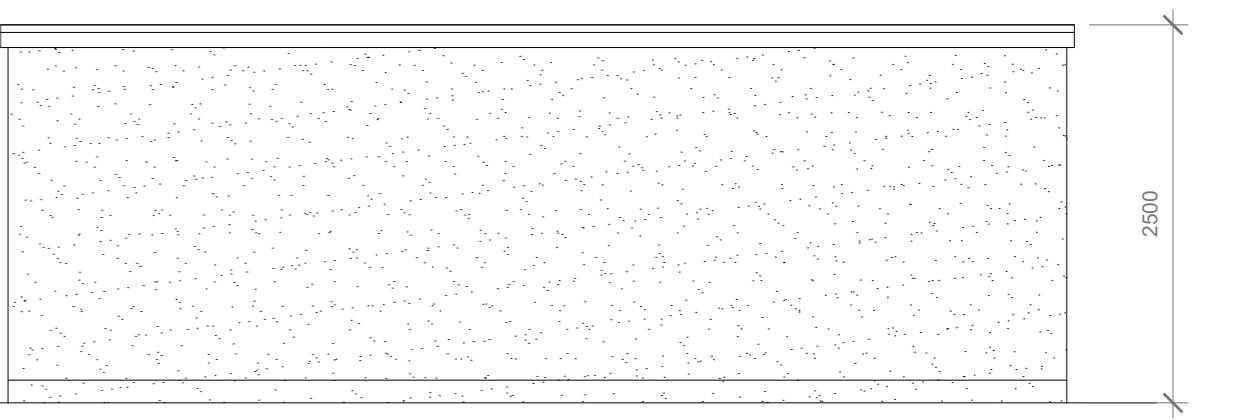


Proposed Rear Elevation

Scale 1:50

Proposed Side Elevation

Scale 1:50

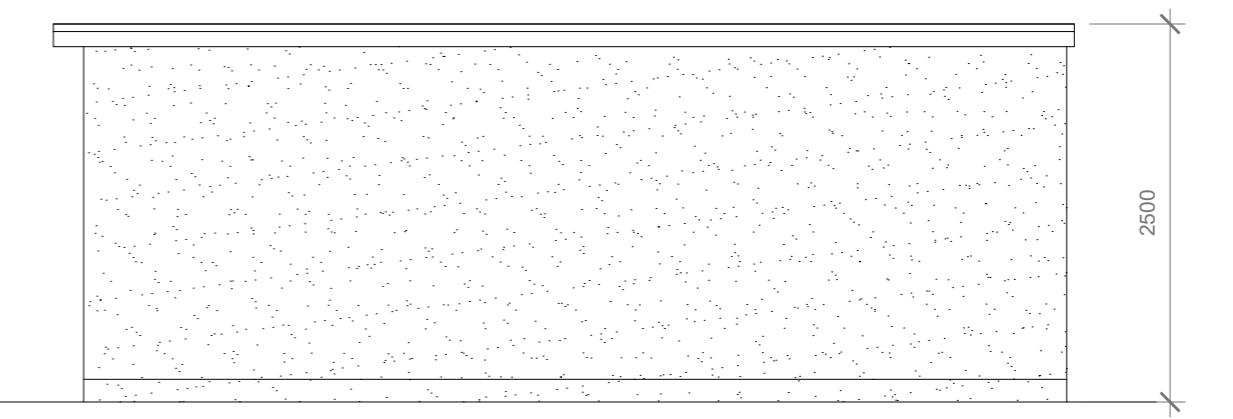

Proposed Side Elevation

Scale 1:50

GENERAL NOTES:

1. ALL DIMENSIONS ARE IN MILLIMETER.
2. VERIFY ALL DIMENSIONS AND CONDITIONS BEFORE BUILDING OR STARTING CONSTRUCTION. NOTIFY THE DESIGNER IMMEDIATELY OF ANY DISCREPANCY OR VARIATION.
3. ALL WORK TO COMPLY WITH CURRENT BUILDING REGULATIONS AND CODES OF PRACTICE

Title:

Proposed Outbuilding Plan & Elevations

Site Address

113 Yeading Lane
Hayes
Middlesex
UB4 0EP

Scale: 1:50 @A3

Date: 06/06/2022
Drawing No.: 2022/76-01
Drawn By: FP

Revision Date:

1:50
0 1 2
e:mail - faluckpatel@yahoo.com
(M) +44 (0) 7871 466 254

Faluck Patel