


APPLICATION FOR HOUSEHOLDERS PLANNING PERMISSION SINGLE STOREY REAR EXTENSION(3.3m) AND PORCH

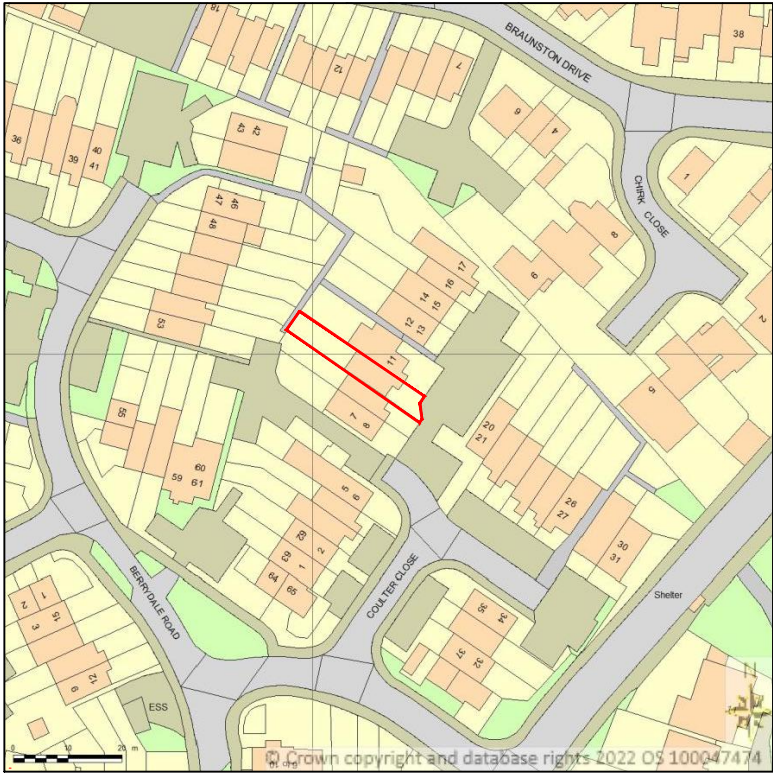


SITE LOCATION PLAN
AREA 2 HA
SCALE 1:1250 on A4
CENTRE COORDINATES: 512214, 182294



Supplied by Streetwise Maps Ltd
www.streetwise.net
Licence No: 100047474
14/06/2022 11:04

LOCATION PLAN
SCALE - 1 : 1250.

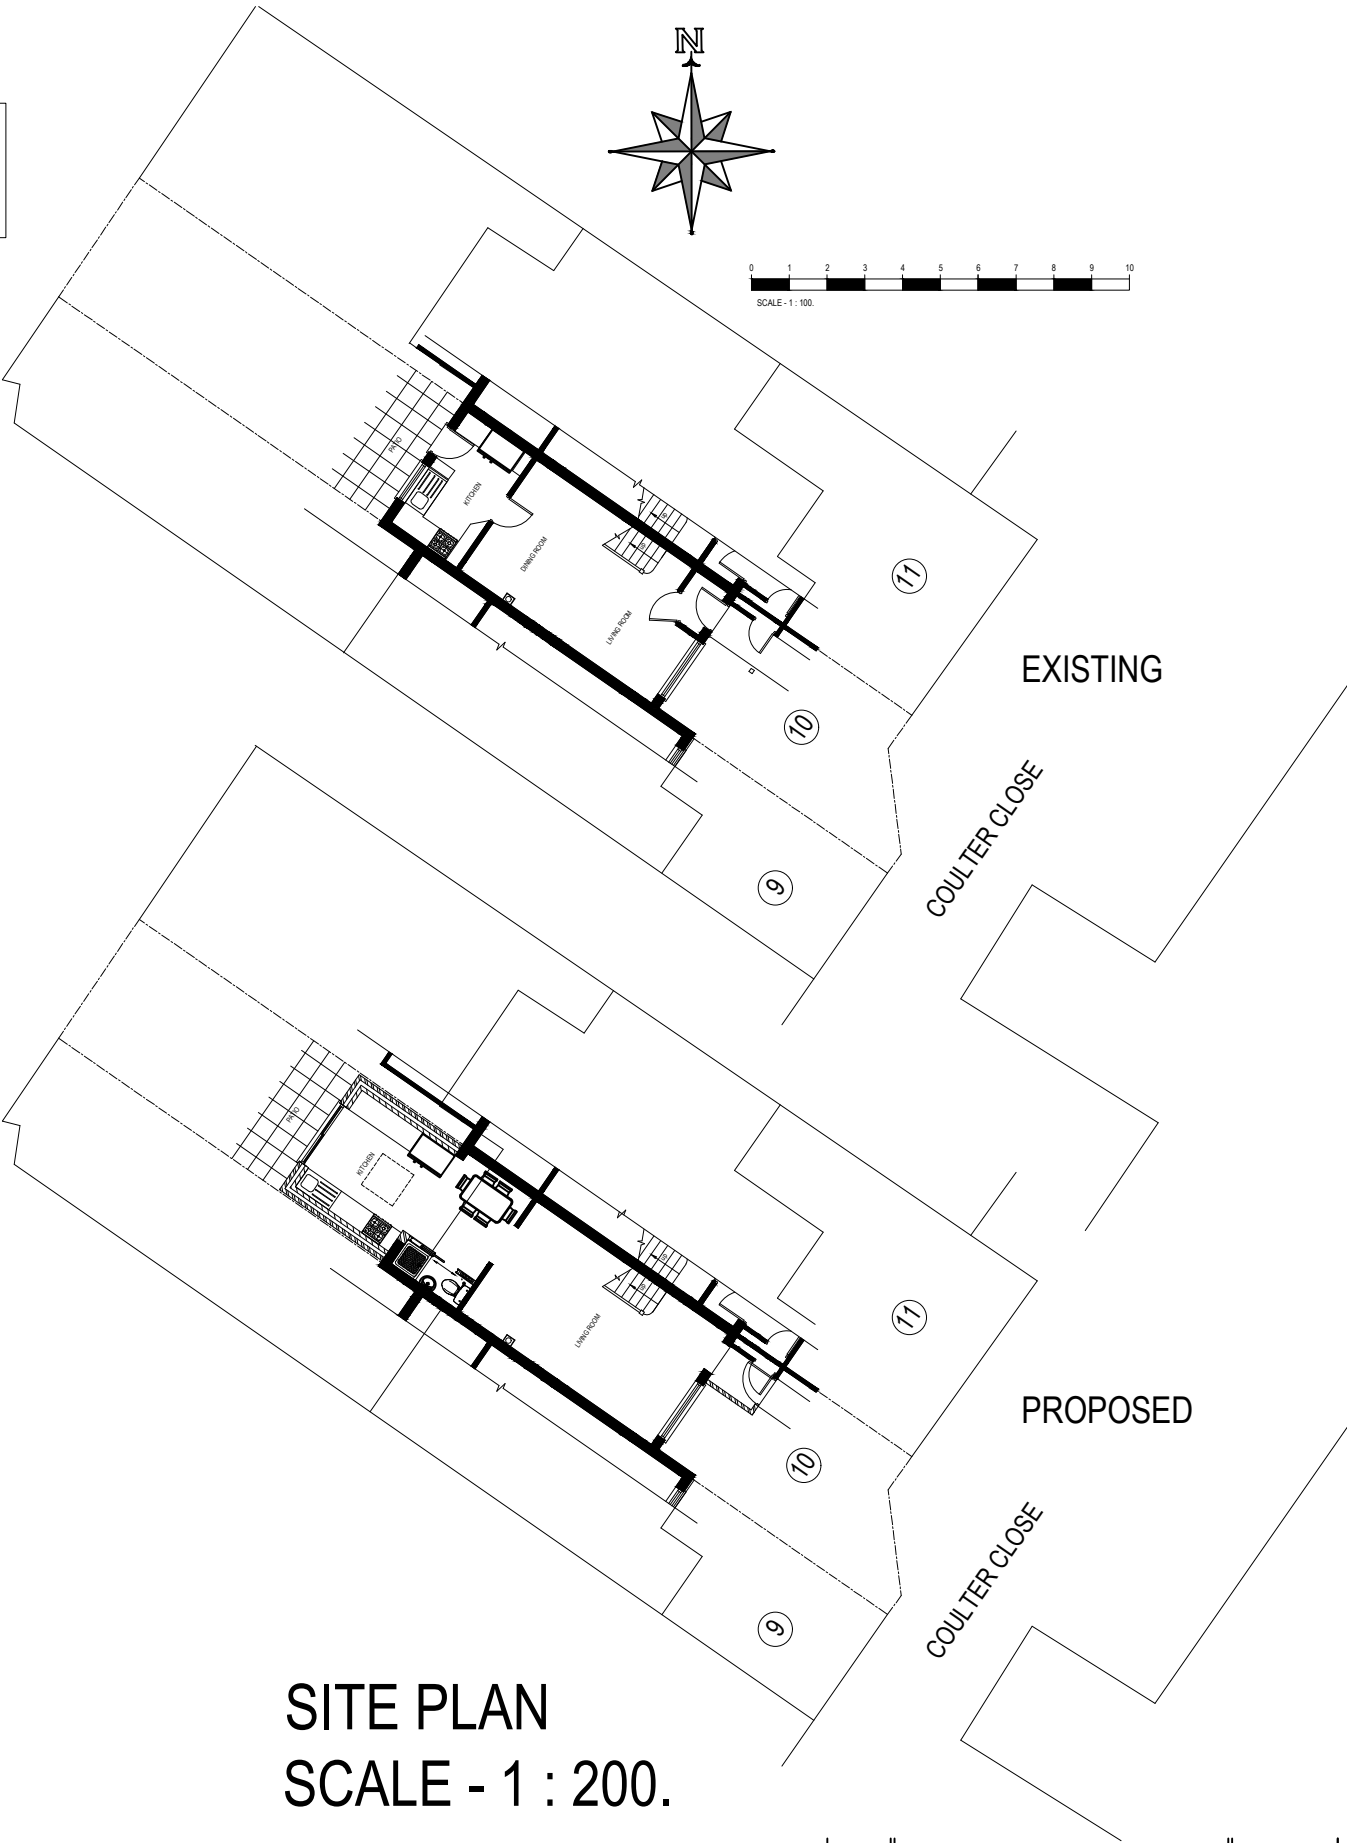

SITE PLAN
SCALE - 1 : 200.



KALSI DESIGN

Architectural & Building Control Plans
& Structural Design Services

20 Harrowdene Road
 North Wembley, Middlesex, HA0 2JB.
 Tel: 07930966049 Email: gskalsi@btinternet.com

NOTES:	Client Mr & Mrs Solikar
	Job Title 10 Coulter Close, Hayes. UB4 9QR.
NOT FOR CONSTRUCTION	

Scale 1 : 1250. 1 : 200.	Size A3
Drawn by GSK	Date June 2022

No.	DESCRIPTION	DATE
Drawing Title	LOCATION PLAN & SITE PLAN	
Drawing No.	1326	P 01