


- General Notes
1. New work shown shaded or hatched
  2. Demolition generally shown dotted
  3. W: Wardrobe
  4. RL: Rooflight below
  5. RLA: Rooflight above

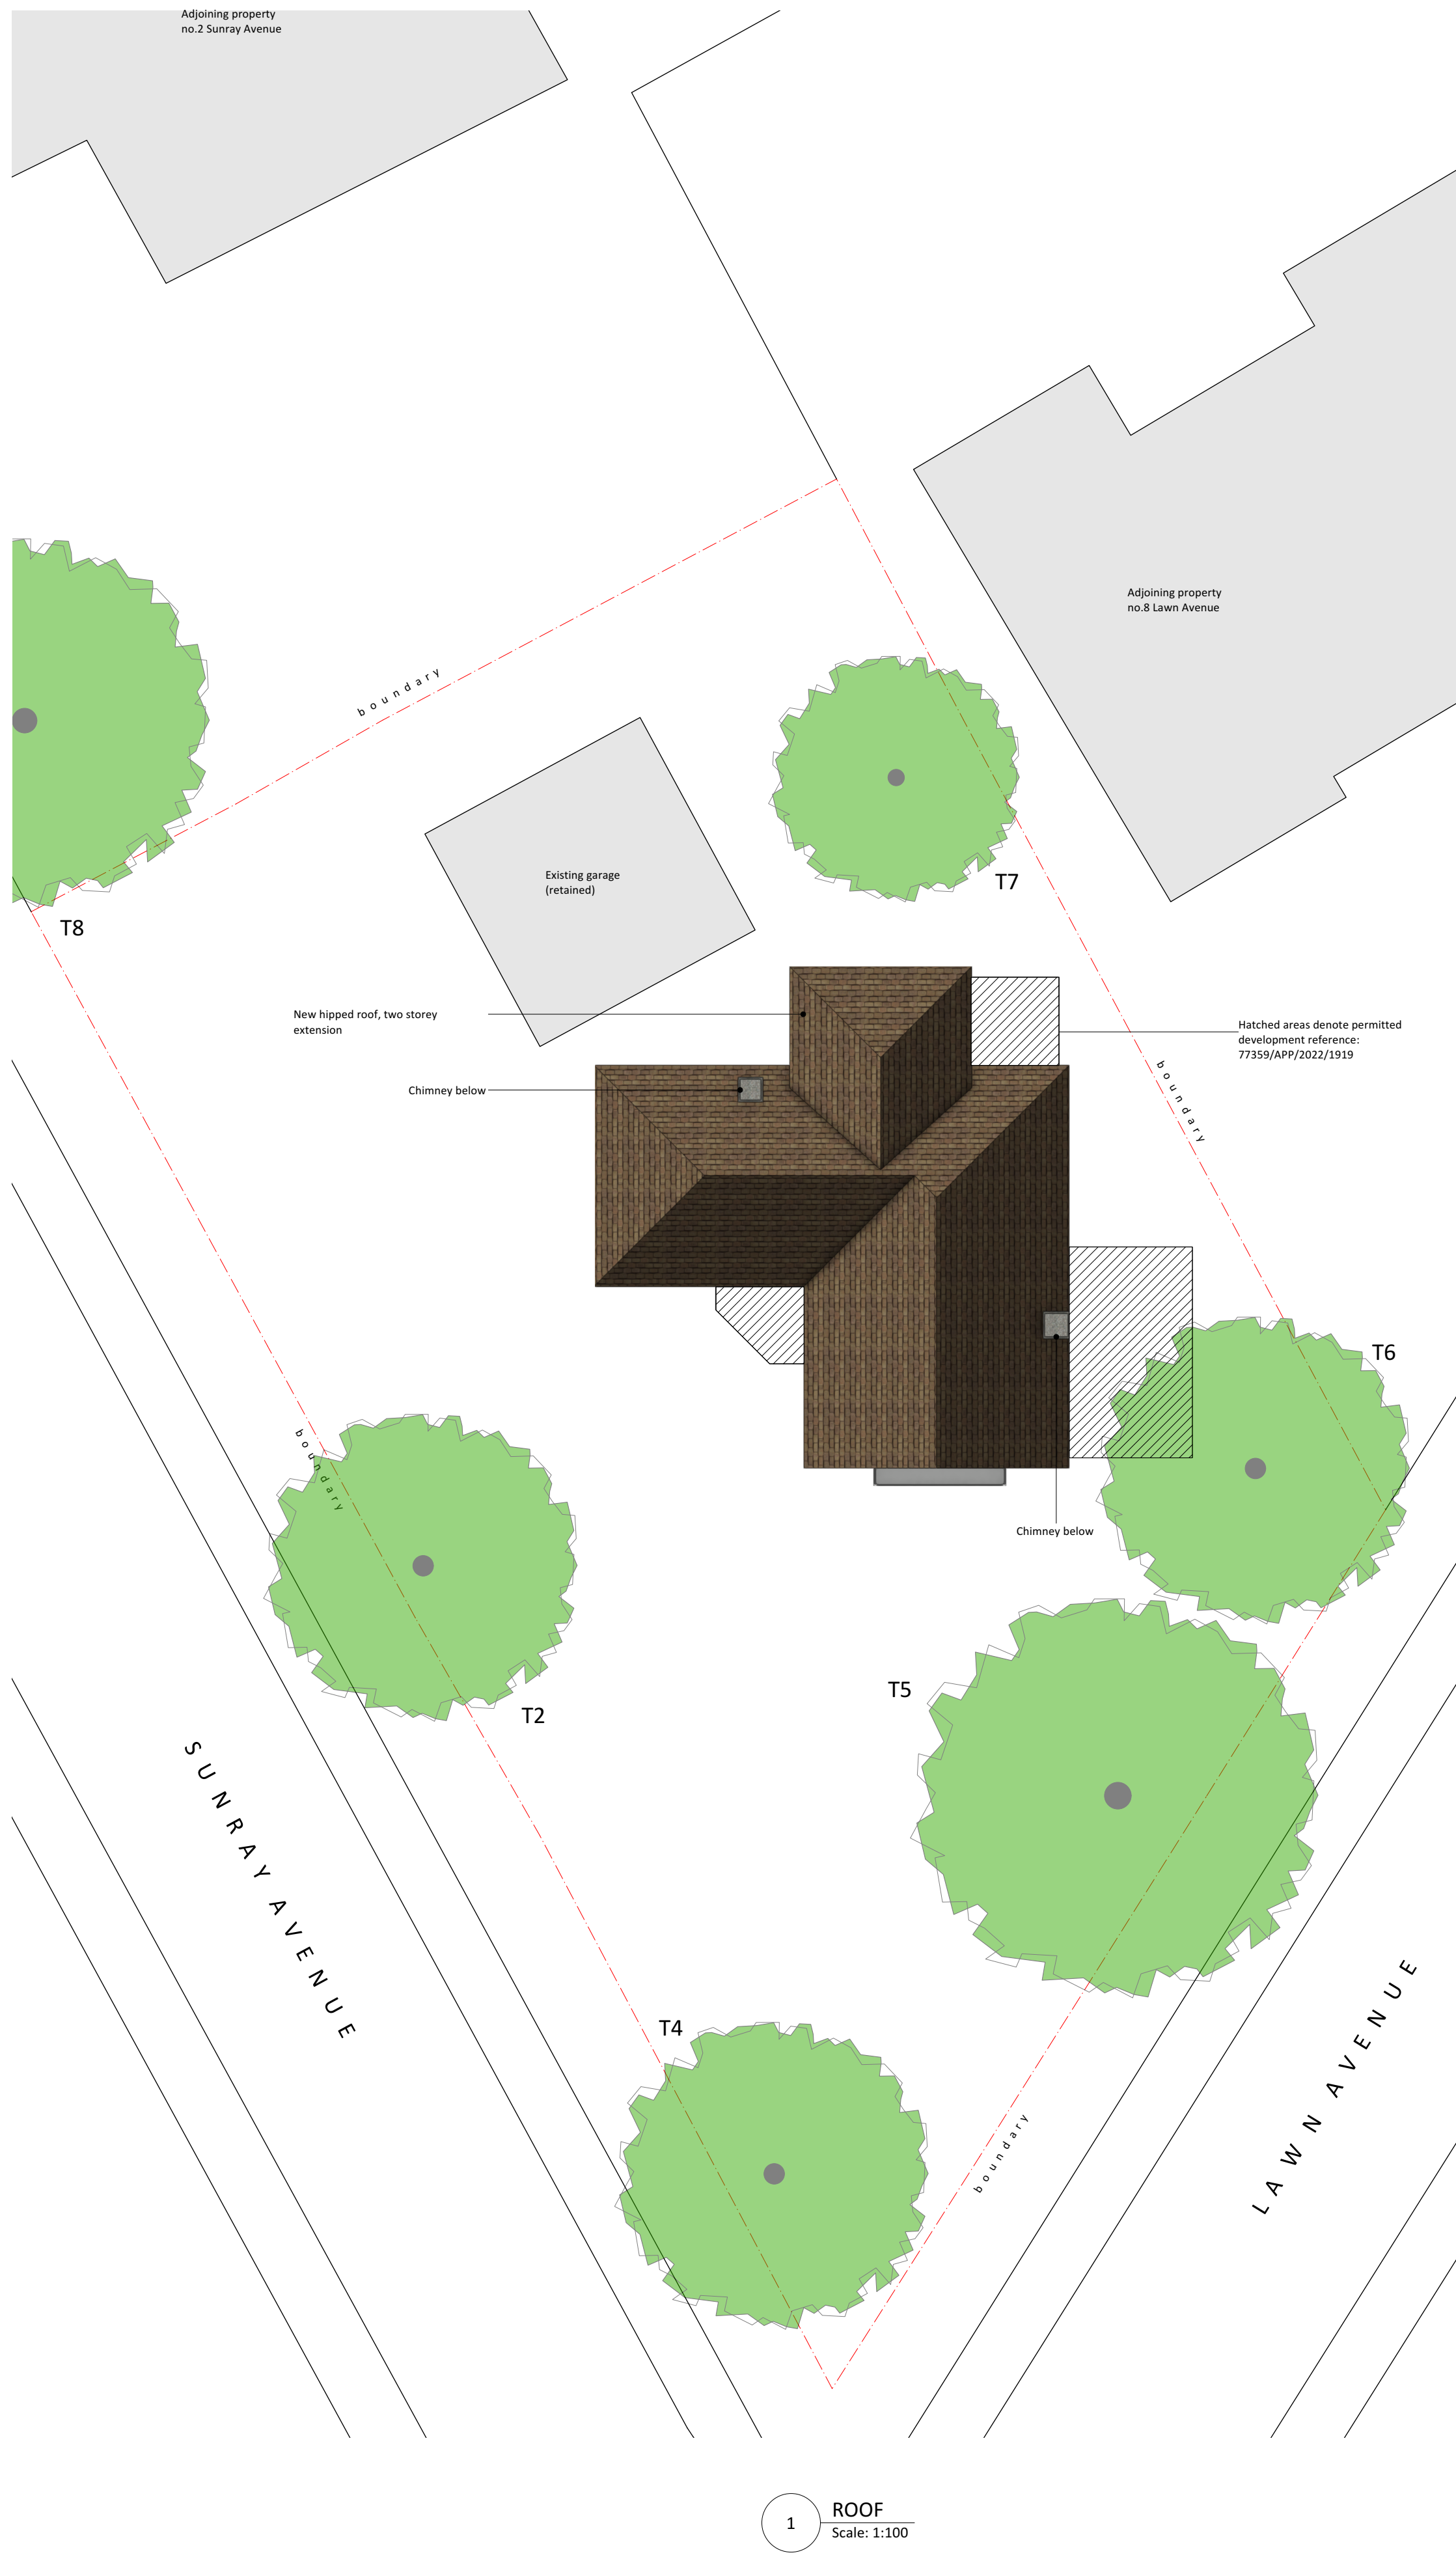

2 EAST  
Scale: 1:100




3 WEST  
Scale: 1:100



4 NORTH  
Scale: 1:100



5 SOUTH  
Scale: 1:100

 

C	14/11/2022	South elevation added
B	03/11/2022	Amended for planning
A	25/10/2022	Minor Amendments
ISSUE	DATE	REVISION

PROJECT  
**10 Lawn Avenue, West Drayton, UB7 7AQ**

CLIENT  
**Mr & Mrs Ghedia**

DRAWING  
**PROPOSED ROOF PLAN & ELEVATIONS**



PROJECT #	<b>2021.002</b>	DWG #		REV	
DATE	01/06/2022				
SCALE	<b>1:100</b>				
DRAWN	PB	CHKD	JC		

Akaal Associates Ltd trading as aa+ architects  
Moor House Farm Lower Road Denham Uxbridge UB9 5EN  
t 01895 834961 e info@aa-plus.uk w aa-plus.uk