


1 GROUND
Scale: 1:100

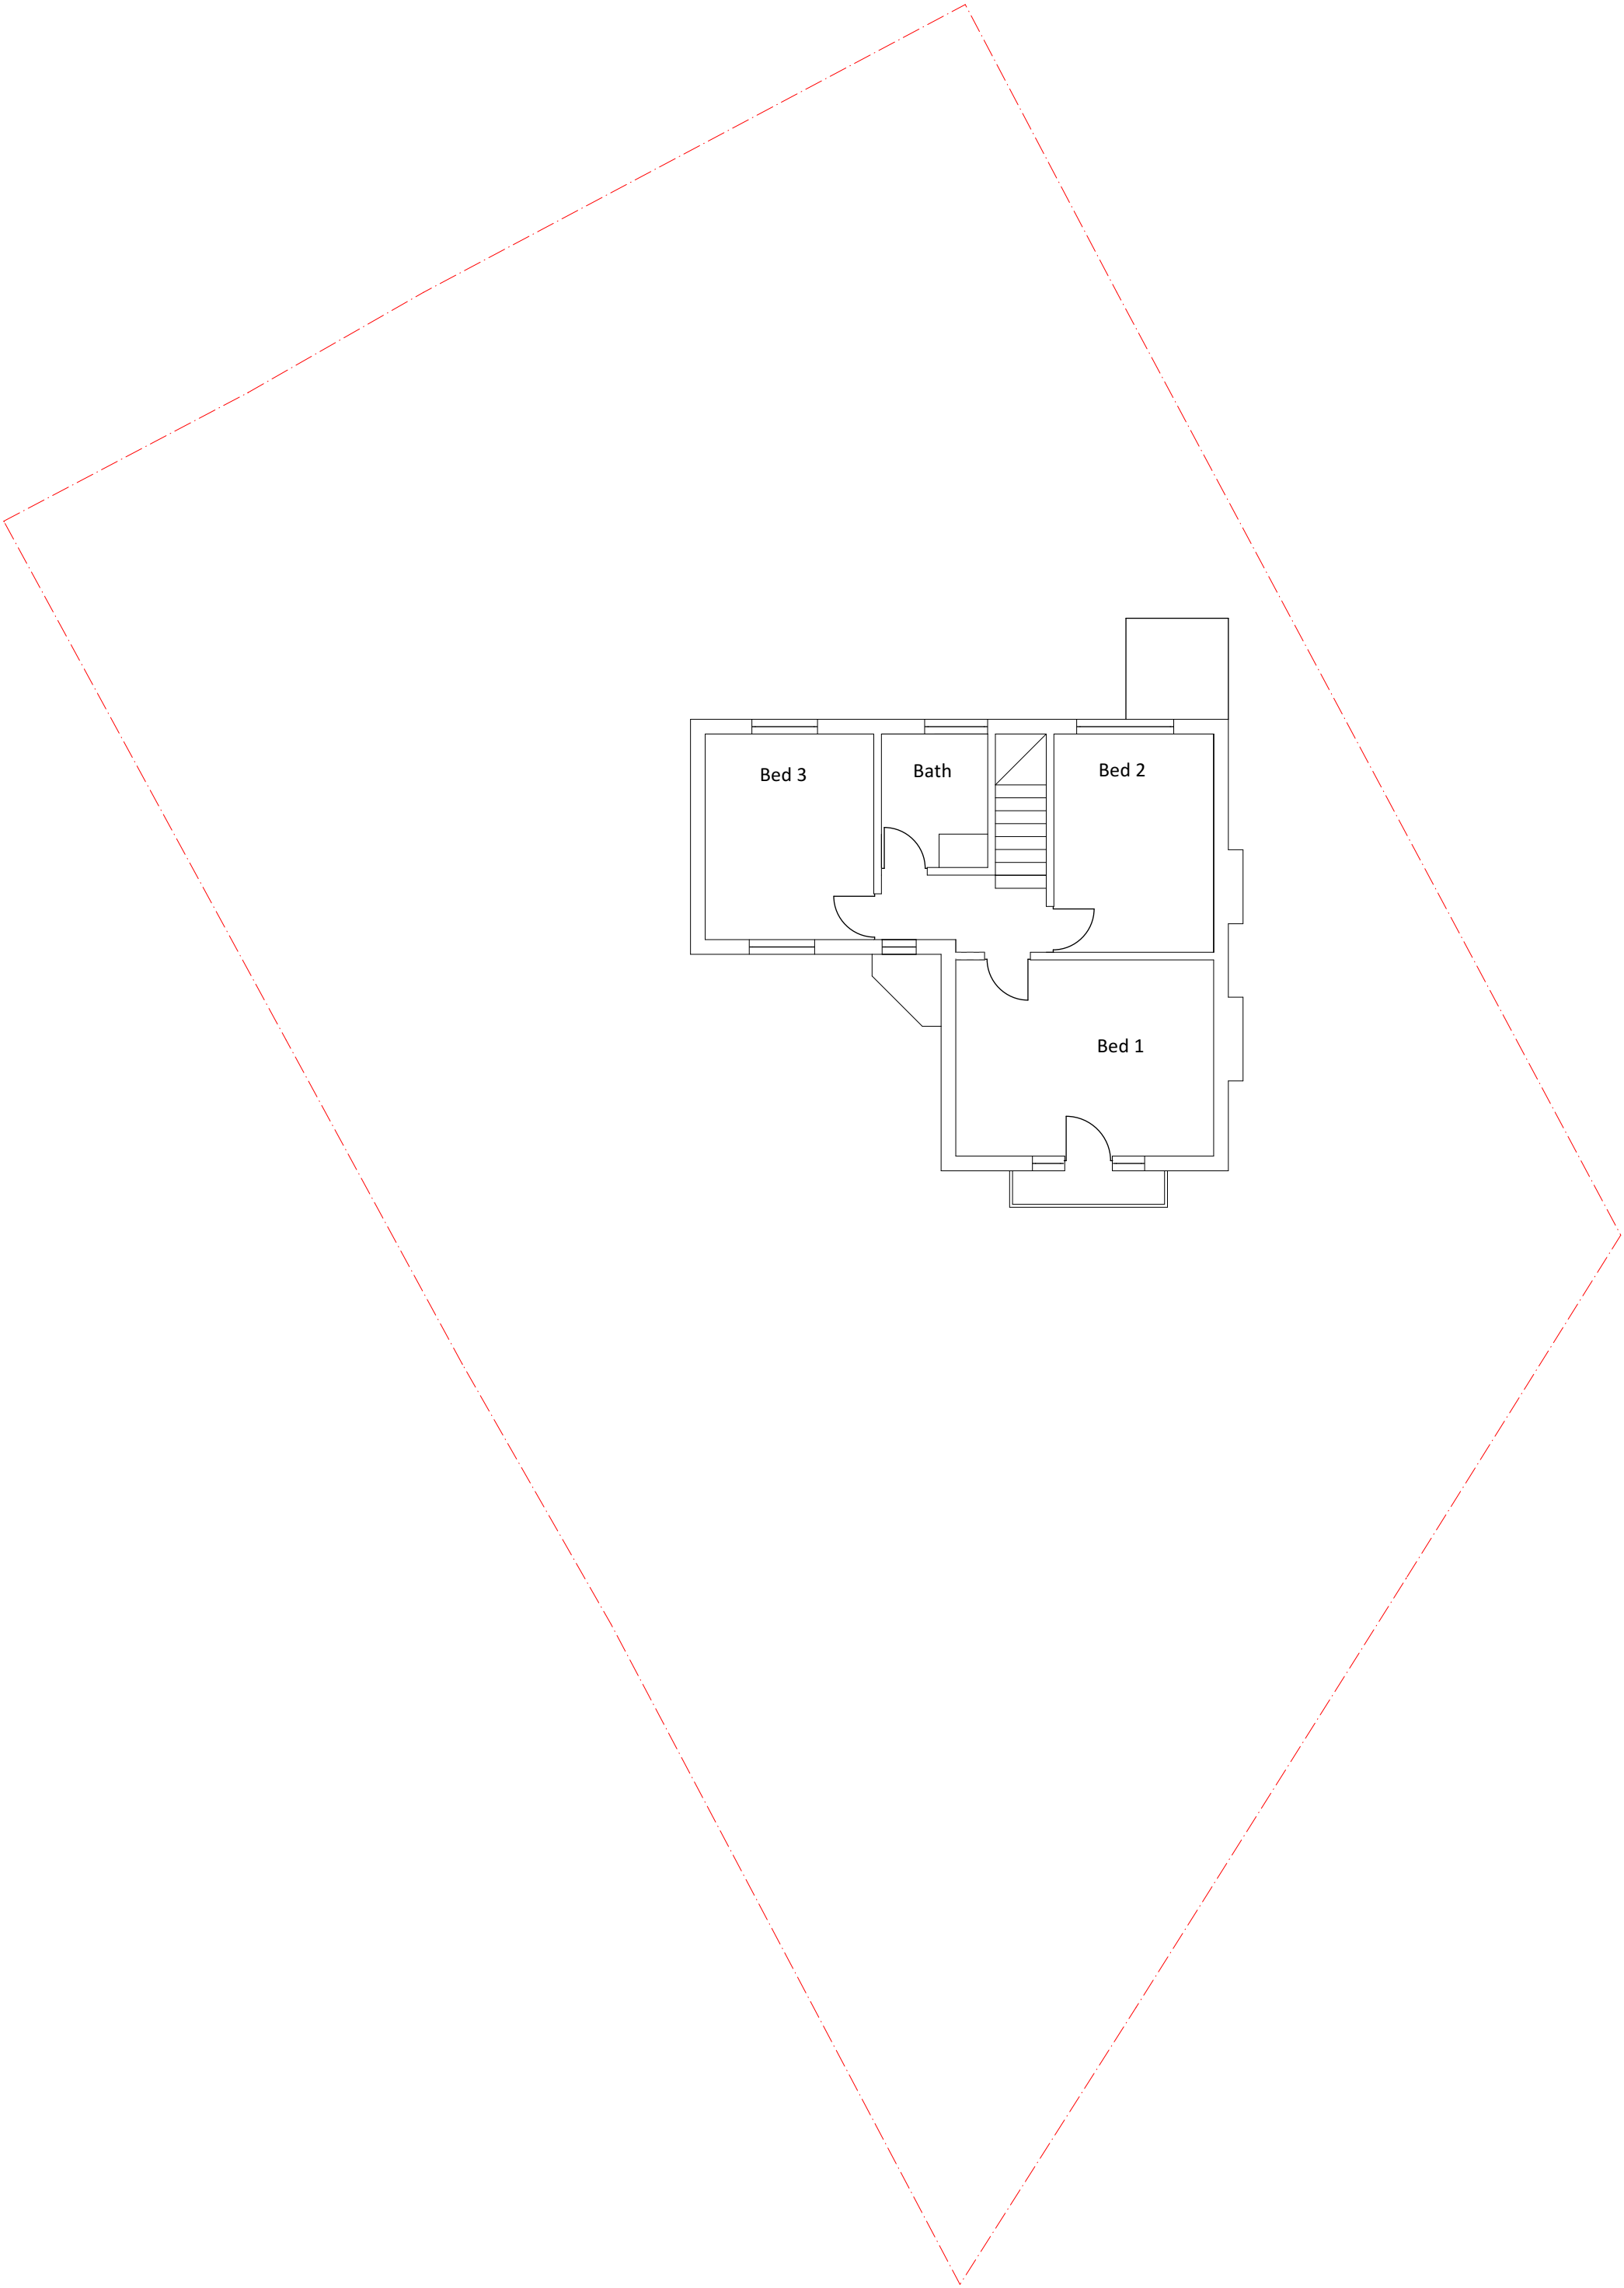

2 FIRST
Scale: 1:100

C	11/01/2023	Minor amendments
B	27/01/2022	Floor plans added to one sheet and S03 omitted
A	21/04/2021	Further information added
ISSUE	DATE	REVISION

PROJECT
10 Lawn Avenue, West Drayton, UB7 7AQ


CLIENT
Mr & Mrs Ghedia

DRAWING
EXTG GROUND & FIRST FLOOR



PROJECT #	2021.002	DWG #	REV
DATE	08/06/2022		
SCALE	1:100		
DRAWN	KS	CHKD	JC

Akaal Associates Ltd trading as aa+ architects
Moor House Farm Lower Road Denham Uxbridge UB9 5EN
t 01895 834961 e info@aa-plus.uk w aa-plus.uk

 

S01 - C