
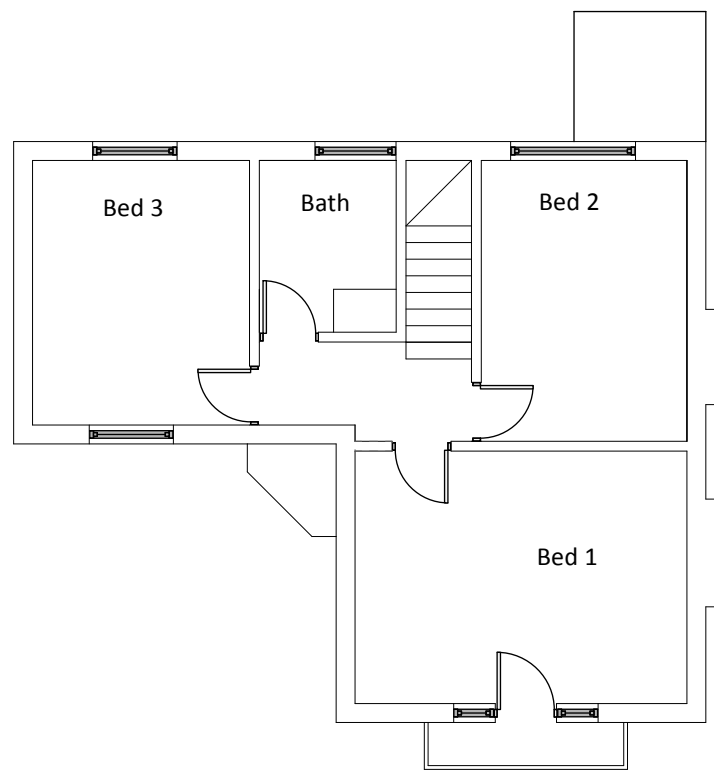


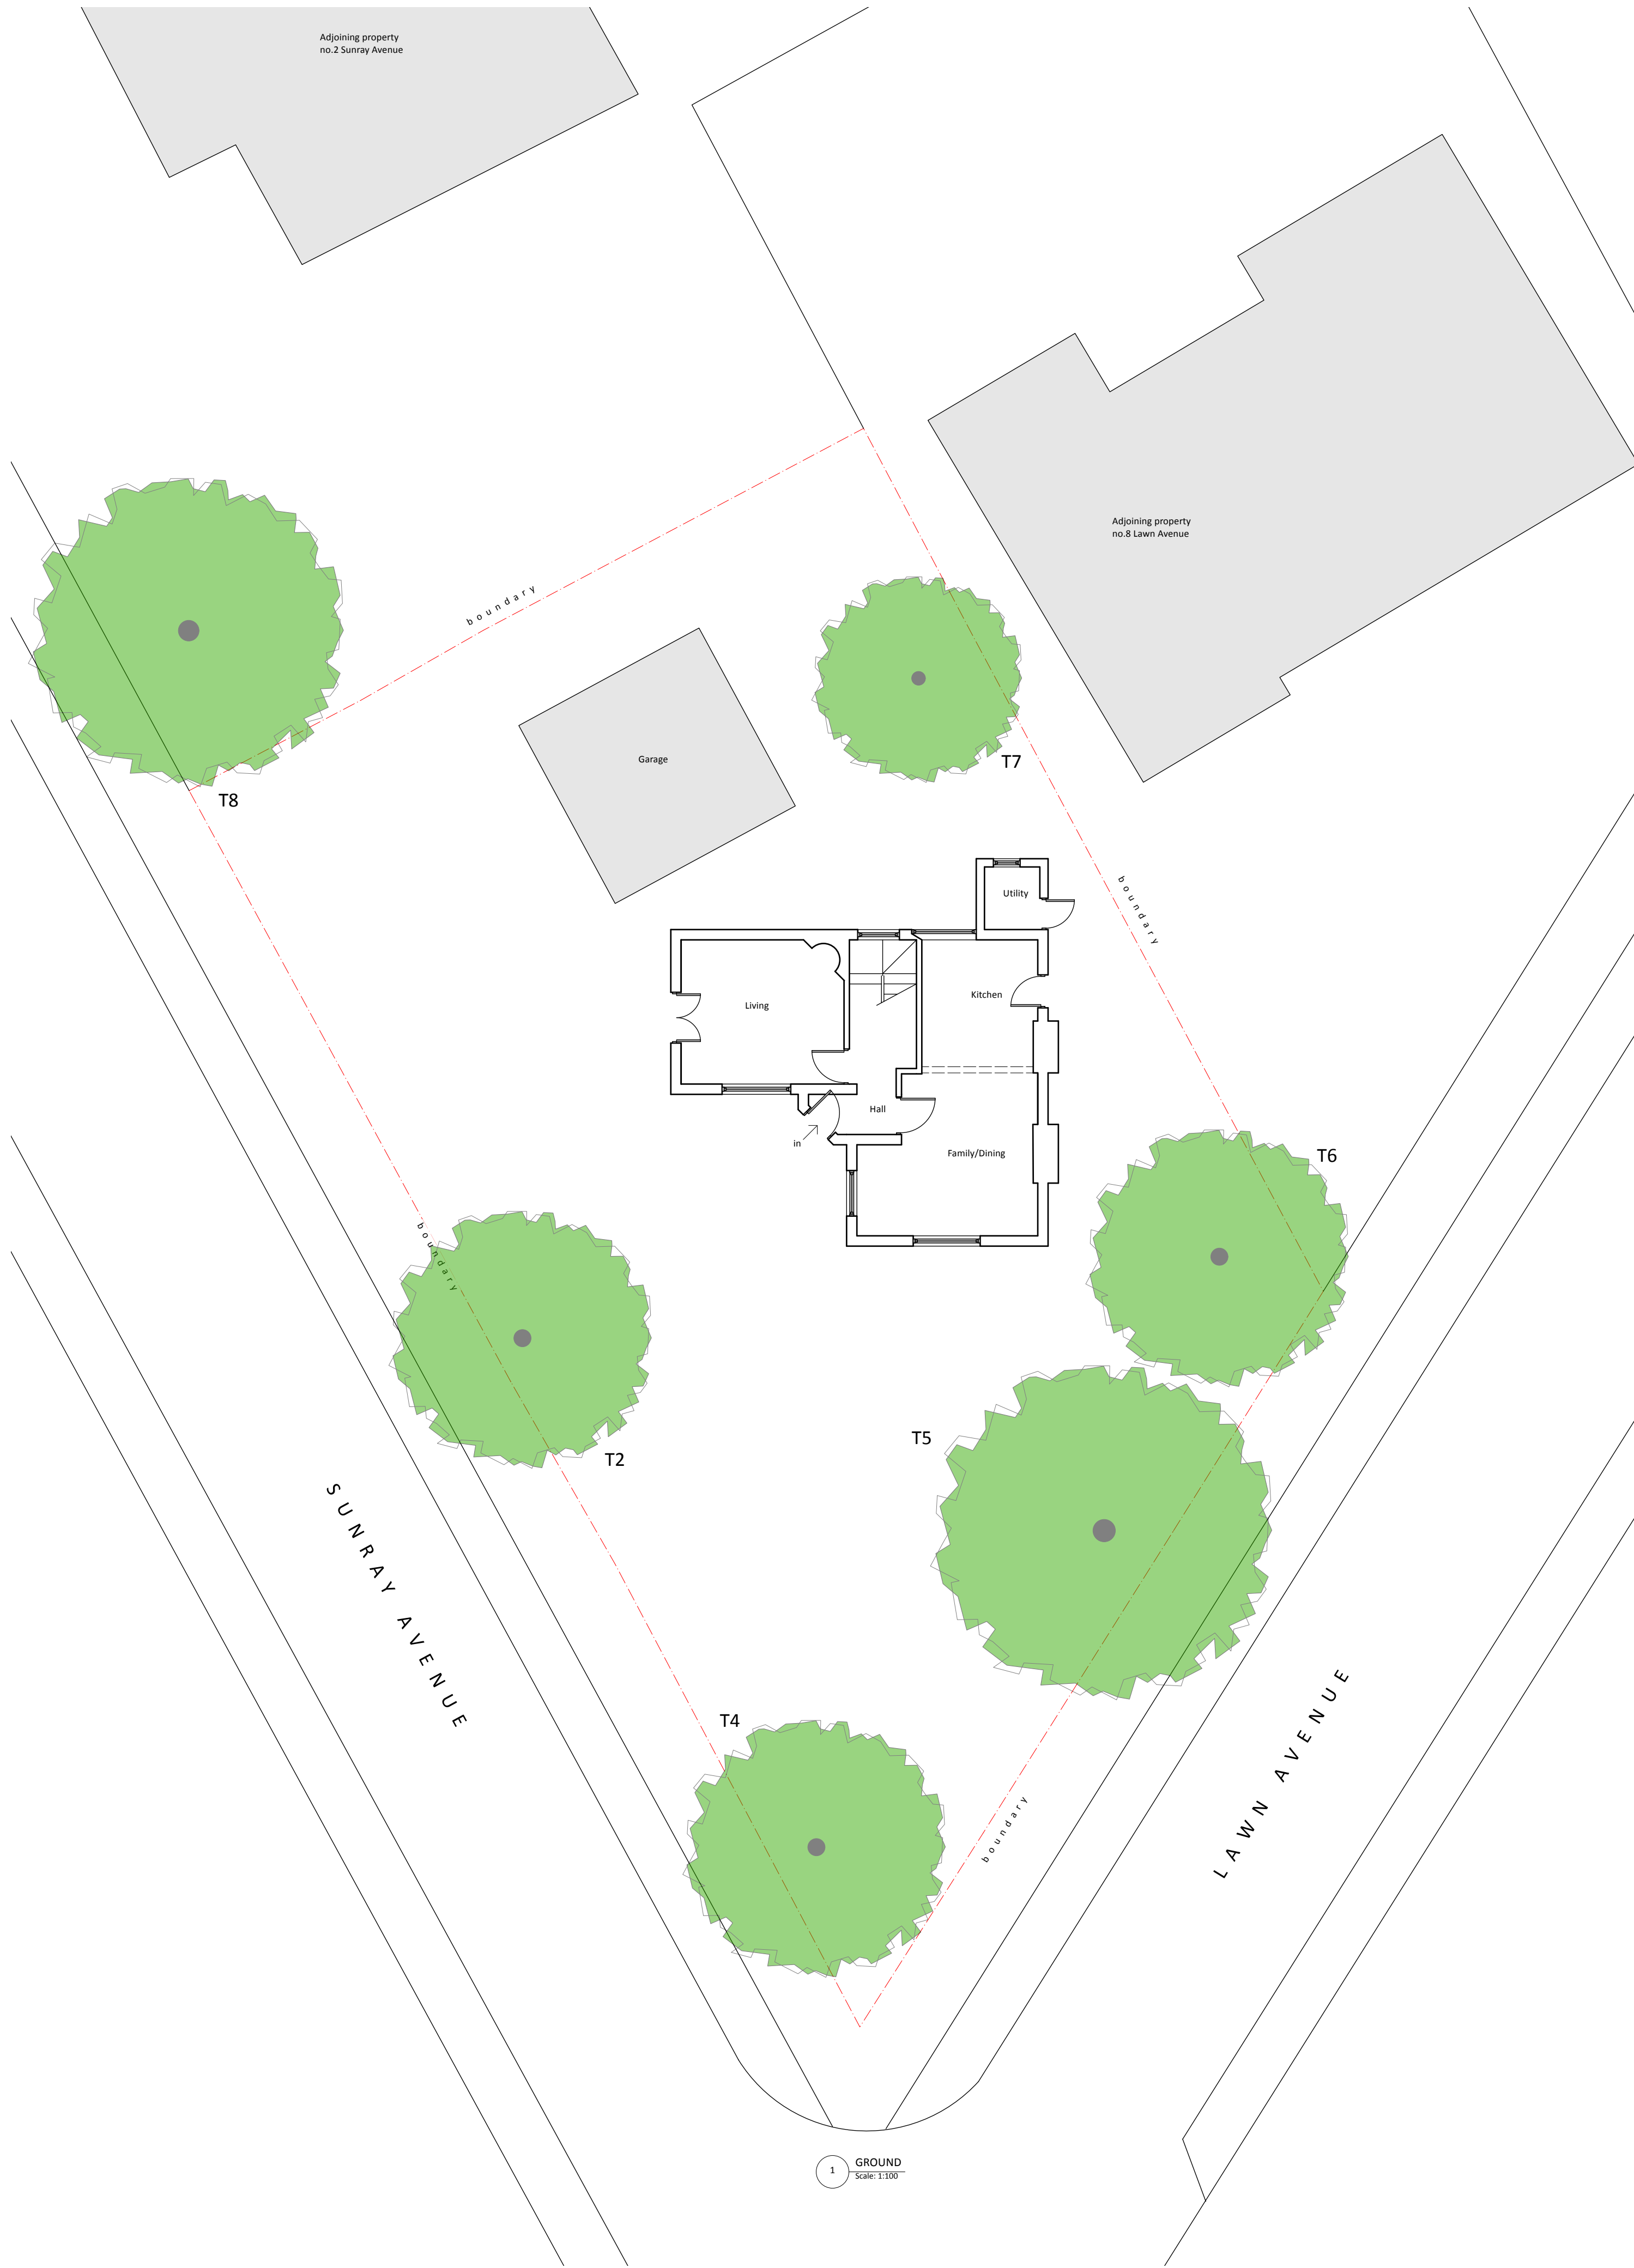

C	23/10/2025	Prepared for second planning application
B	27/01/2022	Floor plans added to one sheet and S03 omitted
A	21/04/2021	Further information added
ISSUE	DATE	REVISION

PROJECT
10 Lawn Avenue, West Drayton, UB7 7AQ



CLIENT
Mr & Mrs Ghedia

DRAWING
EXTG GROUND & FIRST FLOOR



PROJECT #	2021.002	DWG #		REV	
DATE	23/10/2025				
SCALE	1:100				
DRAWN	KS	CHKD	JC		

Akaal Associates Ltd trading as aa+ architects
Moor House Farm Lower Road Denham Uxbridge UB9 5EN
t 01895 834961 e info@aa-plus.uk w aa-plus.uk

  

2 FIRST
Scale: 1:100