



EXISTING REAR ELEVATION

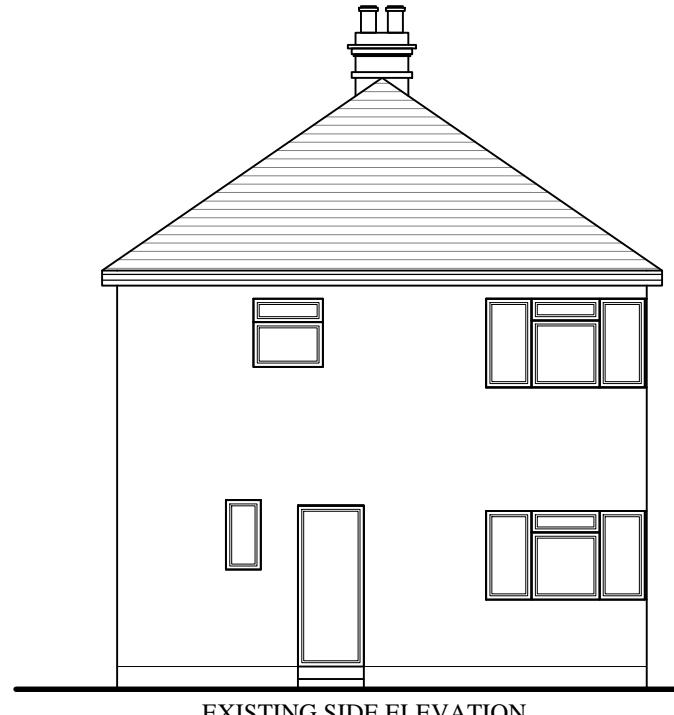

EXISTING SIDE ELEVATION

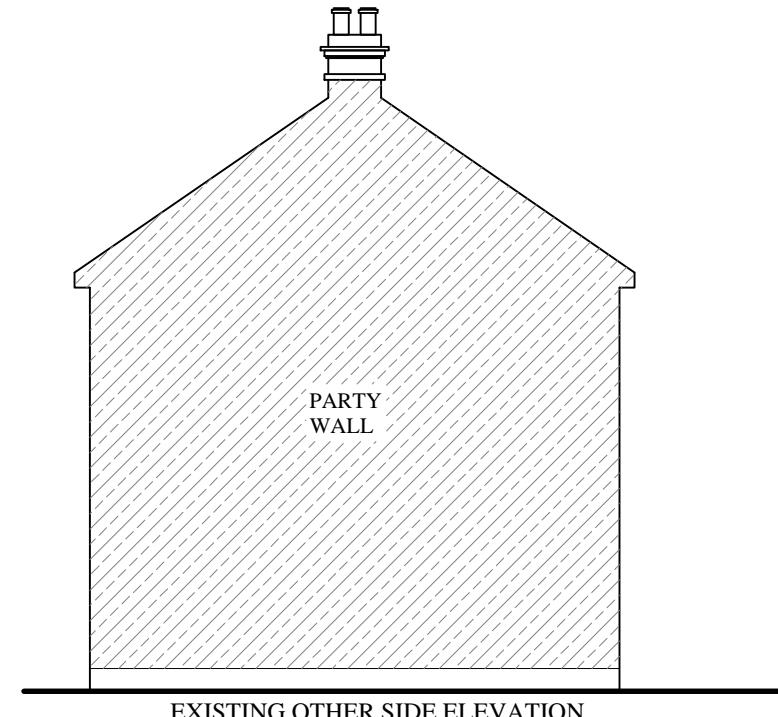


EXISTING OTHER SIDE ELEVATION




PROPOSED REAR ELEVATION

SIMILAR EXTENSION HAS BEEN
APPROVED AT NO 10 DUNBAR CLOSE

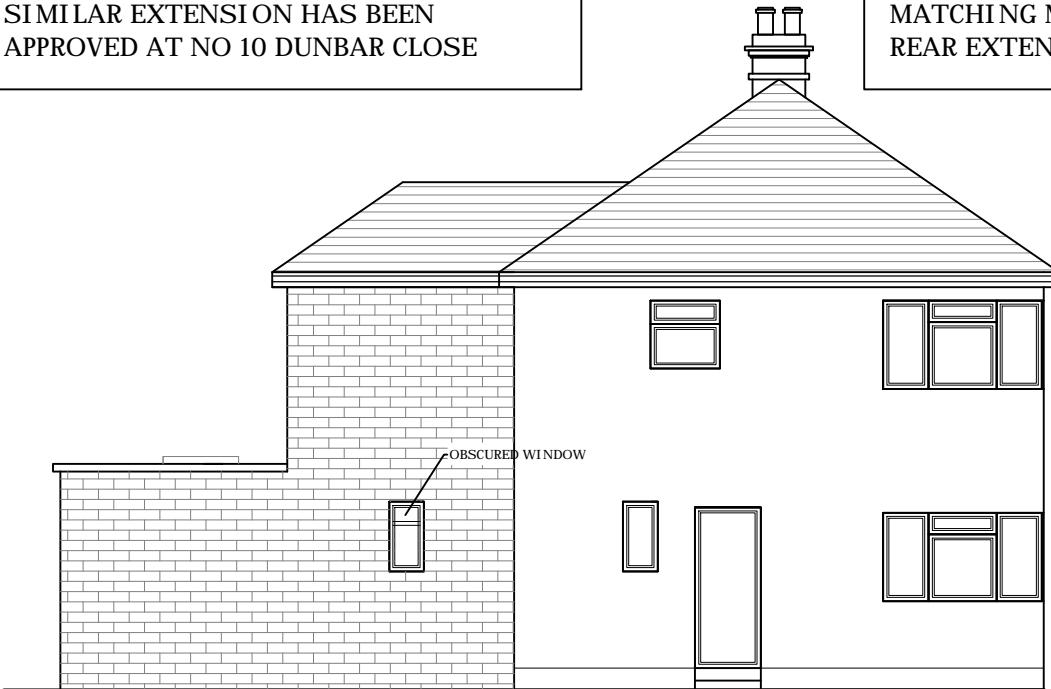


PROPOSED SIDE ELEVATION

MATCHING MATERIALS TO BE USED FOR
REAR EXTENSION

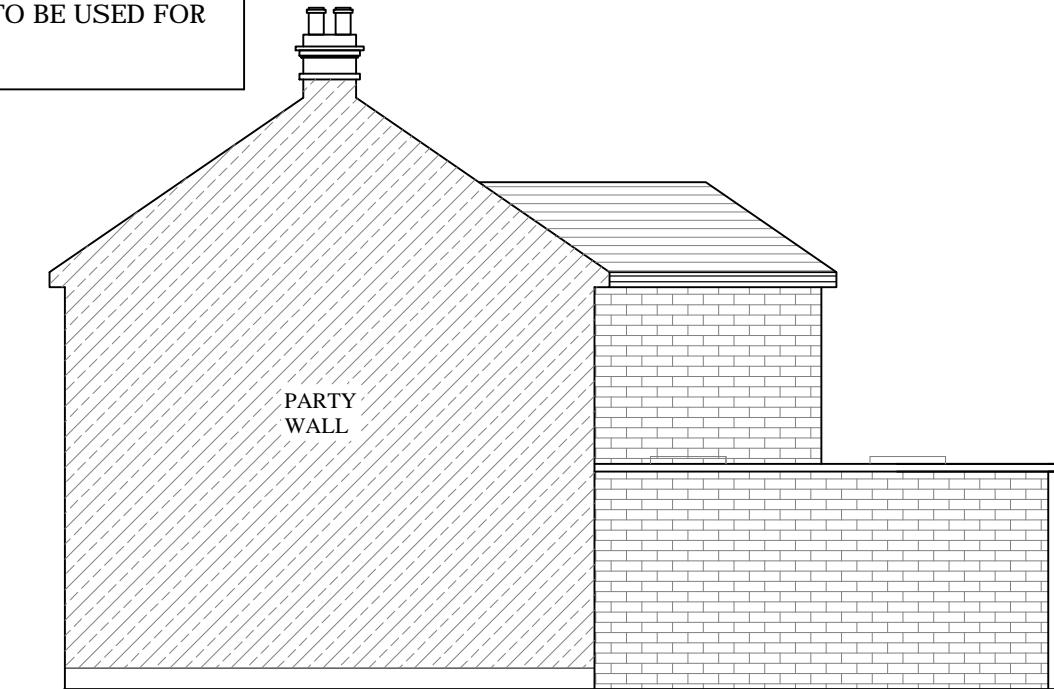

PROPOSED OTHER SIDE ELEVATION

SCALE IN METRES

 

1 : 100

13 DUNBAR CLOSE
HAYES UB4

TITLE:

PROPOSED DOUBLE STOREY
REAR EXTENSION

SCALE: 1:100@A3

DWG NO SD13/PL02