




EXISTING GROUND FLOOR PLAN

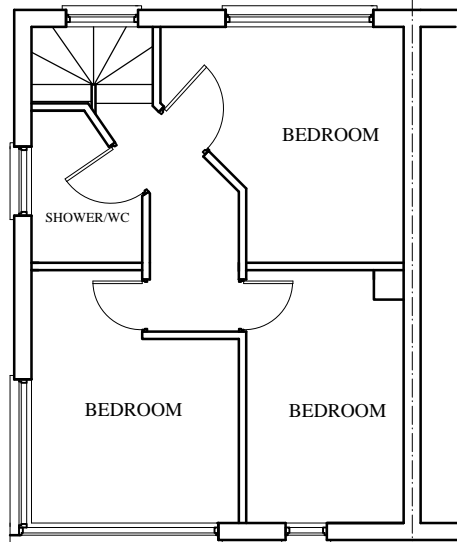

EXISTING FIRST FLOOR PLAN

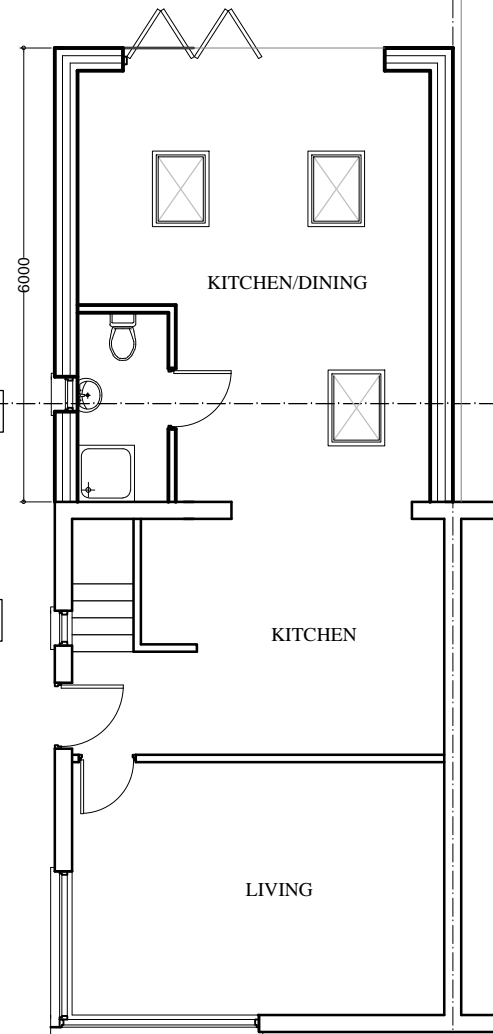


PROPOSED GROUND FLOOR PLAN

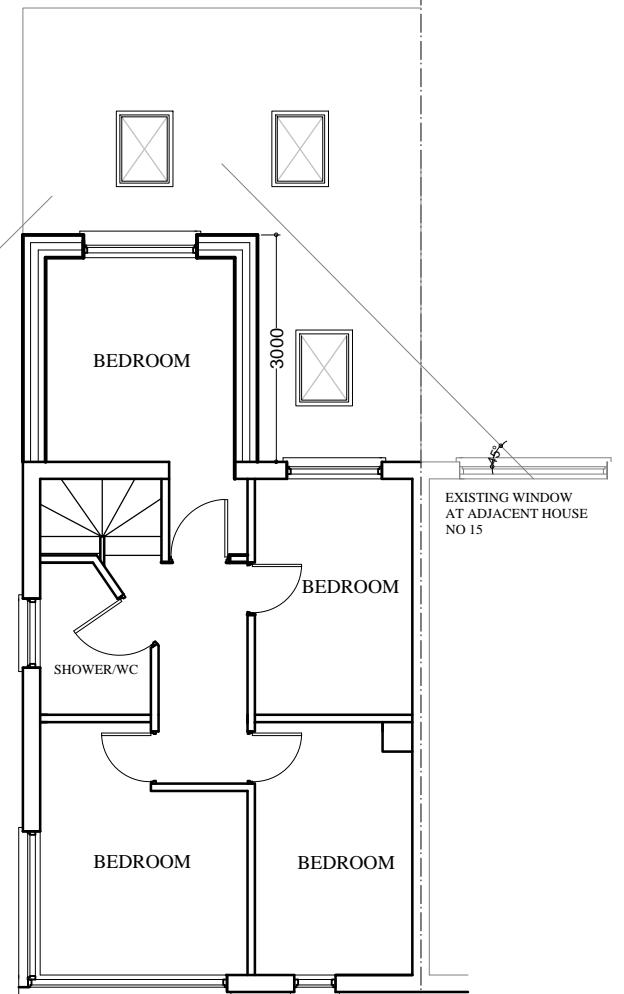

PROPOSED FIRST FLOOR PLAN

SCALE IN METRES

1 : 100

 

13 DUNBAR CLOSE
HAYES UB4

TITLE:

PROPOSED DOUBLE STOREY
REAR EXTENSION

SCALE: 1:100@A3

DWG NO

SD13/PL 01