



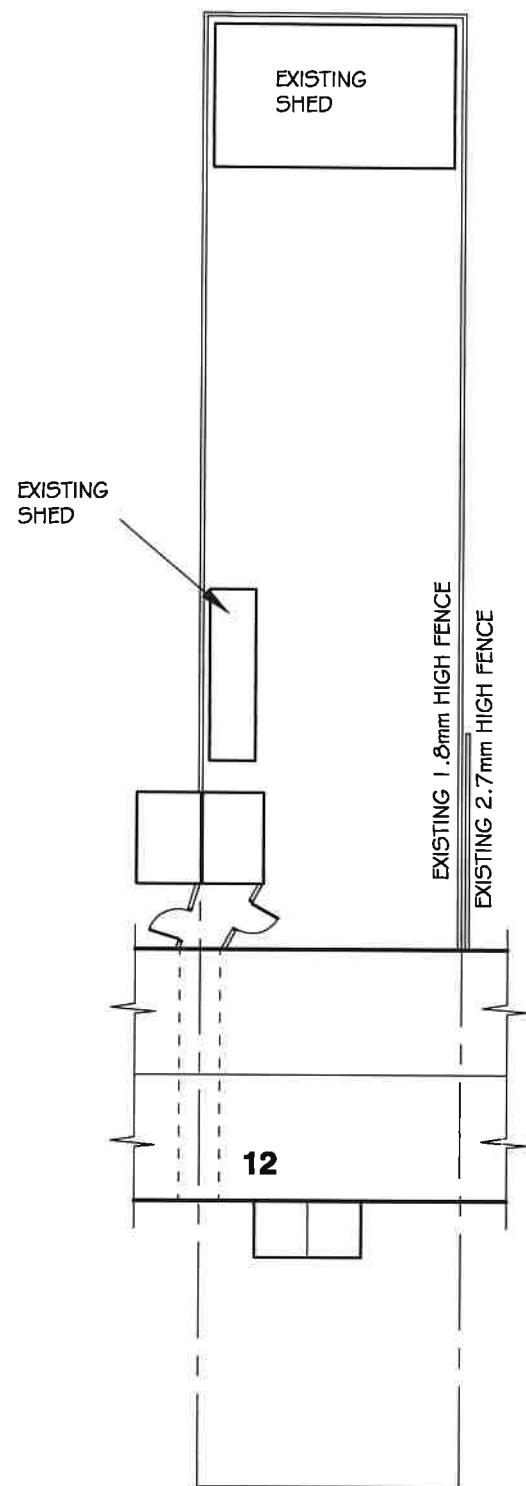

LARCH CRESCENT

EXISTING ROOF PLAN
SCALE= 1:200

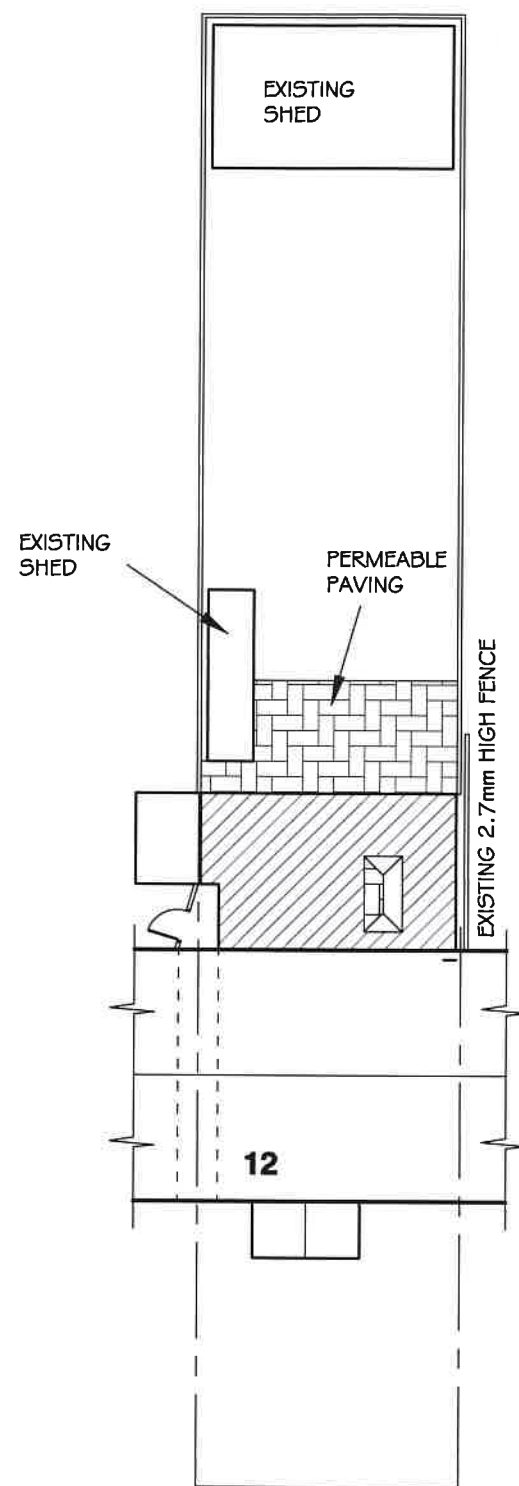


LARCH CRESCENT

SITE PLAN
SCALE= 1:200



SCALE BAR

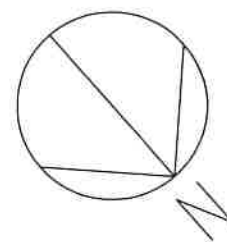

SITE LOCATION PLAN
AREA 2 HA
SCALE: 1:1250 on A4
CENTRE COORDINATES: 511373 , 181796




Supplied by Streetwise Maps Ltd
www.streetwise.net
Licence No: 100047474
16:40:34 19/06/2022

LOCATION PLAN
SCALE= 1:1250



SCALE BAR


K A ARCHITECTURAL DRAWING SERVICES 141 LANGLEY ROAD, SLOUGH SL3 7DZ TEL/FAX 01753 541 824, MOBILE 07939213221			
Job	12 Larch Crescent, Hayes Rear Extension		Date Revisions
Client	Mrs Azam Mehre		
Drawing	Site and Location Plans		
Date	June 2022	Scale	Sup. No.
		As Shown (A3)	1944/1

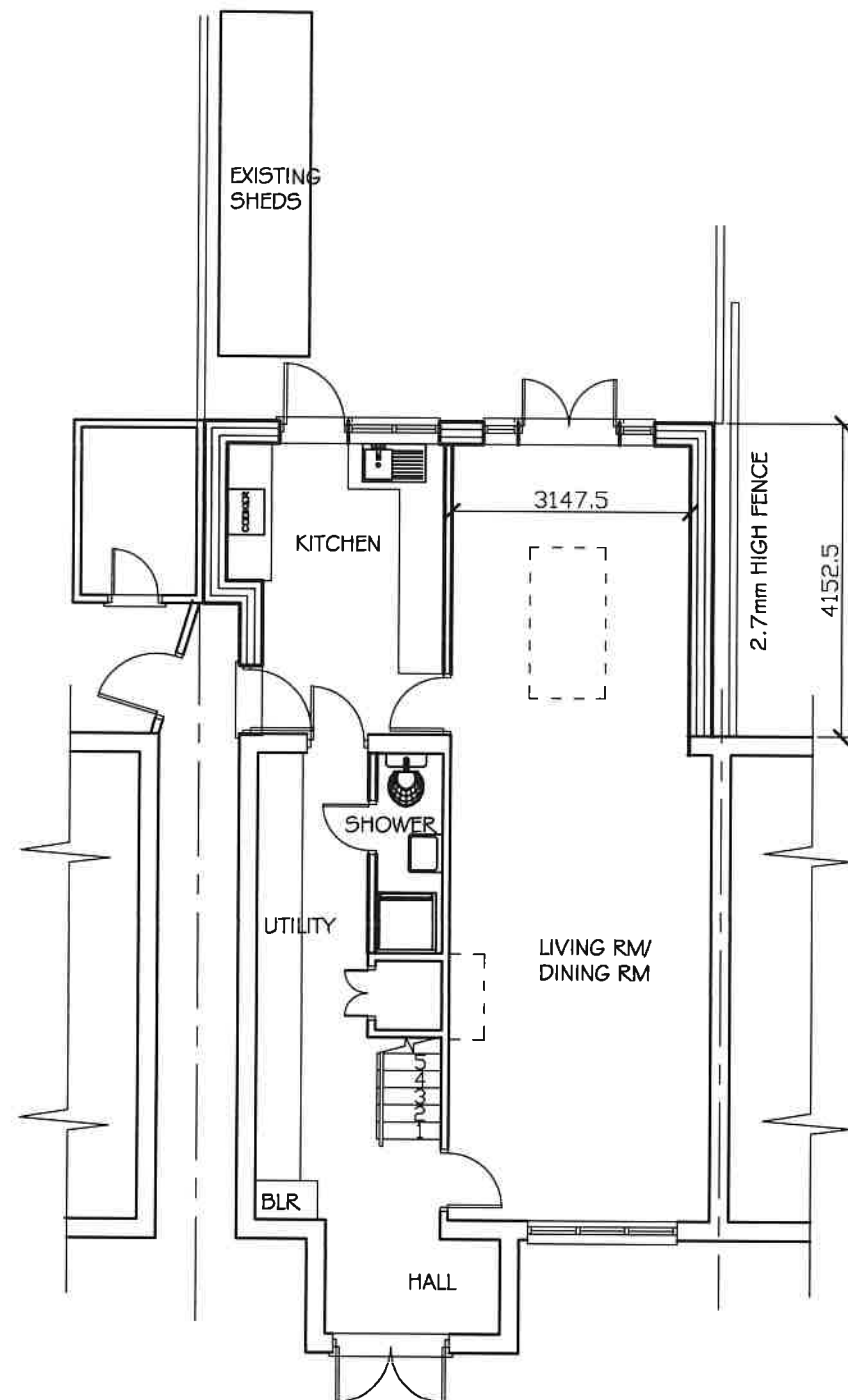


PROPOSED GROUND FLOOR PLAN
SCALE= 1:100



PROPOSED REAR ELEVATION
SCALE 1:100

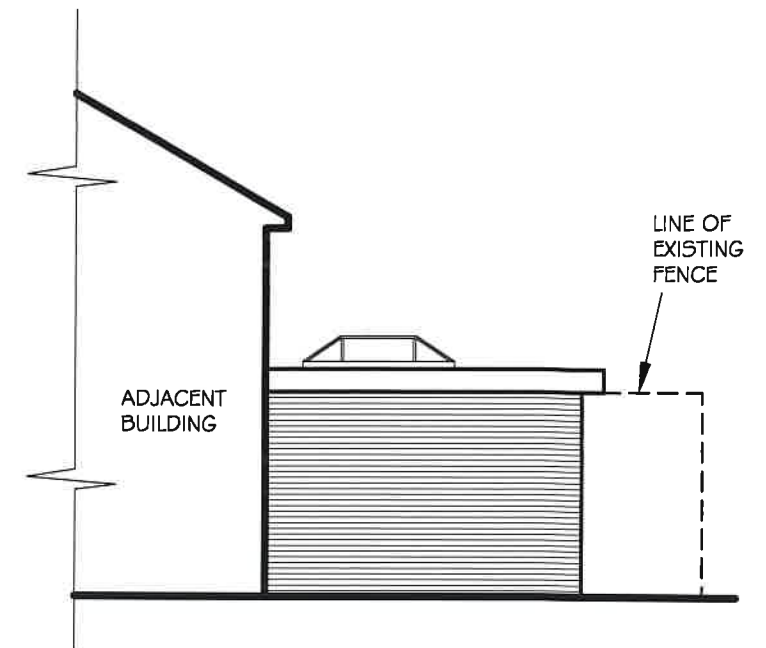

PROPOSED SIDE ELEVATION
SCALE 1:100

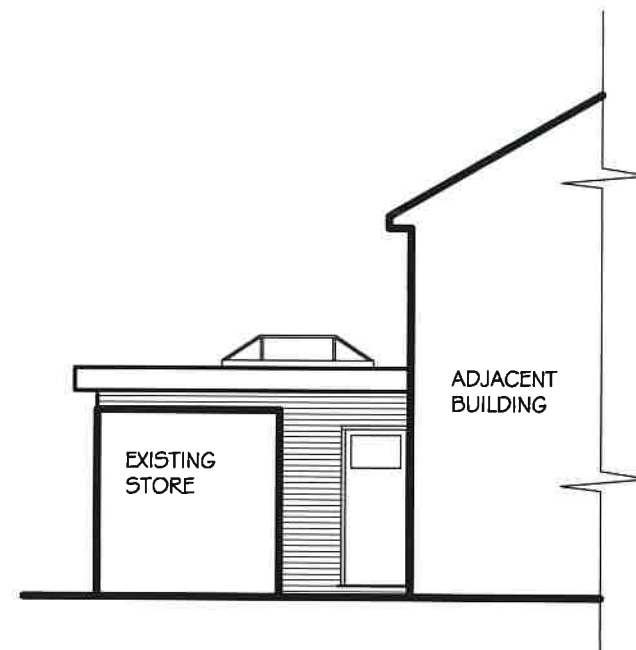


PROPOSED SIDE ELEVATION
SCALE 1:100




SCALE BAR

K A ARCHITECTURAL DRAWING SERVICES 141 LANGLEY ROAD, SLOUGH SL3 7DZ TEL/FAX 01753 541 824, MOBILE 07939213221			
Job	12 Larch Crescent, Hayes Rear Extension		Date Revisions
Client	Mrs Azam Mehere		
Drawing	Proposed Plan and Elevations		
Date	June 2022	Scale	As Shown (A3)
		Dep. No.	1944/2

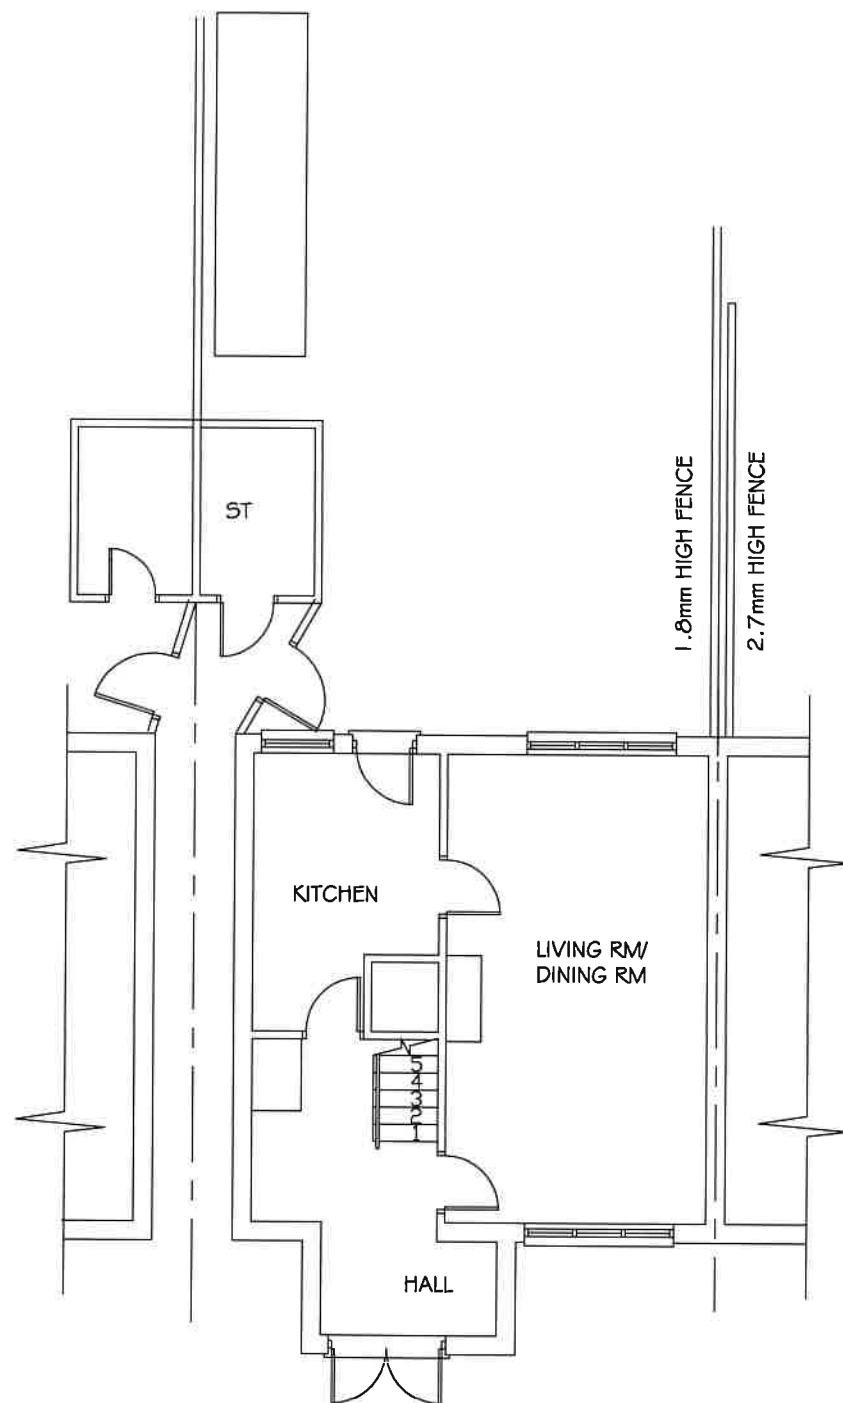

EXISTING GROUND FLOOR PLAN
SCALE= 1:100

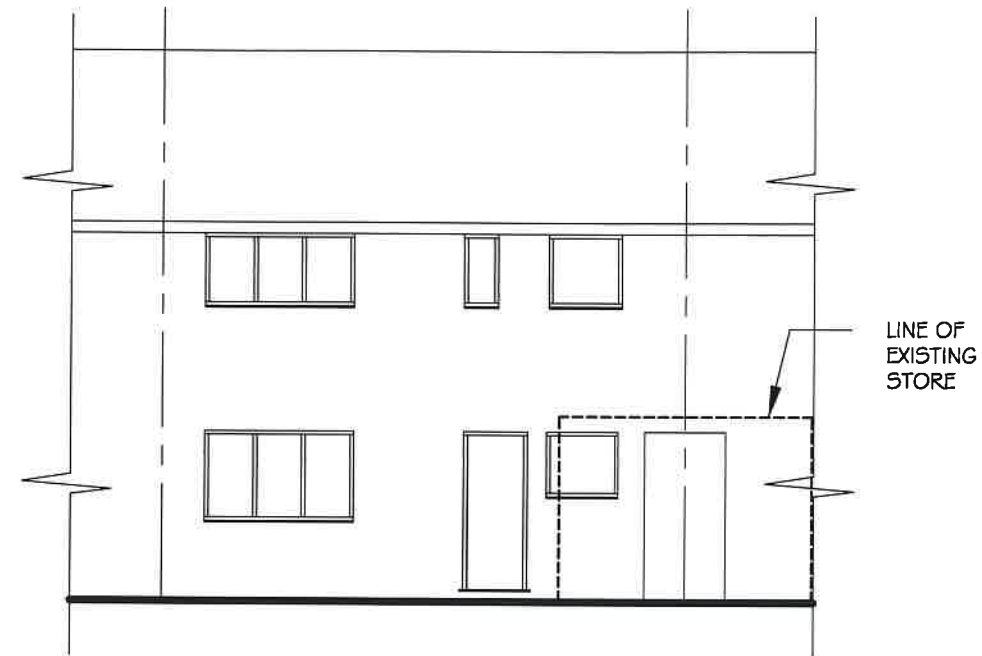

EXISTING REAR ELEVATION
SCALE 1:100



SCALE BAR

K A ARCHITECTURAL DRAWING SERVICES 141 LANGLEY ROAD, SLOUGH SL3 7DZ TEL/FAX 01753 541 824, MOBILE 07939213221				
Job	12 Larch Crescent, Hayes Rear Extension			Date Revisions
Client	Mrs Azam Mehere			
Drawing	Existing Plan and Elevation			
Date	June 2022	Scale	As Shown (A3)	
Drawn By	1944/3			