



SCALE BAR

EXISTING REAR ELEVATION

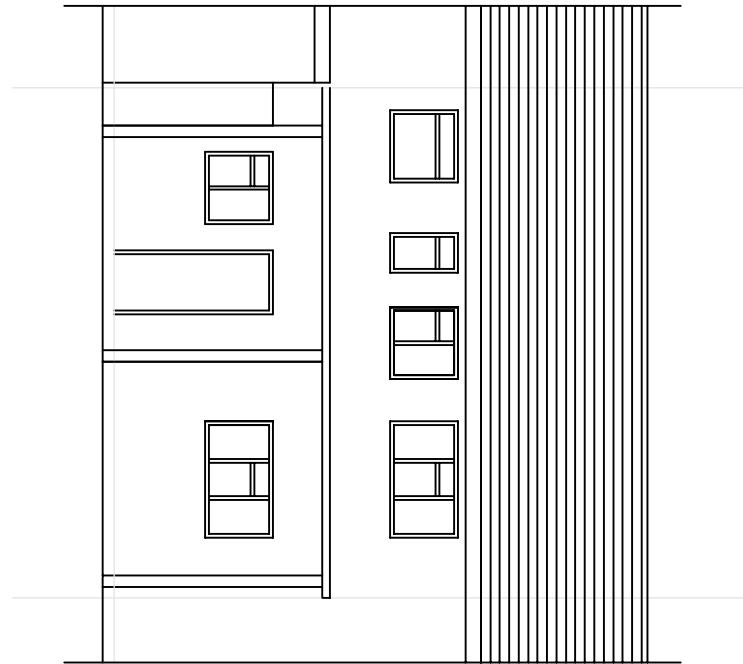

PROPOSED REAR ELEVATION

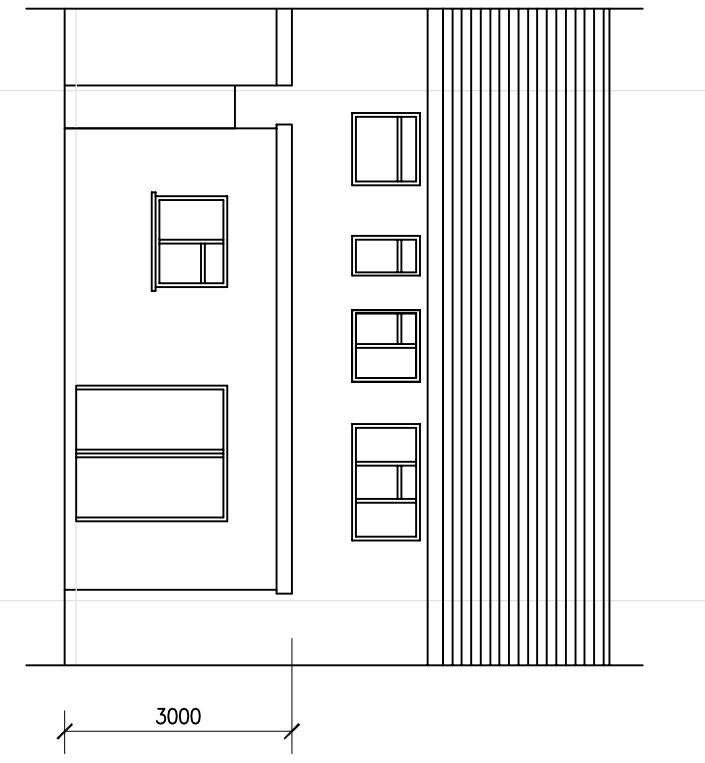

NOTES:

1. This drawing is to be read in conjunction with all relevant Architects and Engineers drawings
2. Only figured dimensions are to be used for construction
3. All dimensions are to be verified on site prior to work commencing
4. All temporary works are the responsibility of the contractor

Copyright ©

 www.ibjconsultant.com	J.BALASINGAM <small>Architectural Design Bureau</small>	CLIENT : MR.RAHUKUMAR THURAIRAJAH	DRAWN BY : B.J DESIGNED BY : B.J	REVISION : <small>1</small>
	PROJECT : 14 Larch Crescent Hoyes UB4 9DN.	TITLE : PROPOSED SINGLE STOREY REAR EXTENSION	DRAWING NO : BJ/2023/028/03 DATE : 22/03/2023	SCALE : 1:100 ORG.SIZE : A3