


NOTES


The Contractor must verify all dimensions at the site before setting out, commencing work, or making any shop drawings. Any discrepancies must be reported to the Contract Administrator / Architect before proceeding.

This drawing to be used for estimating purposes only. The Contractor must not use this drawing for construction until the structural design has been carried out and confirmation given by Building Control that the design is acceptable. Architects drawings to be used in conjunction with the structural drawings.


DO NOT SCALE FROM THIS DRAWING.

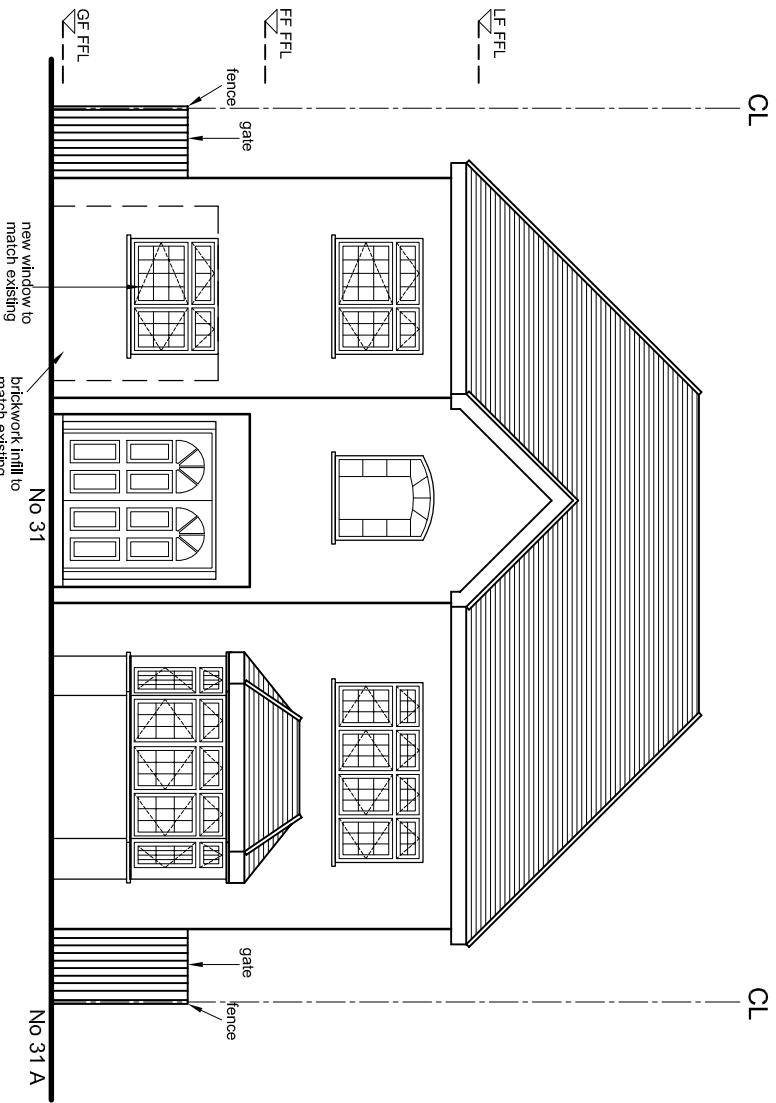


PROPOSED FRONT ELEVATION

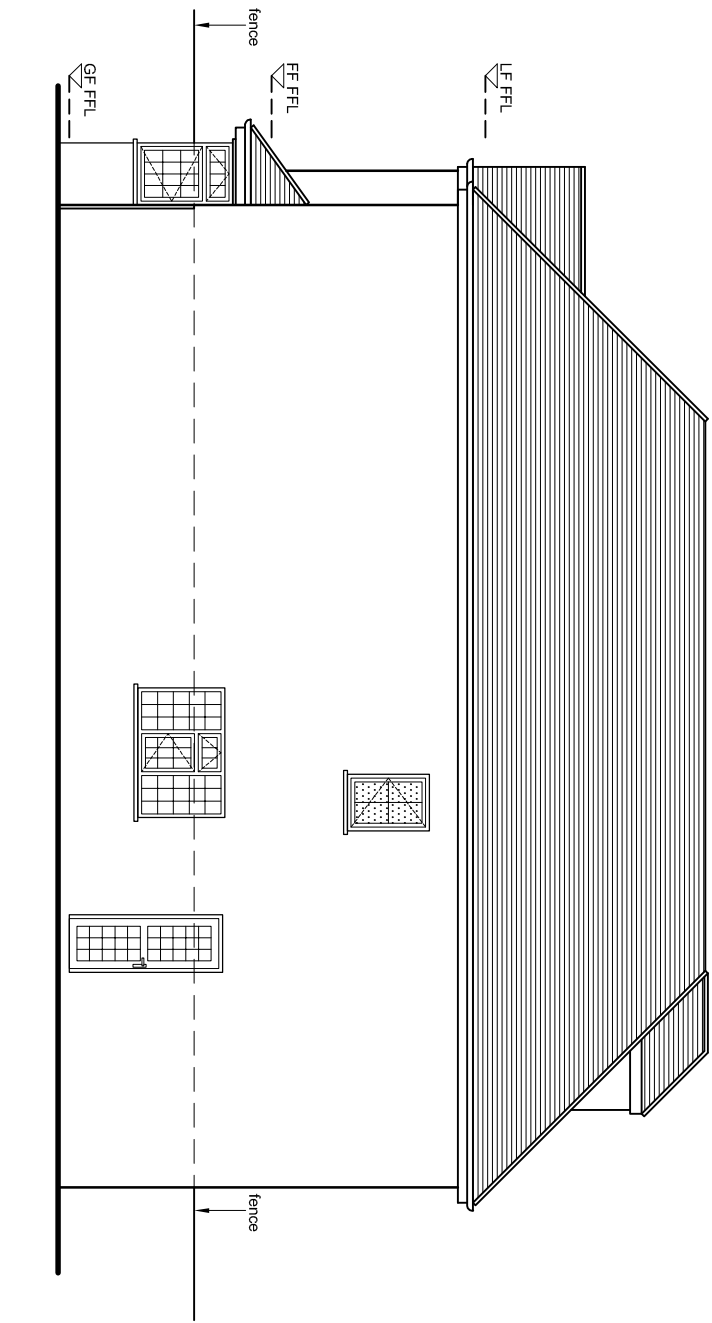


PROPOSED REAR ELEVATION

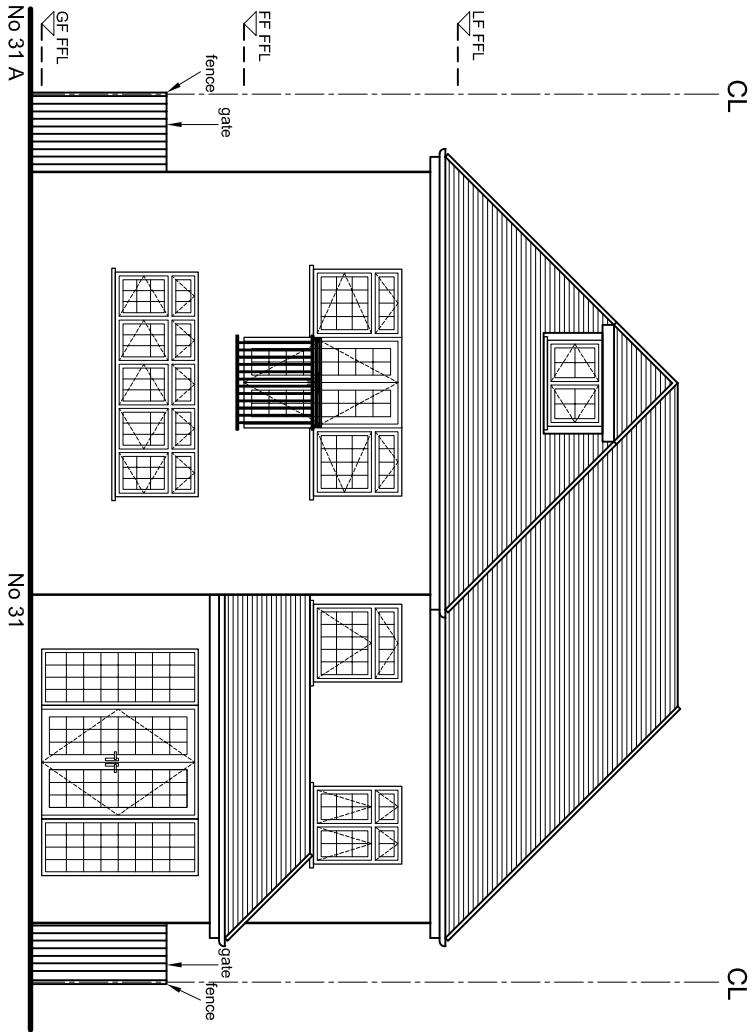


PROPOSED REAR ELEVATION

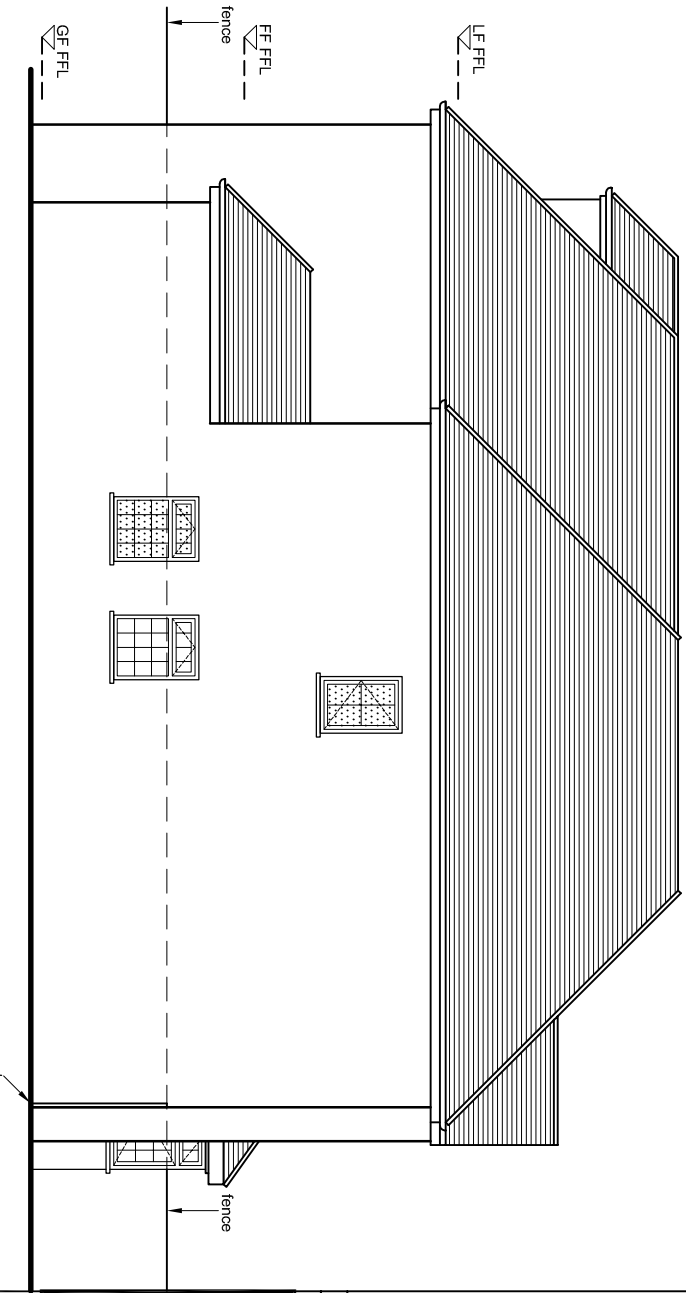

PROPOSED REAR ELEVATION

 

Revision notes			
Rev		Initials	Date
-		-	-
<div><div><div><div><div>GGC DESIGN LTD</div><div>CHARTERED ARCHITECT</div><div>Tel: 01895 610 932</div><div>Mob: 07976 732 636</div><div>g.g.c@btinternet.com</div></div></div></div></div>			
PROJECT 31 OAK AVENUE, ICKENHAM UB10 8LR GARAGE CONVERSION			
DESCRIPTION PROPOSED ELEVATIONS			
SCALE 1:100 @ A3	DRAWN BY JT	CHECKED BY GC	DATE 13/05/22
DRAWING No. 31 OA / P / 06	REV. A		