


PROPOSED FIRST FLOOR PLAN

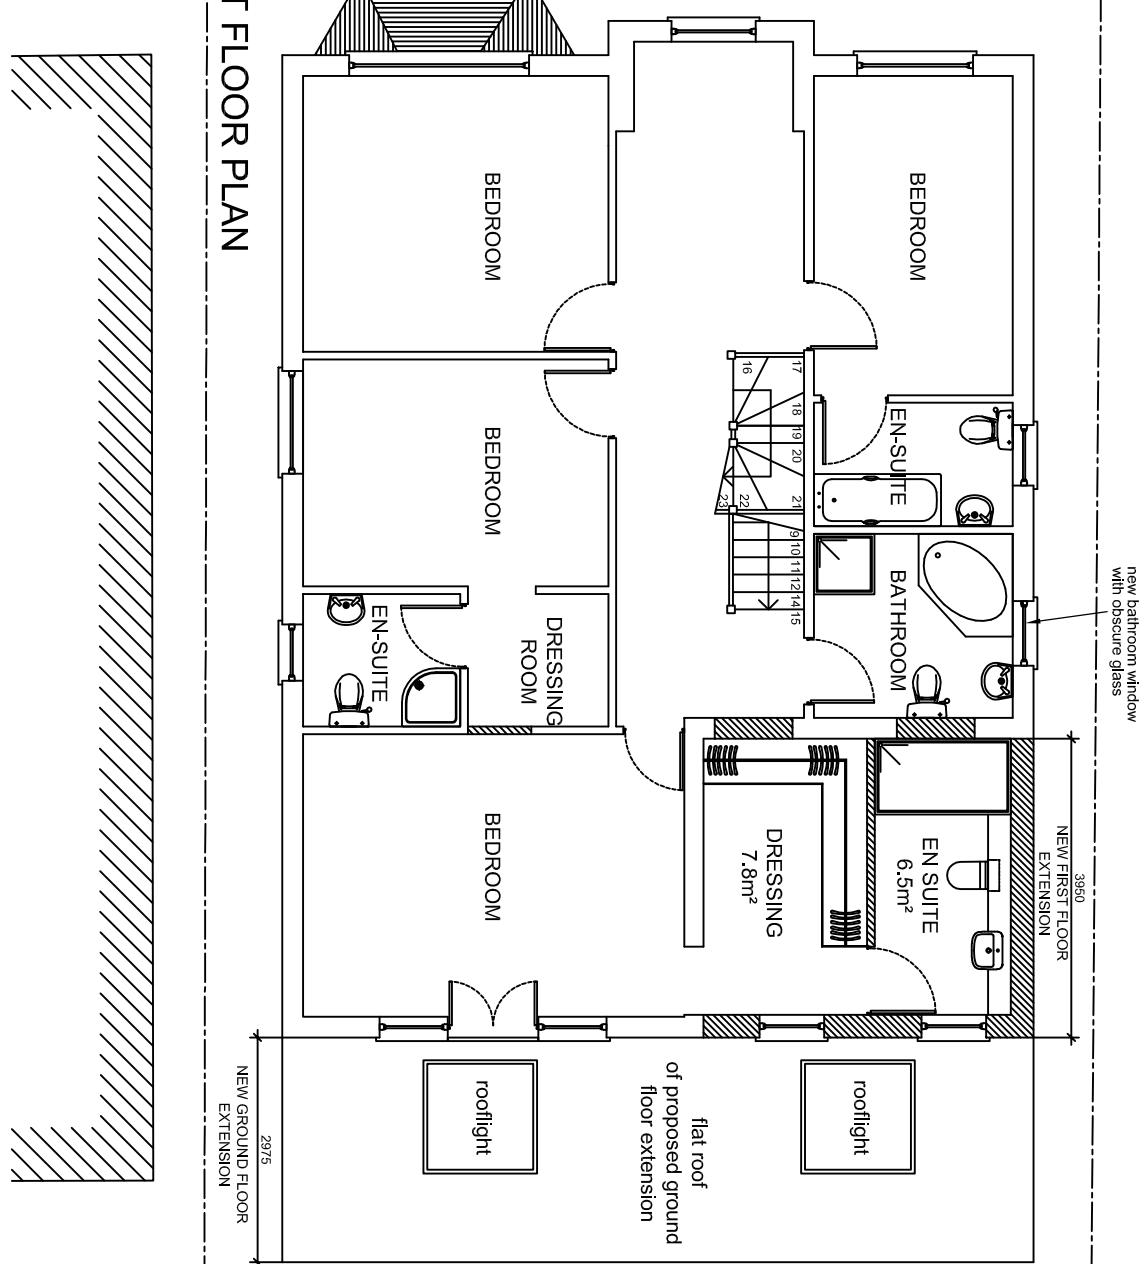


The Contractor must verify all dimensions at the site before setting out, commencing work, or making any shop drawings. Any discrepancies must be reported to the Contract Administrator / Architect before proceeding.

This drawing to be used for estimating purposes only. The Contractor must not use this drawing for construction until the structural design has been carried out and confirmation given by Building Control that the design is acceptable.

Architect's drawings to be used in conjunction with the structural drawings.

DO NOT SCALE FROM THIS DRAWING.

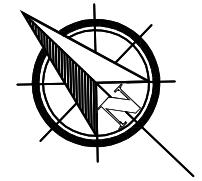

31 OAK AVENUE ICKENHAM UB10 8JL
PROJECT g.g.caflon11@btconnect.com
CHARTERED ARCHITECT
Tel: 01895 810 932
Mob: 07976 732 636

PROJECT
31 OAK AVENUE, ICKENHAM UB10 8LR
REAR SINGLE STOREY EXTENSION AND
FIRST FLOOR REAR / SIDE EXTENSION

PROPOSED FIRST FLOOR PLAN			
31 OA / P1 / 06	DRAWN BY DRAWING NO.	SCALE 1:100 @ A3	CHECKED BY GC
REV. A	DATE 08/10/2024		