


NOTES


The Contractor must verify all dimensions at the site before setting out, commencing work, or making any shop drawings. Any discrepancies must be reported to the Contract Administrator / Architect before proceeding.

This drawing to be used for estimating purposes only. The Contractor must not use this drawing for construction until the structural design has been carried out and confirmation given has been given by Building Control that the design is acceptable. Architect's drawings to be used in conjunction with the structural drawings.


DO NOT SCALE FROM THIS DRAWING.

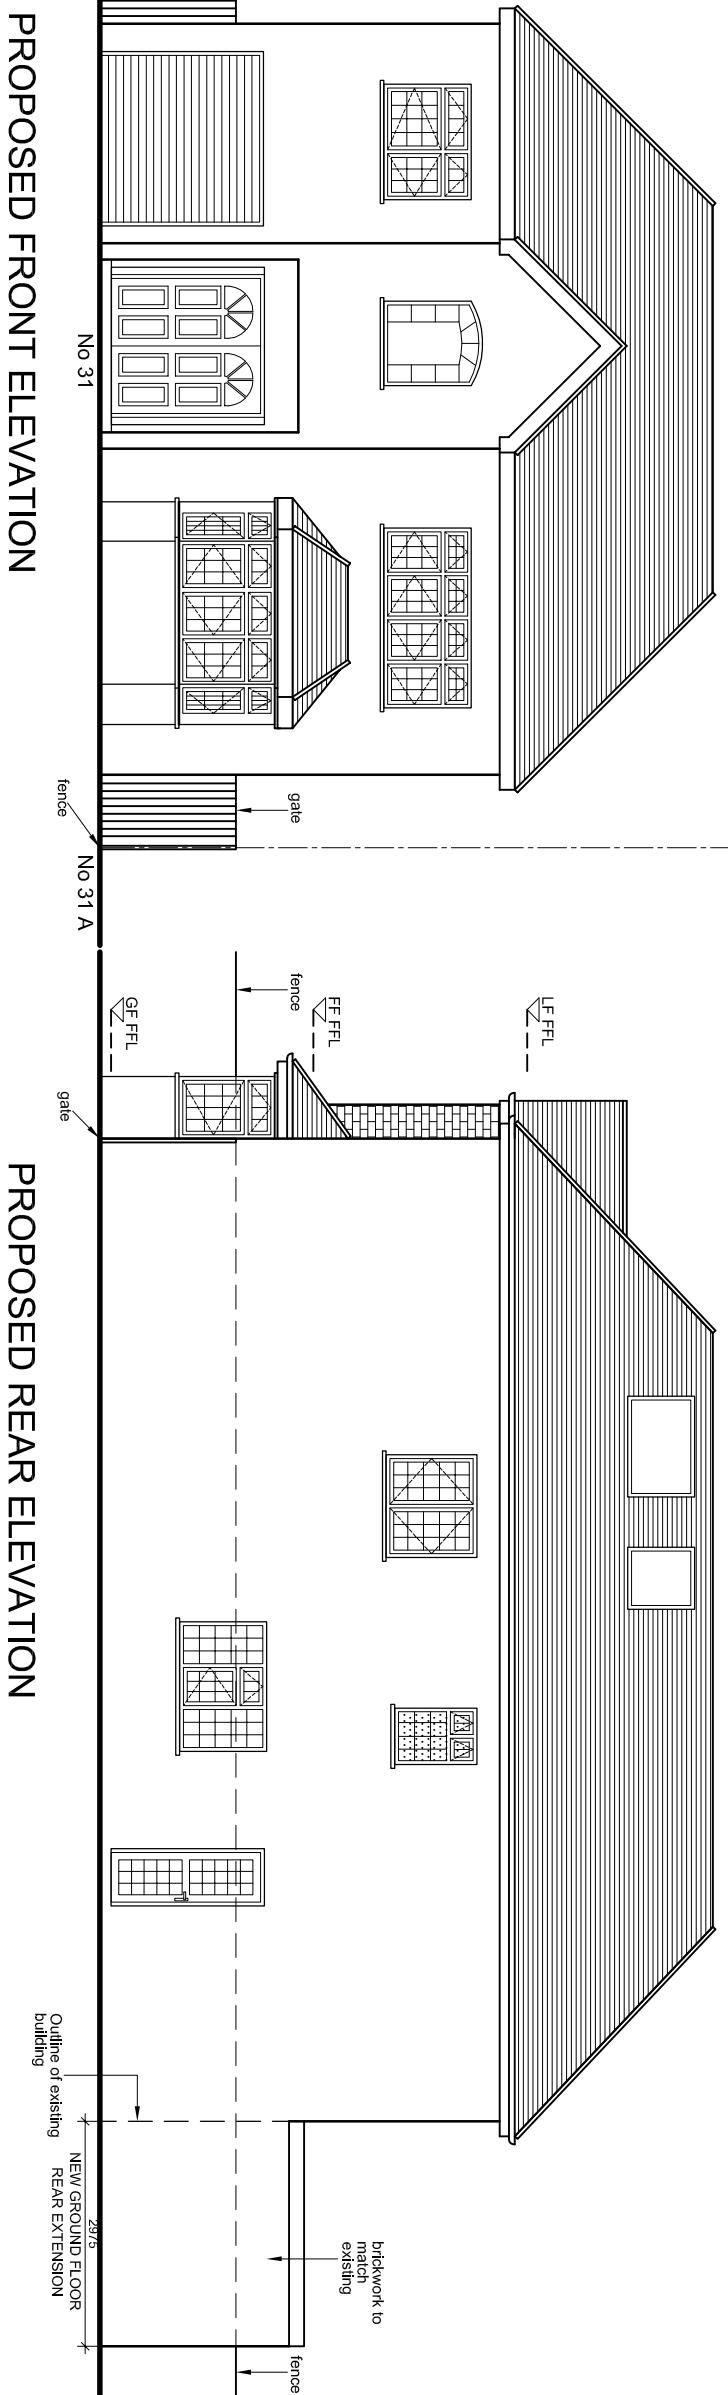

PROPOSED FRONT ELEVATION

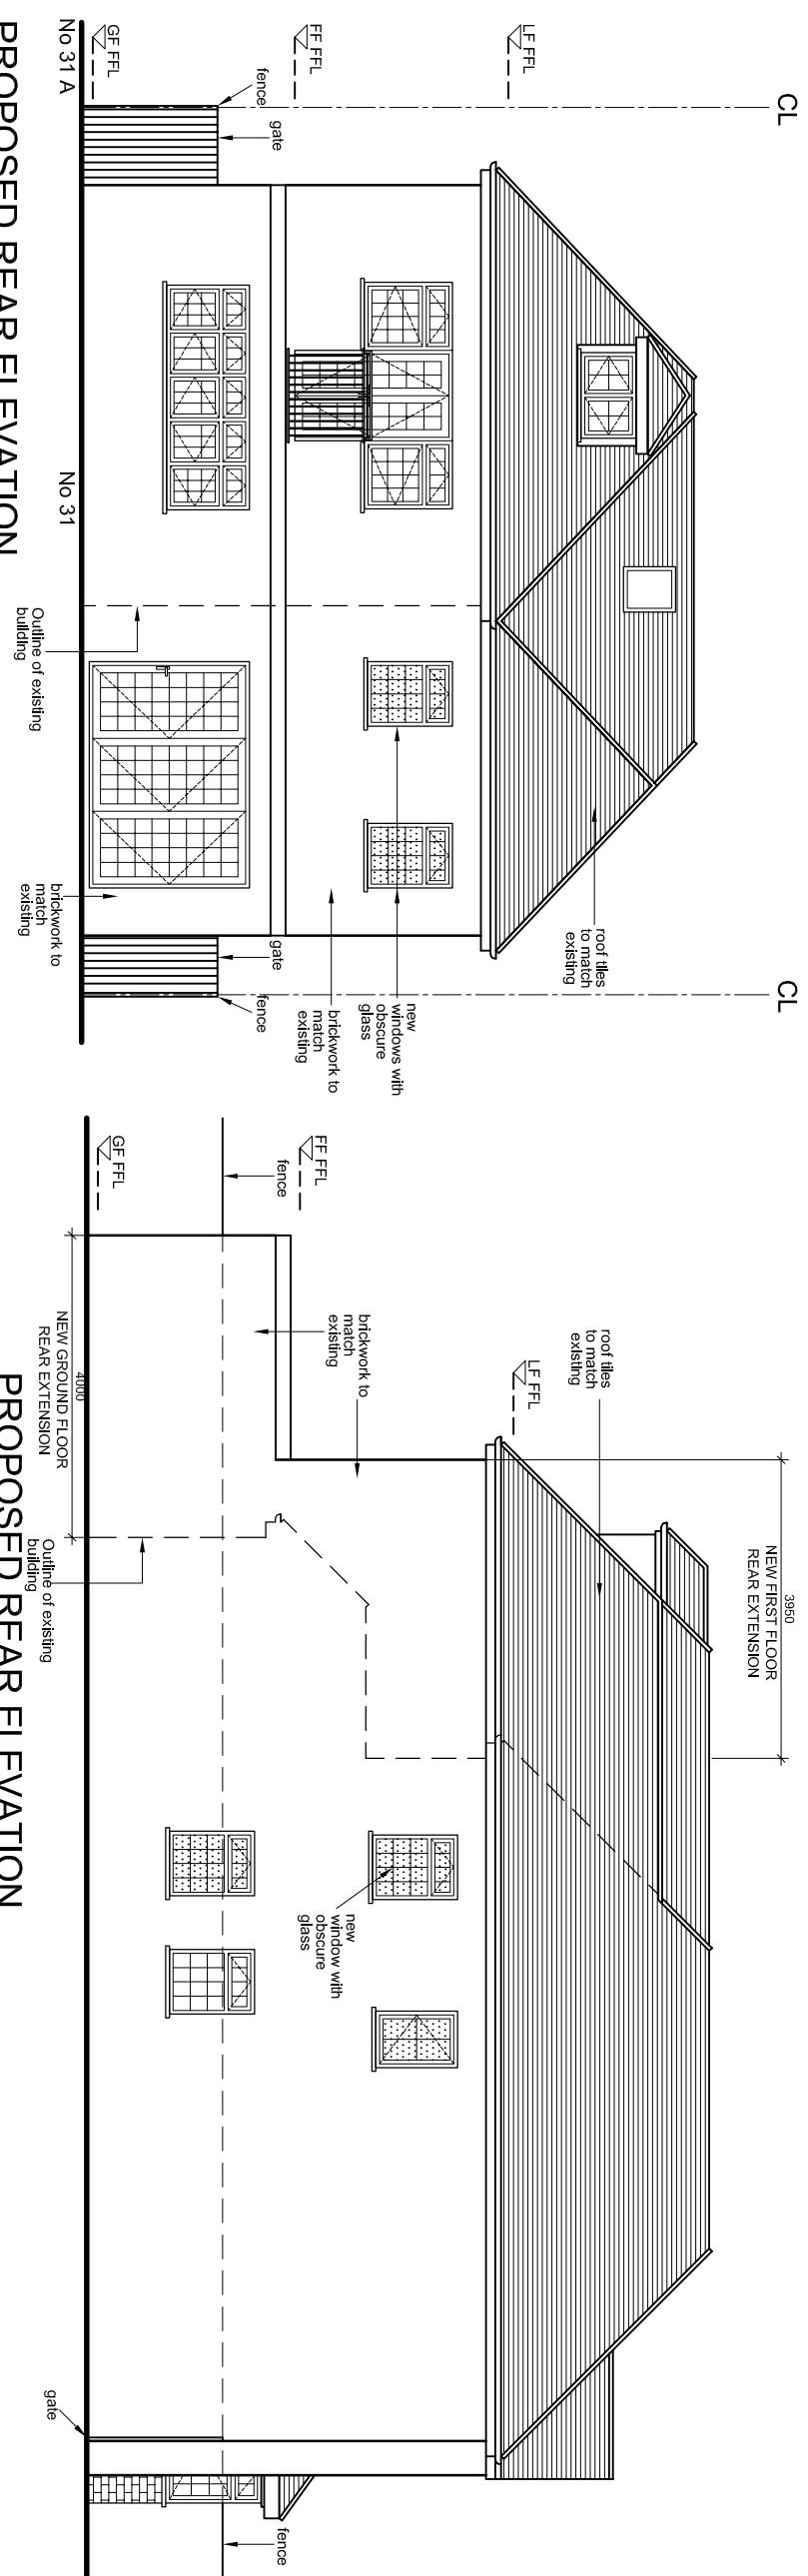


PROPOSED REAR ELEVATION

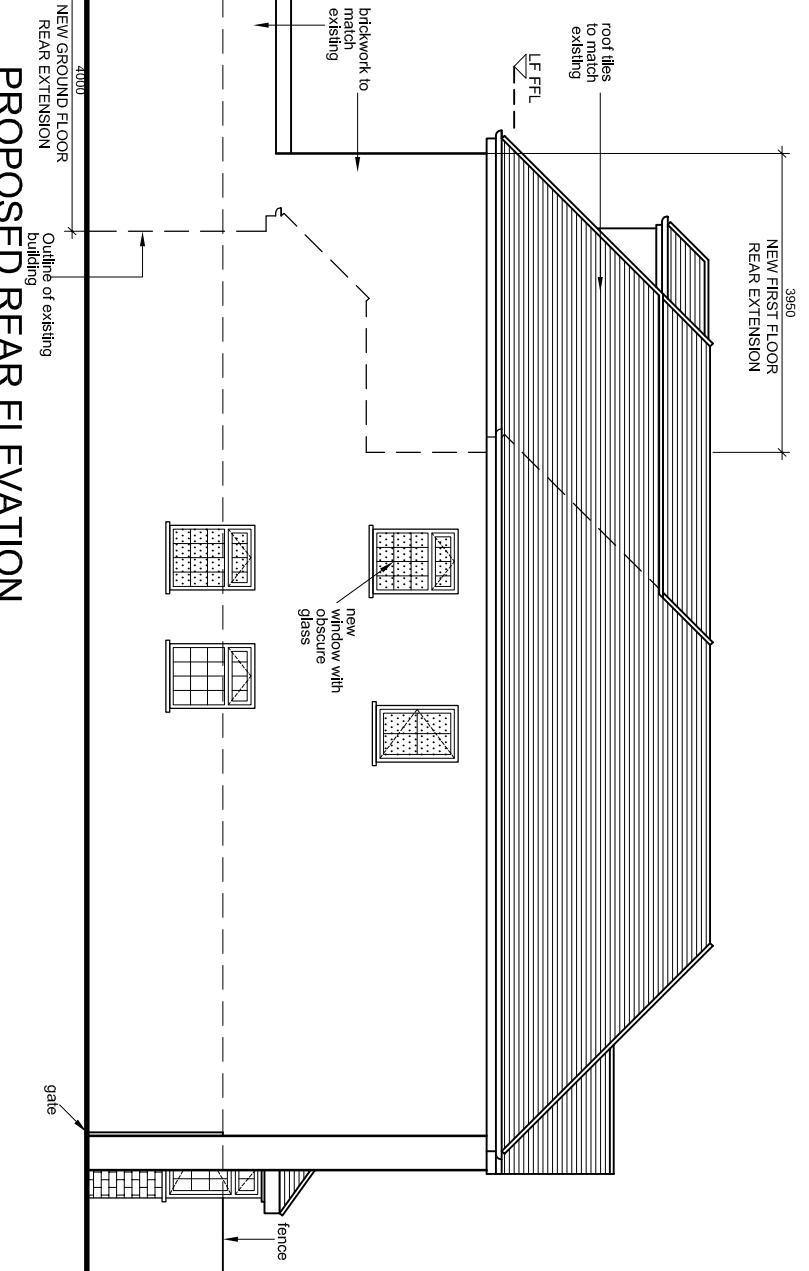

PROPOSED REAR ELEVATION

0
Metres
5

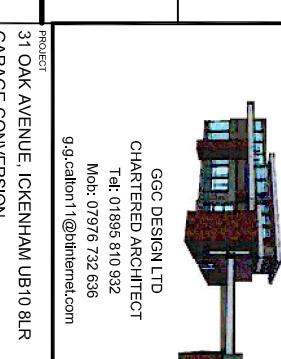

PROJECT
31 OAK AVENUE, ICKENHAM UB10 8LR
GARAGE CONVERSION

DESCRIPTION

PROPOSED ELEVATIONS

SCALE 1:100 @ A3 DRAWN BY JT CHECKED BY GC DATE 03/10/22

DRAWING NO. 31 OA / P1 / 09 REV. A