


NOTES

The Contractor must verify all dimensions at the site before setting out, commencing work, or making any shop drawings. Any discrepancies must be reported to the Contract Administrator / Architect before proceeding.


This drawing to be used for estimating purposes only. The Contractor must not use this drawing for construction until the structural design has been carried out and confirmation given by Building Control that the design is acceptable. Architect's drawings to be used in conjunction with the structural drawings.

DO NOT SCALE FROM THIS DRAWING.

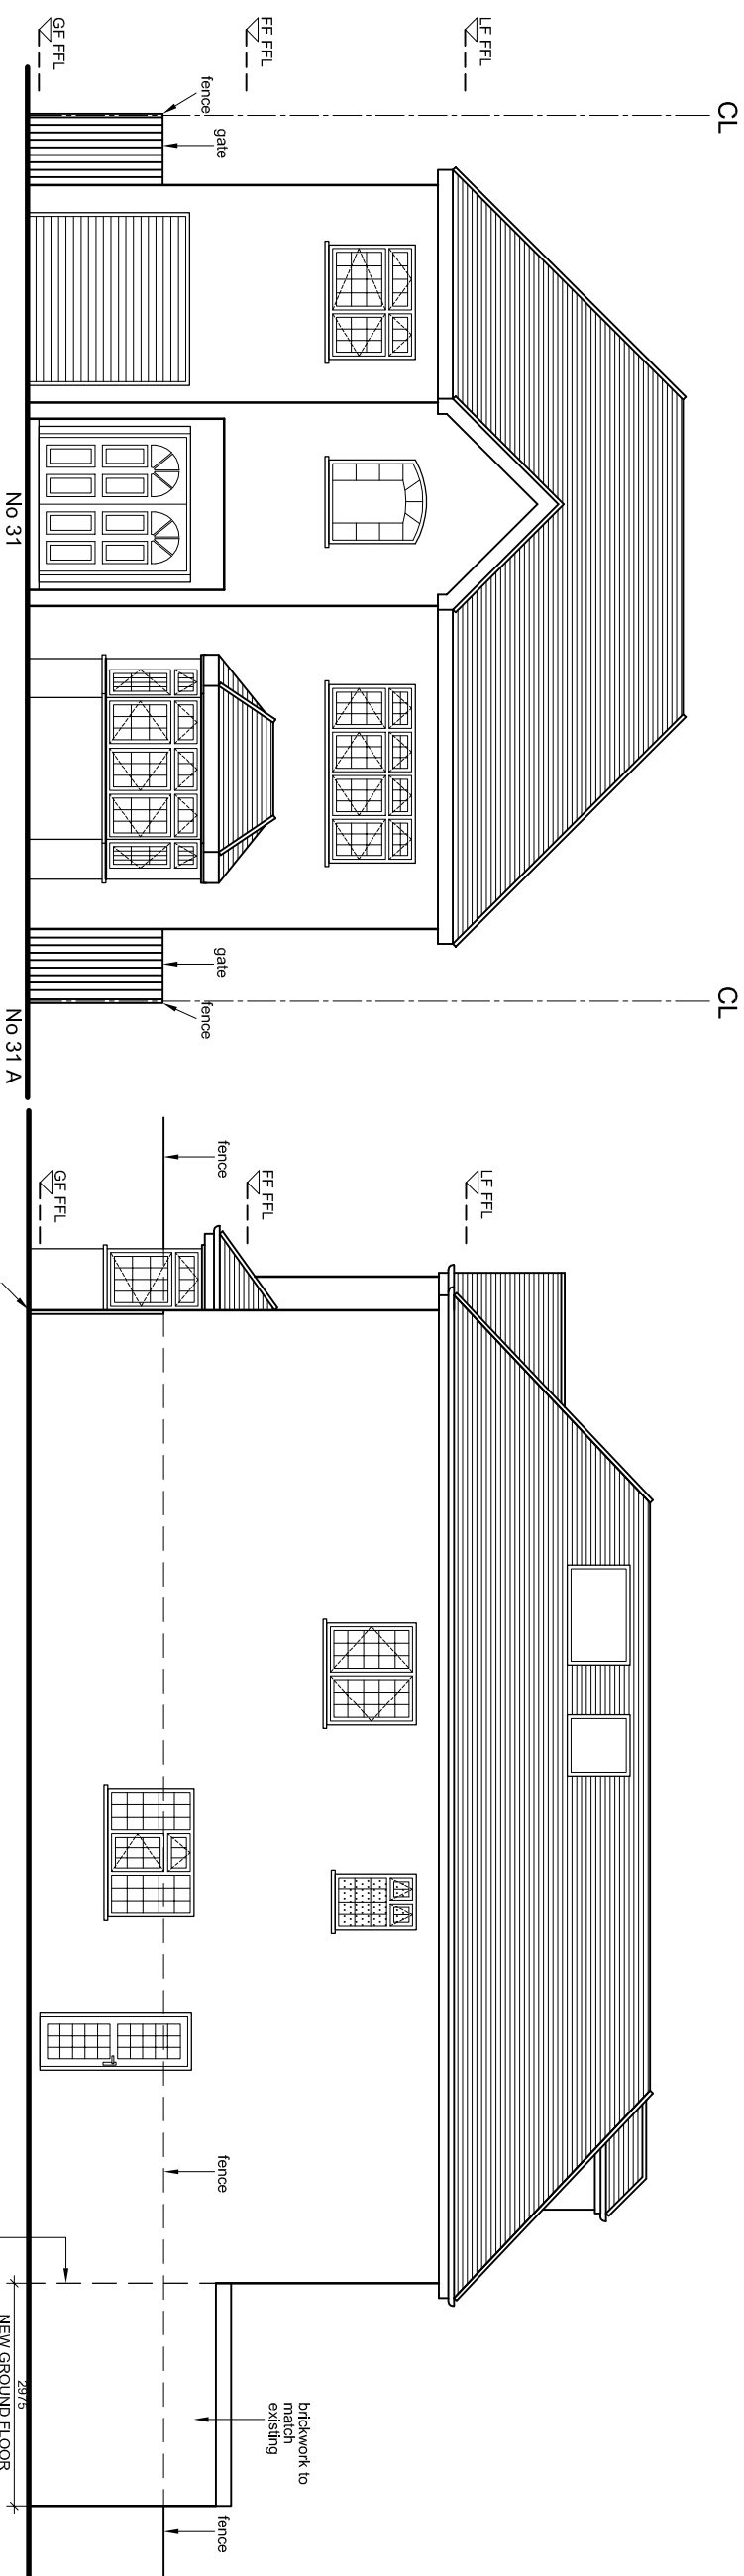


PROPOSED FRONT ELEVATION

PROPOSED REAR ELEVATION

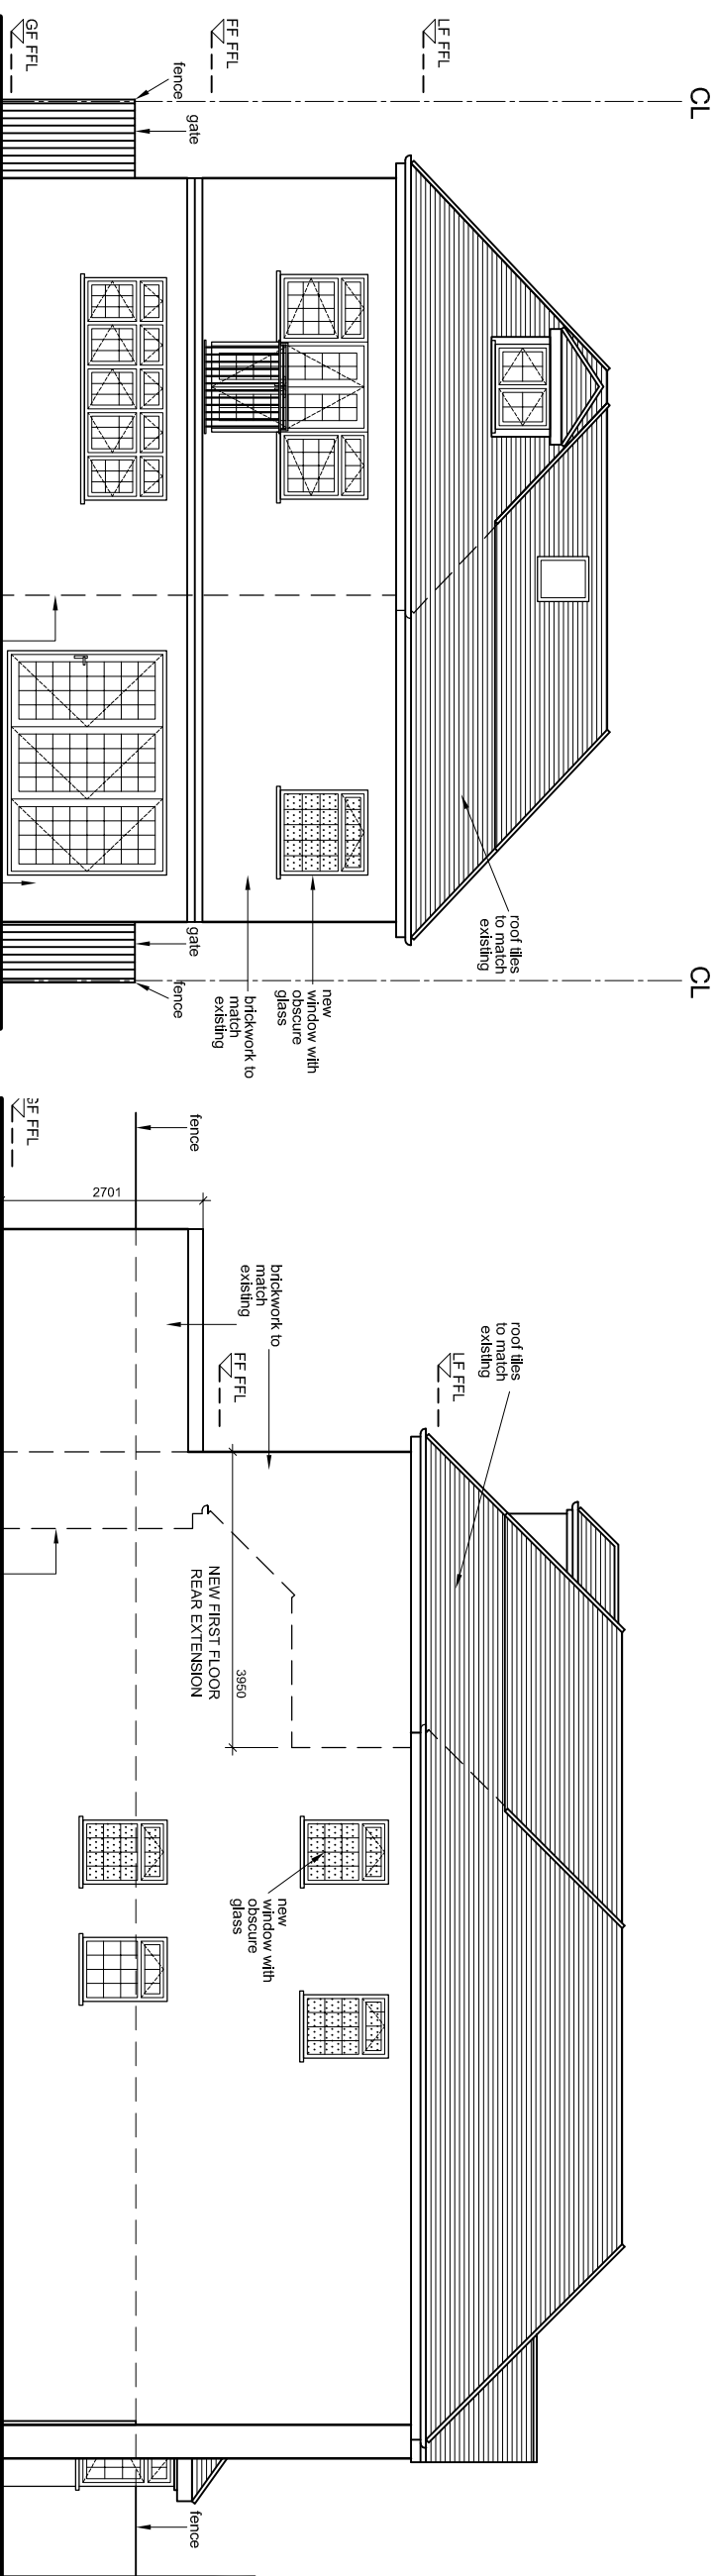

PROPOSED REAR ELEVATION

PROPOSED REAR ELEVATION

 

<div><div></div><div><div>GGC DESIGN LTD</div><div>CHARTERED ARCHITECT</div><div>Tel: 01895 610 932</div><div>Mob: 07976 732 636</div><div><a href="mailto:g.g.c@btinternet.com">g.g.c@btinternet.com</a></div></div></div>			
PROJECT			
31 OAK AVENUE, ICKENHAM UB10 8LR			
REAR SINGLE STOREY EXTENSION AND			
FIRST FLOOR REAR / SIDE EXTENSION			
DESCRIPTION			
PROPOSED ELEVATIONS			
SCALE	DRAWN BY	CHECKED BY	DATE
1:100 @ A3	JT	GC	08/10/22
DRAWING No.	REV.		
31 OA / P1 / 09			