


Existing Ground Floor Plan

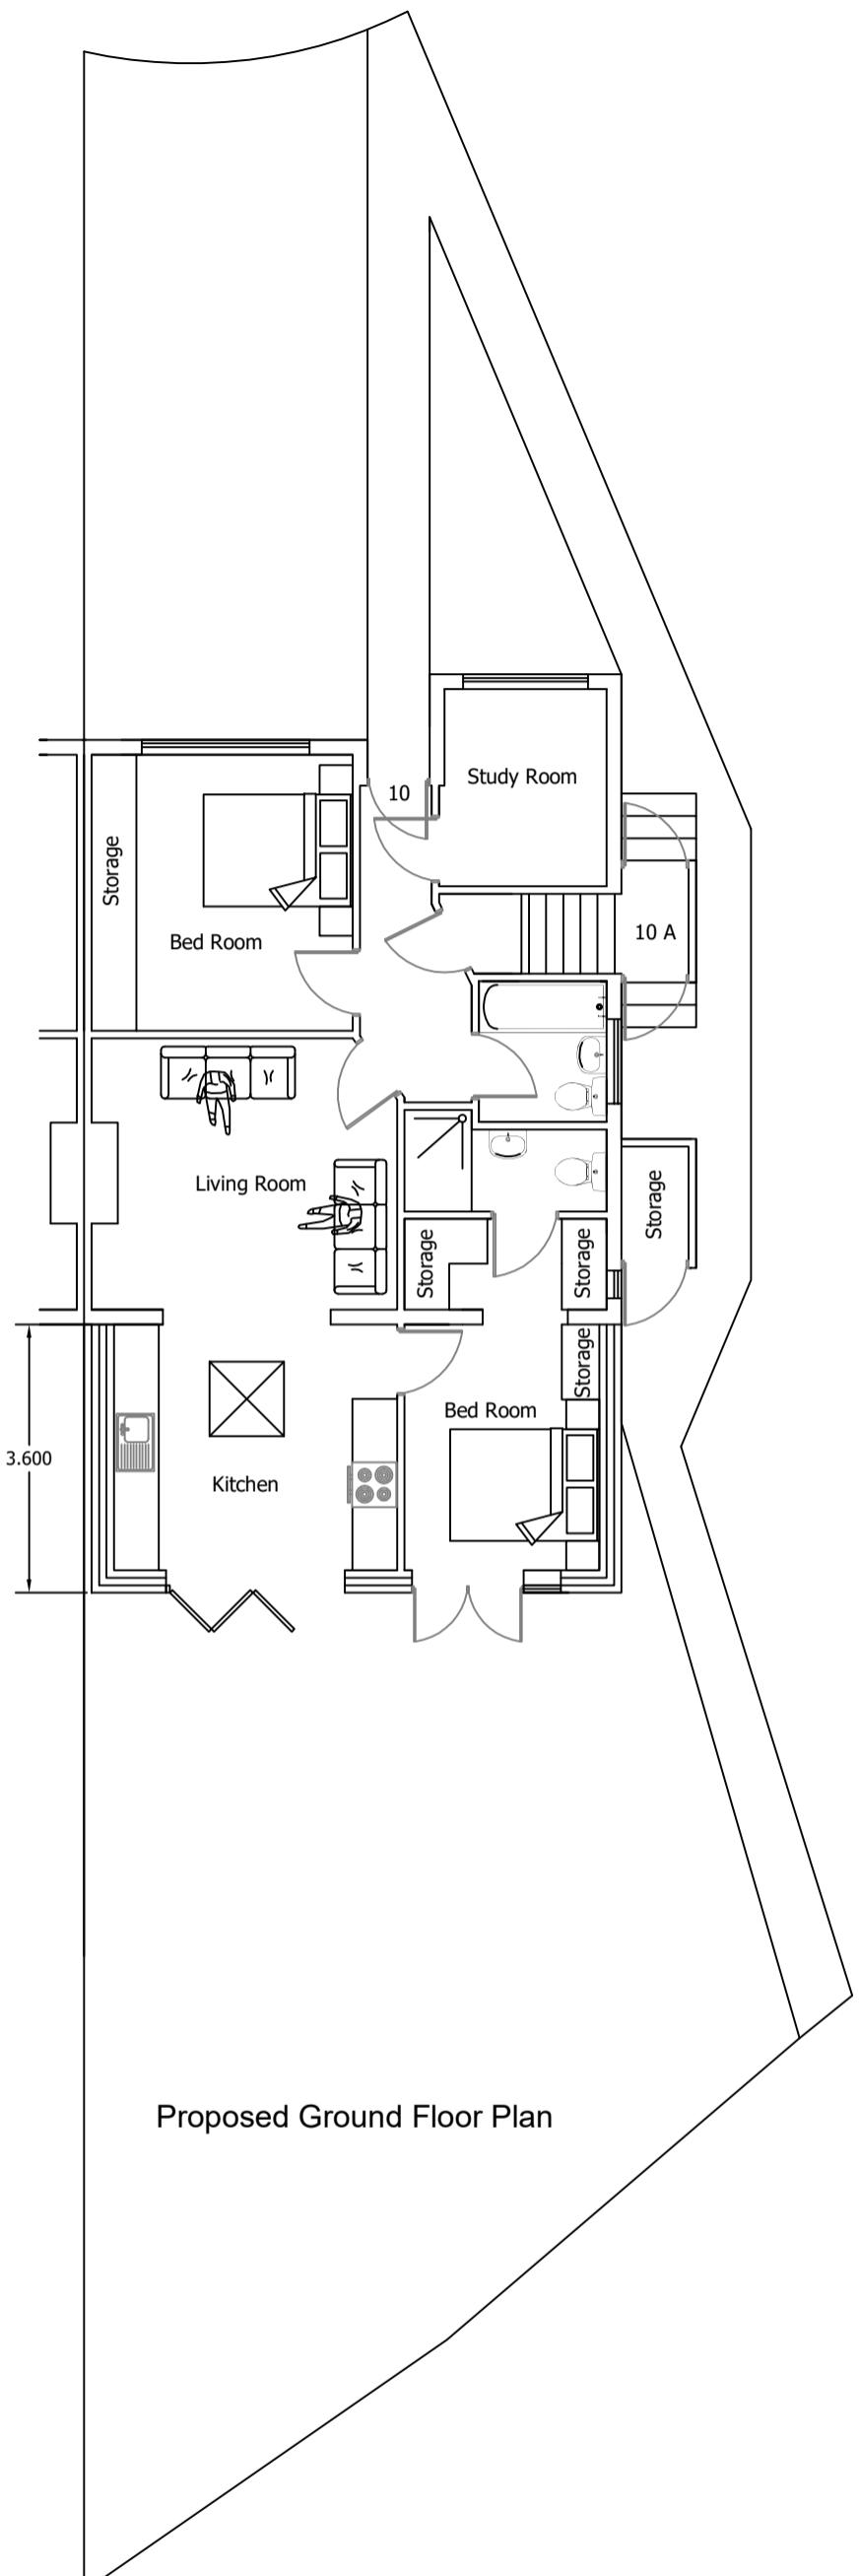

Proposed Ground Floor Plan

Drawing: Ground Floor Plans Scale: 1:100 (A3)

Client: Mr Jonas Sagevicius

Site: 10 Valley Close, Pinner, HA5 3UR

Page 1 of 5 Rev 1

June 2022

