




NORTH

SERVICE YARD
& PARKING

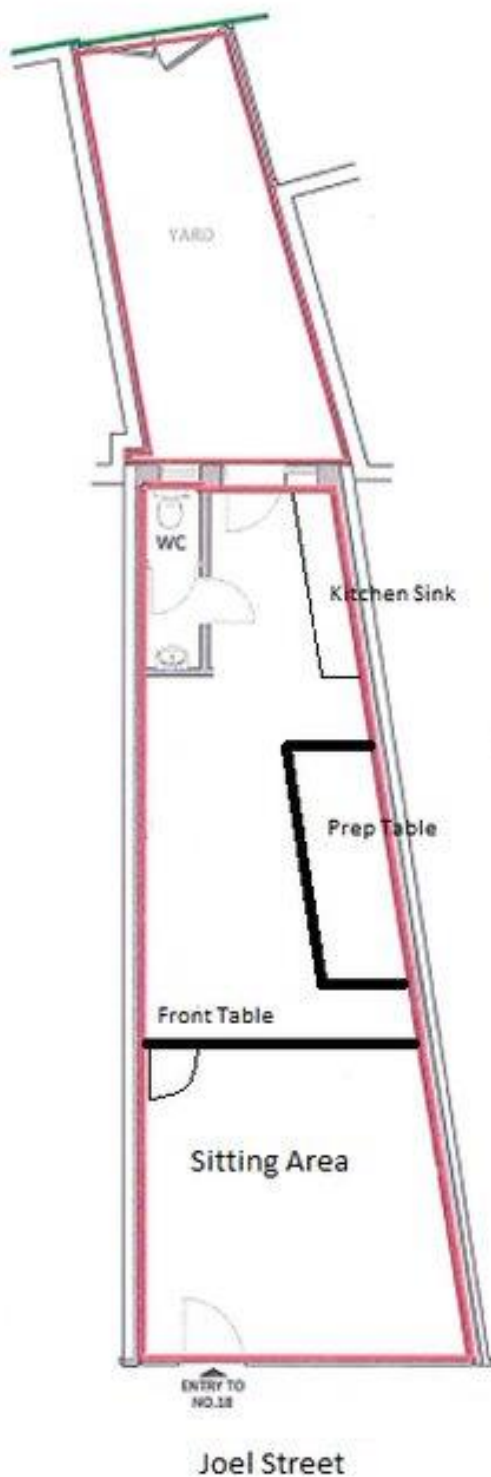

GROUND
FLOOR

Drawing Title
GROUND FLOOR UNIT
LEASE PLAN

Address
18 JOEL STREET
NORTHWOOD HILLS
MIDDLESEX
HA6 1PF

Date
07.11.2014

Scale
1:100

Sheet
A4

Dwg No.
CPC LP 4192

Revision
0

Drawn
AS

MAIN DRAWING SCALE 1:100



THIS DRAWING HAS BEEN PRODUCED FOR LAND REGISTRATION / LEASE
CANCELLATION PURPOSES. ALL DIMENSIONS SHOULD BE CHECKED ON SITE

- RED OUTLINE INDICATES THE PREMISES
- GREEN OUTLINE INDICATES COMMUNAL AREAS

LEASE PLANNERS
WWW.LEASEPLANNERS.CO.UK



SITE PLAN
SCALE 1:1250