

© Coventry Design Limited  
THIS DRAWING IS COPYRIGHT AND IT IS A BREACH OF  
THAT COPYRIGHT FOR THEM TO BE USED IN WHOLE  
OR PARTIALLY WITHOUT WRITTEN PERMISSION FROM  
US IN ADVANCE. DO NOT SCALE. IF IN DOUBT ASK.

PROJECT: Land to rear of 12-26 Delamere Road - UB4 0NL  
TITLE: Proposed first floor plan Building 1


SCALE: 1:100 @ A3  
DATE: SEP 2022

DRG No: 013442  
04

PROPOSED FIRST FLOOR PLAN  
BUILDING 1



0 1 2 3 4 5  
Scale (1:100)

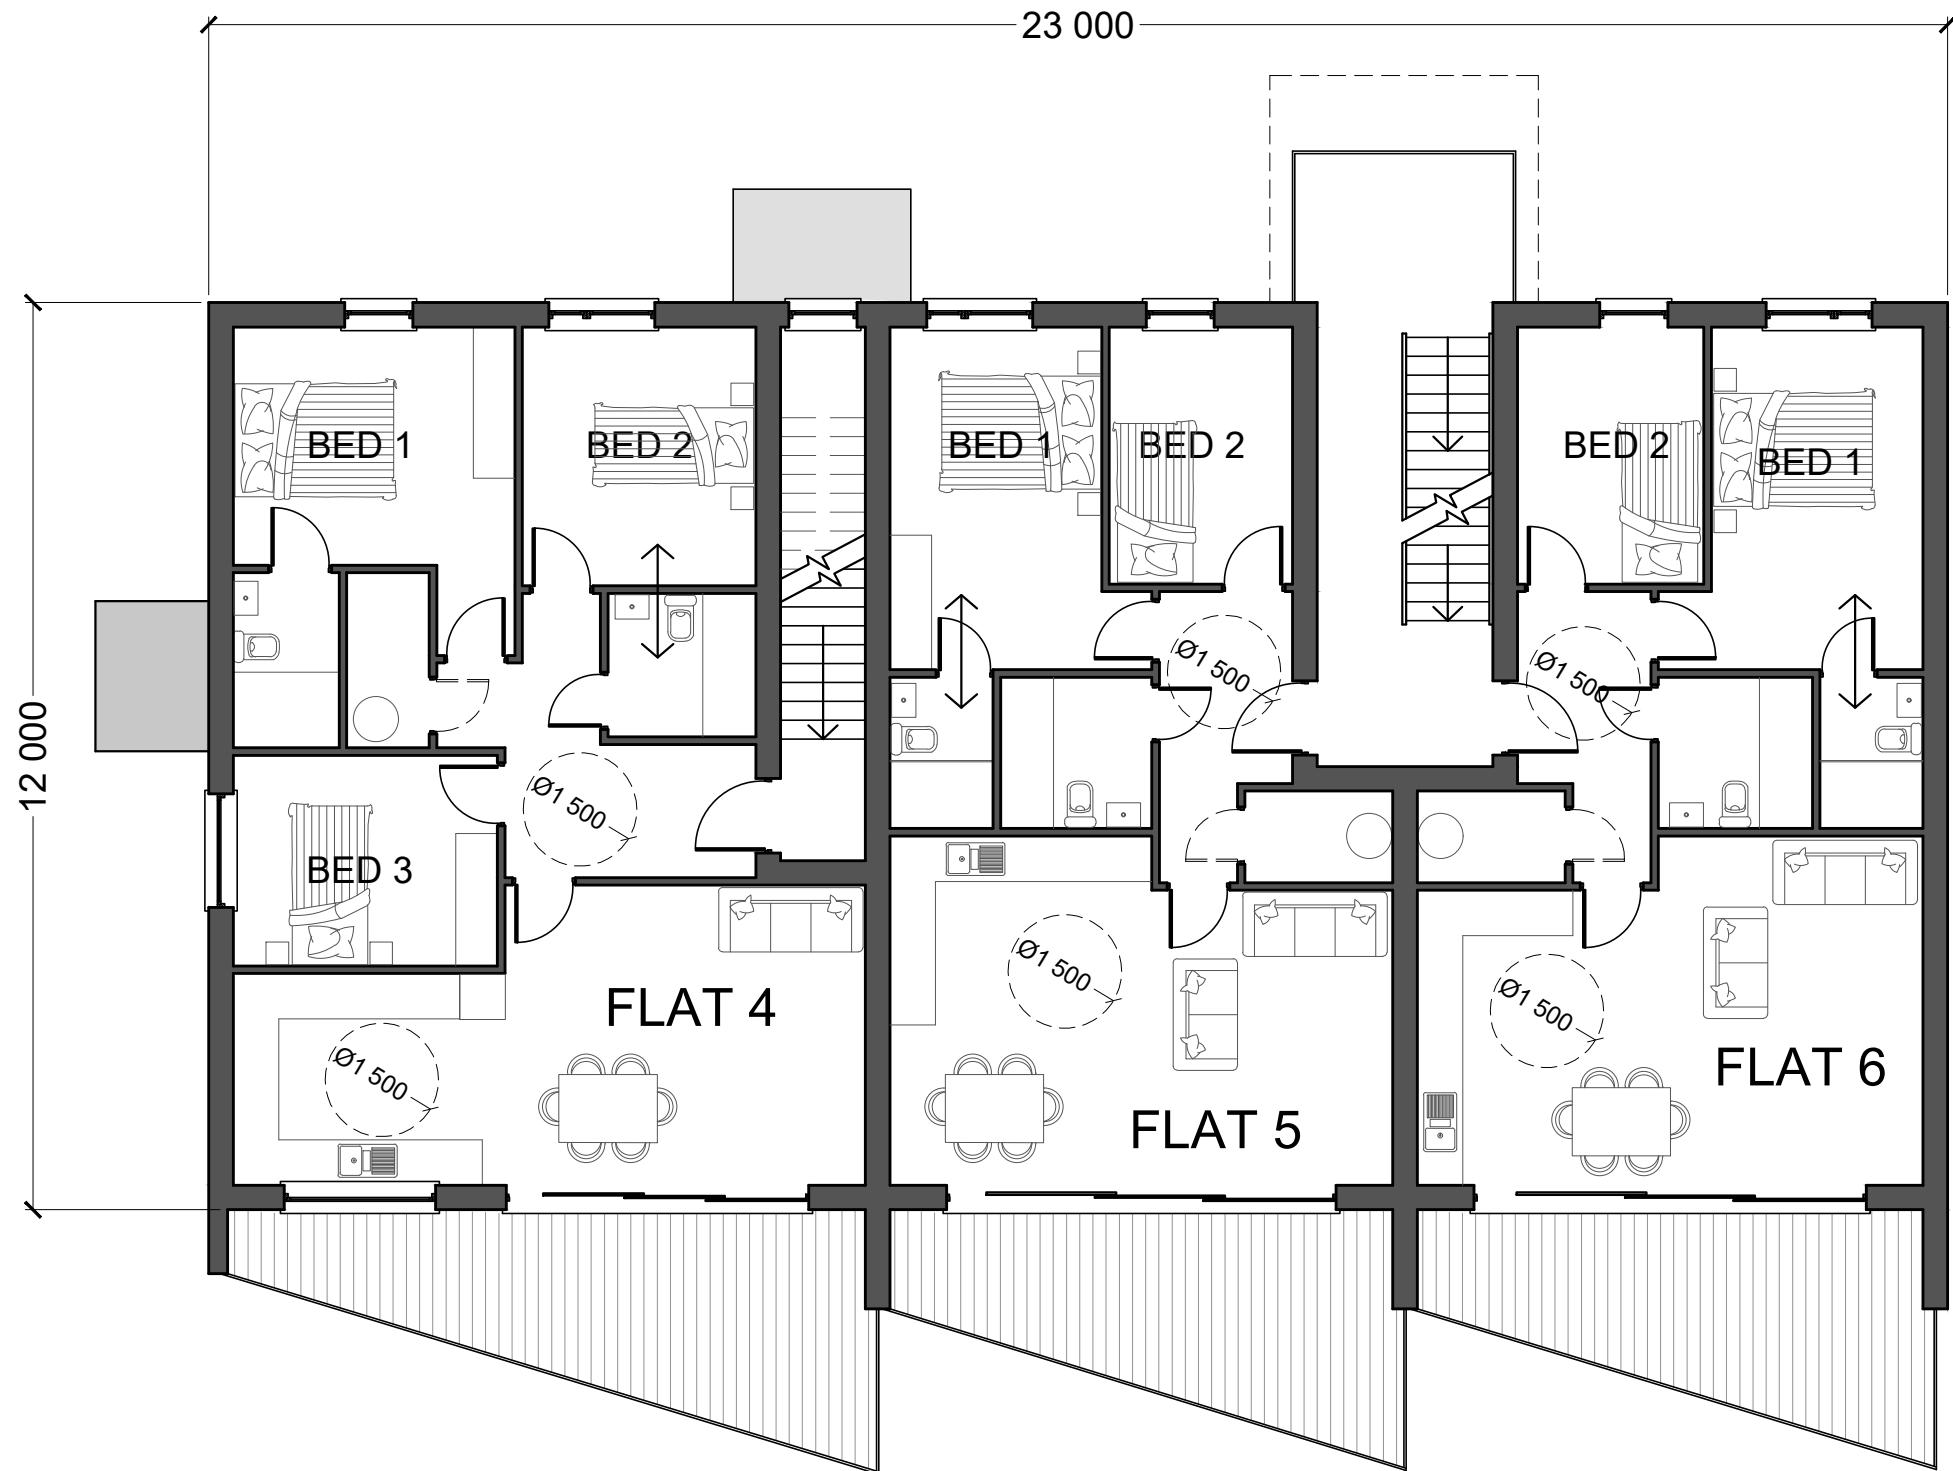

LAND TO REAR OF 12-26 DELAMERE ROAD HAYES UB4 0NL