



Note: The Drawings is for planning purpose and should not be used for construction.
All dimensions should be confirmed on site and any deviation should be reported back to designer.


PR: Painted Render
BW: Brickwork

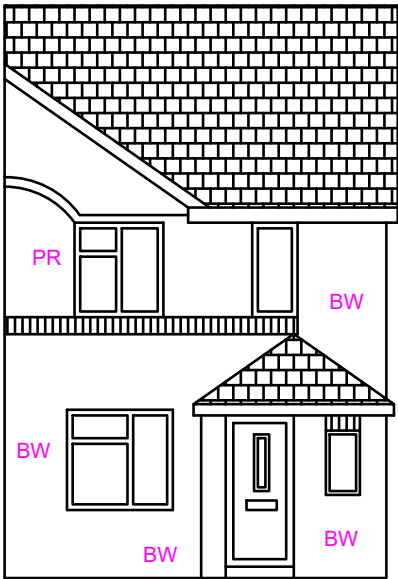


Proposed Front Elevation

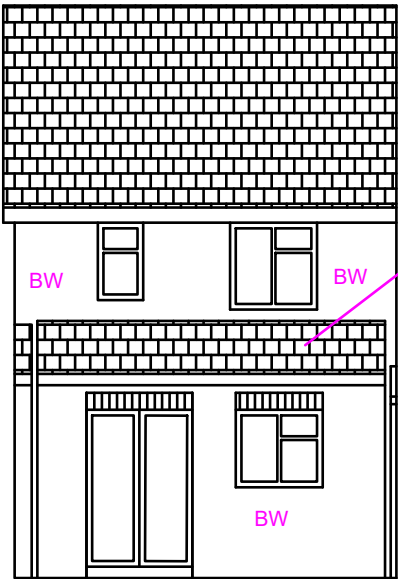

Proposed Rear Elevation

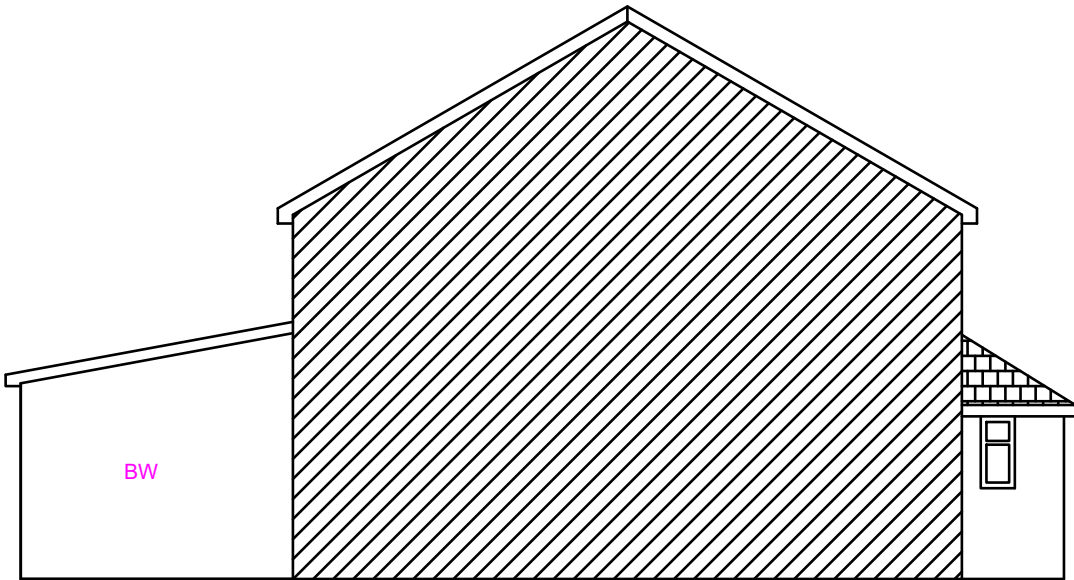

Proposed Side Elevation (LHS)

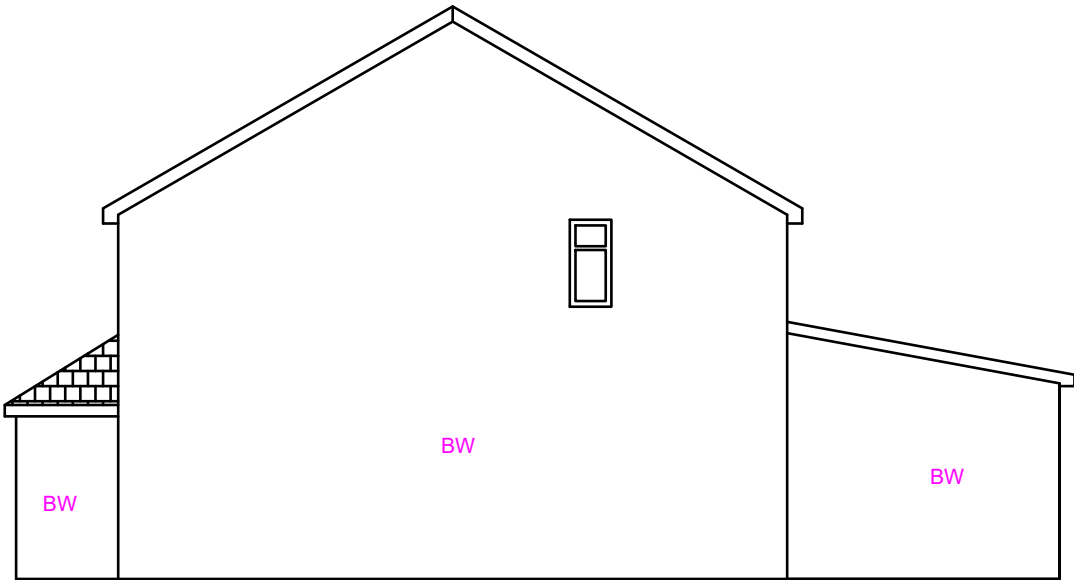

Proposed Side Elevation (RHS)

Proposed Development:

Single Storey Rear Extension

Site Address:

23 Wepham Close
Hayes
UB4 9YG

Revisions:

Rev	Date	Description
A	20/05/2022	
B	23/05/2022	Number Correction
C	25/05/2022	
D	18/05/2022	Removed neighbours Dummy pitch


Drawing Description:

Proposed Elevations

Drawing No:

ART/2022/RE23WC/PE Rev D

Scale: 1:100
Paper Size: A3
Sheet No: 3 of 4

 

ART CONSULTANTS (UK) LTD
113 LONG LANE
STANWELL
TW19 7AL
M:07960071377
E: ARTCONSULTANTSUK@GMAIL.COM