



Scale bar 1:100 (Meter)

 


Notes:
© 2022 Blue Architecture Limited.
All rights reserved.
All drawings are for the purpose of gaining
Planning Permission approval only.
All written dimensions to be taken in
preferences to scaled dimensions.
Rear Extension:-
Carpet Area: 18.79 Sq.M

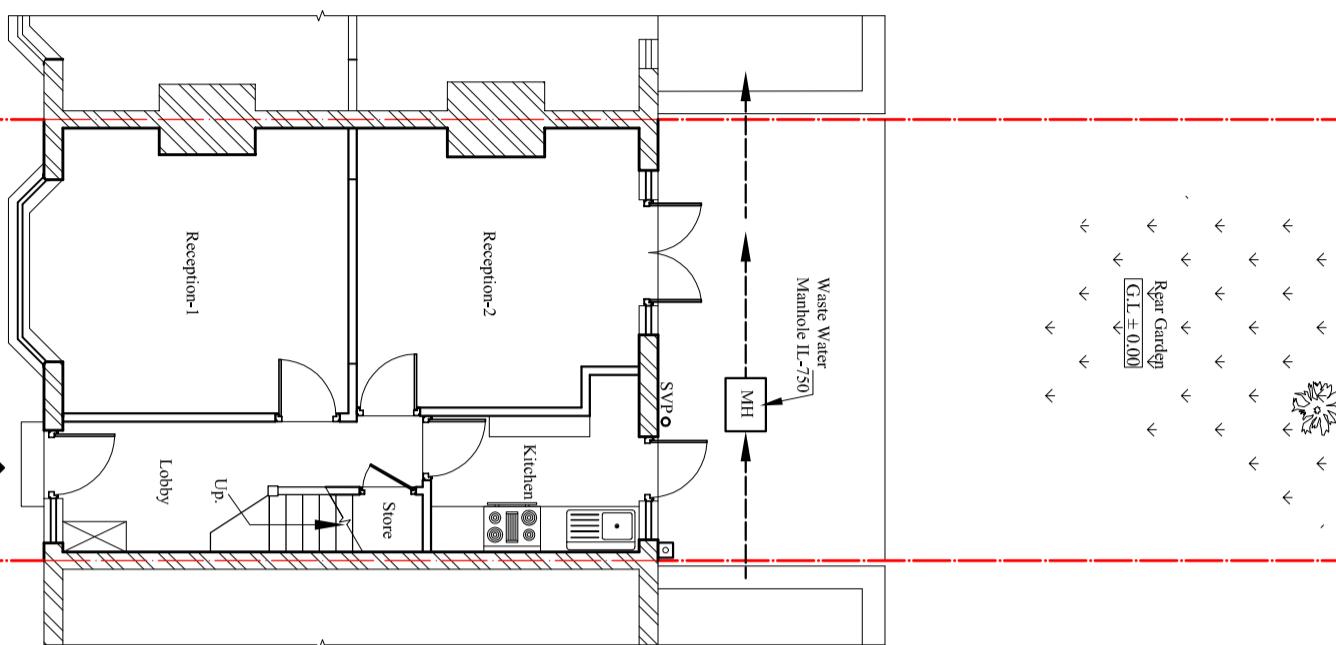

Existing Ground floor Plan

Scale:1:100

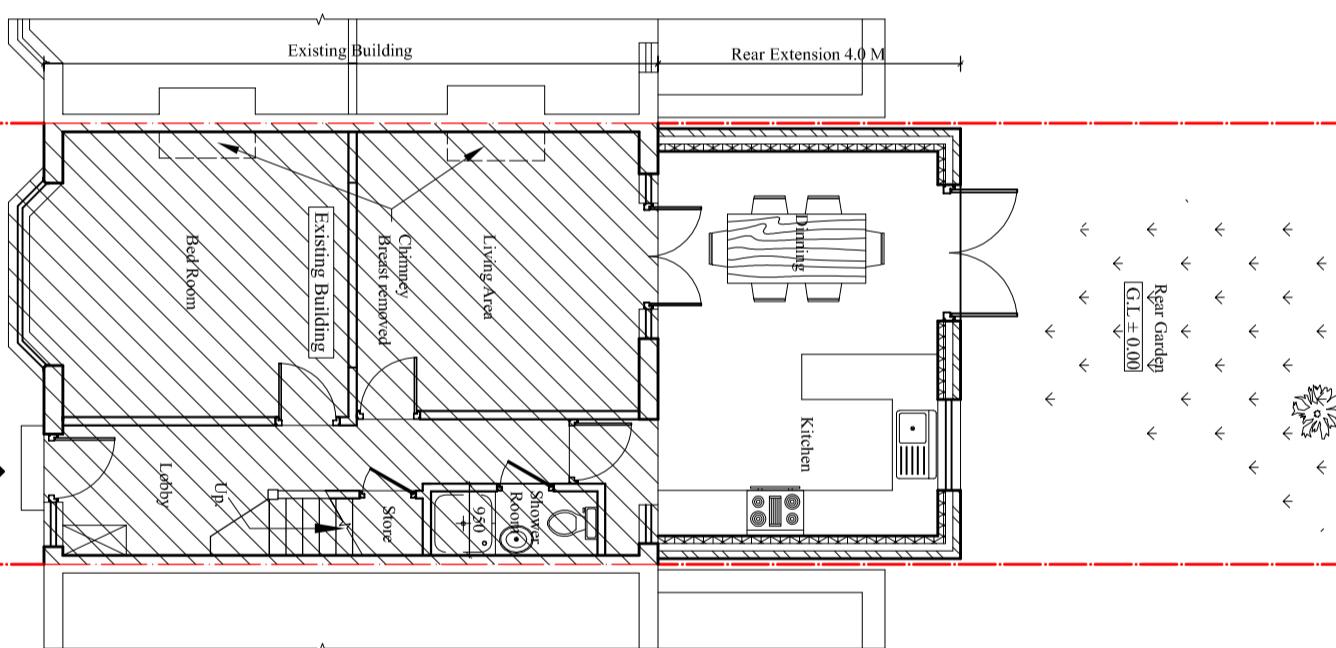

Proposed Ground floor Plan

Scale:1:100

Title:	Existing and Proposed Ground Floor plans.			
Drawn by:	Str. Er.	Checked by:		
L.P	---	R.K		
Project no:	Sheet Size	Sheet no.		
BAL-1609	A3	01		
Date:	Scale:			
23/06/2022	1:100			