



**Proposed North Elevation**

Scale:1:100

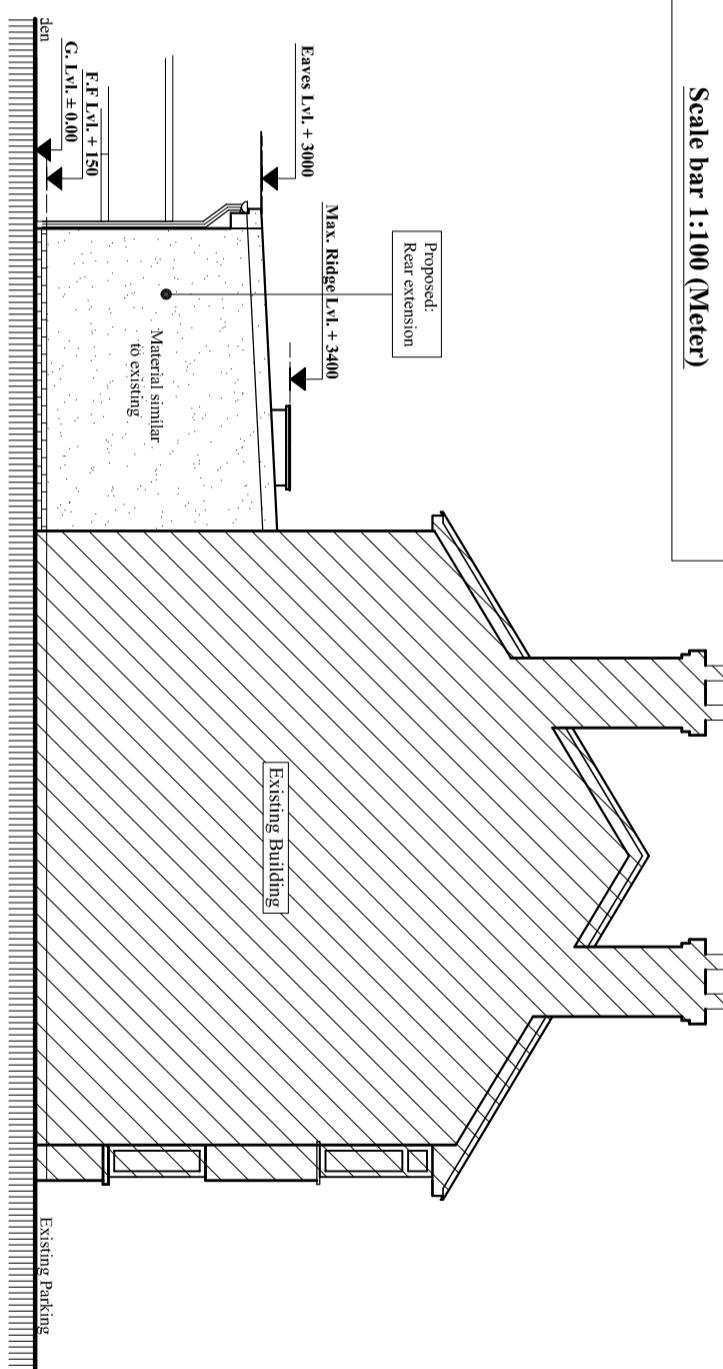

**Proposed East Elevation**

Scale:1:100

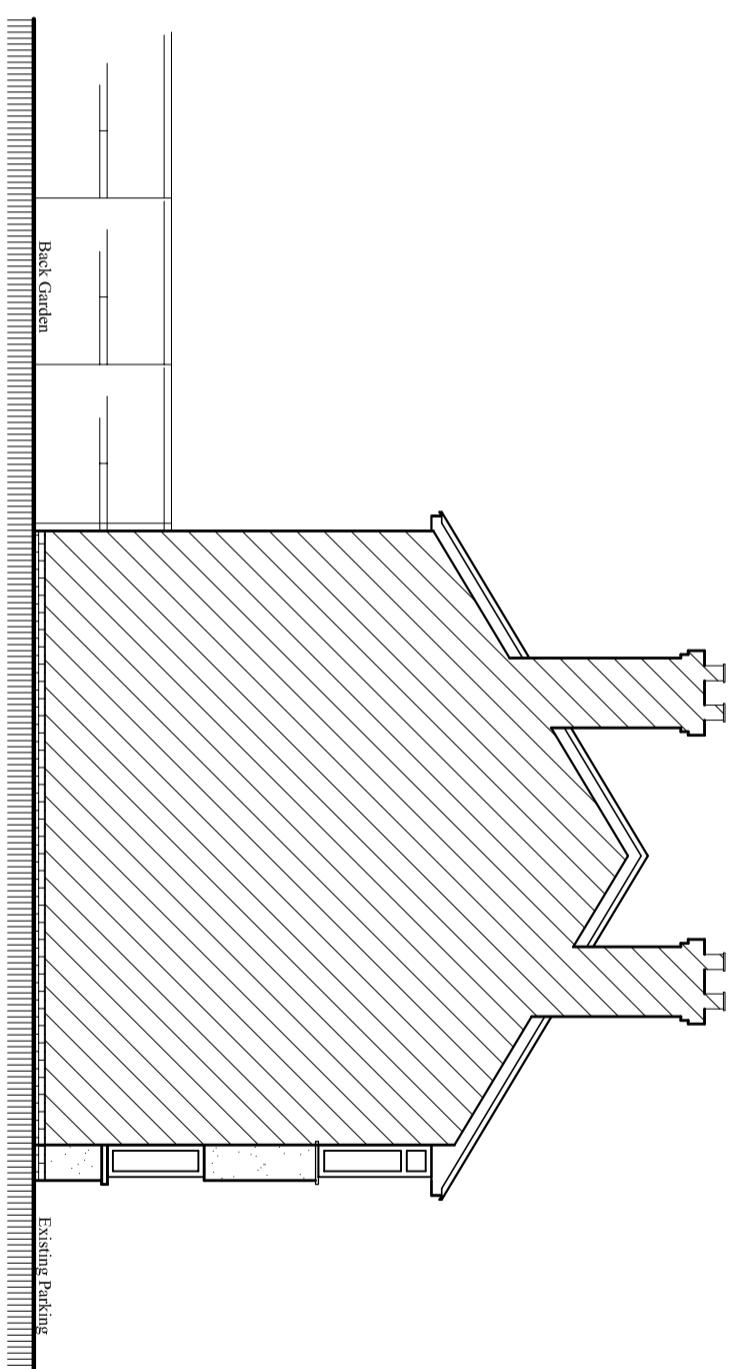

**Existing North Elevation**

Scale:1:100

**Existing East Elevation**

Scale:1:100

Notes:  
 © 2022 Blue Architecture Limited.  
 All rights reserved.  
 All drawings are for the purpose of gaining  
 Planning Permission approval only.  
 All written dimensions to be taken in  
 preferences to scaled dimensions.  
 Rear Extension:-  
 Carpet Area: 18.79 Sq.M

Client:						
Mr. Kishor Rijal						
<b>Project:</b>		Single storey Rear Extension 4.0 M Deep and formation of shower Room at Ground floor.				
<b>Location:</b>		4 Widmore Road, Hillingdon, Middlesex, UB8 3AY.				
<b>Title:</b>	<b>Status:</b> Larger extension: neighbour consultation scheme					
Drawn by: <b>L.P</b>	Str. Er. ---	Checked by: <b>R.K</b>				
Project no: <b>BAL-1609</b>	Sheet Size <b>A3</b>	Sheet no.				
Date: 23/06/2022	Scale: 1:100					
<b>03</b>						