



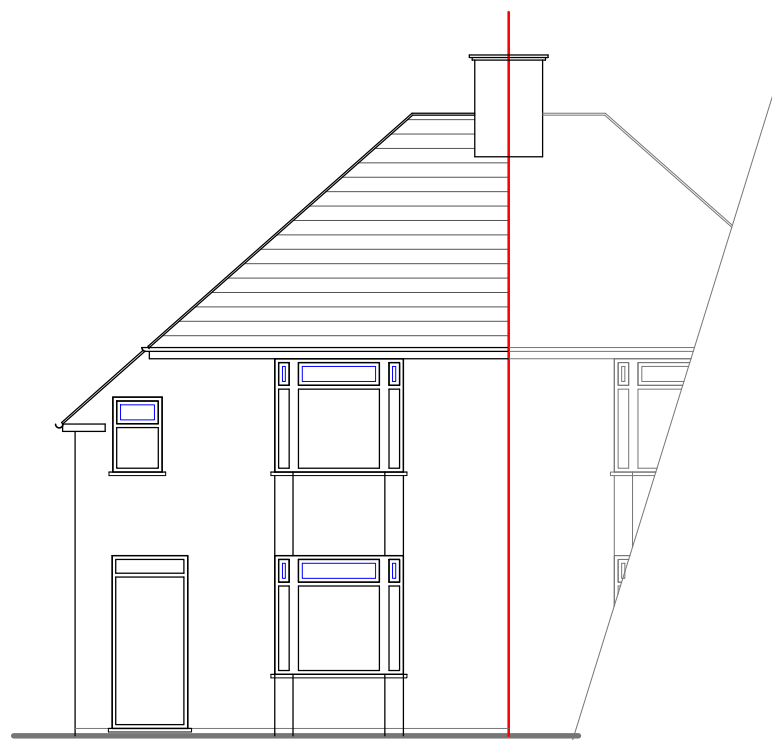


NO. 17 NO. 18
EXISTING FRONT ELEVATION

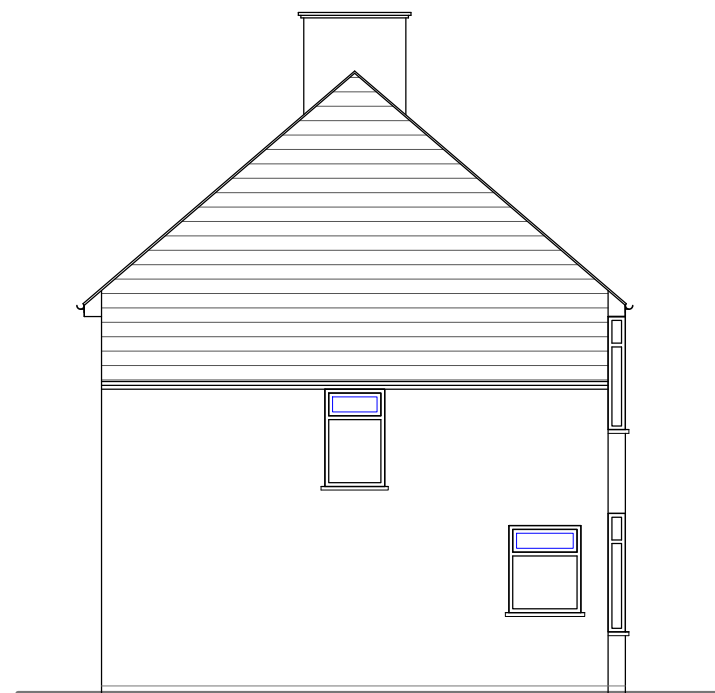


NO. 17

EXISTING SIDE ELEVATION

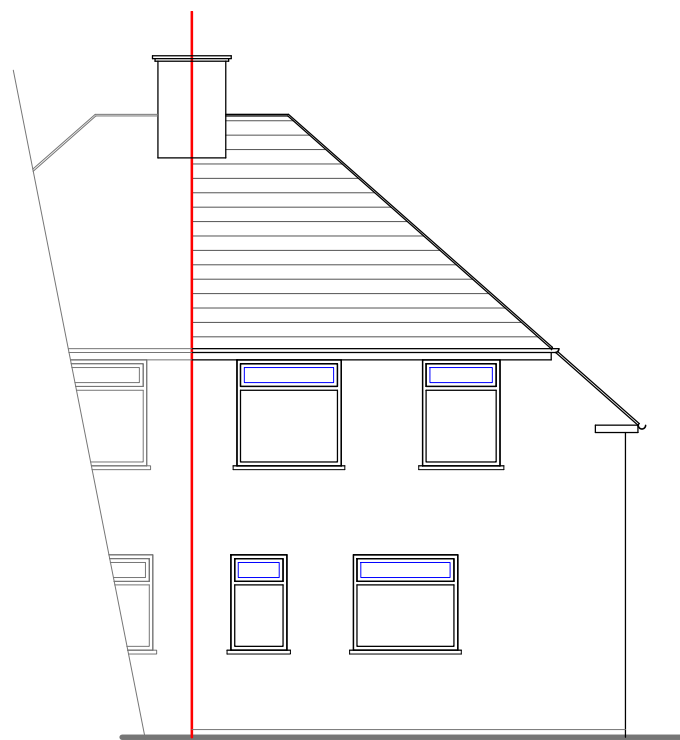

NO. 17

EXISTING REAR ELEVATION

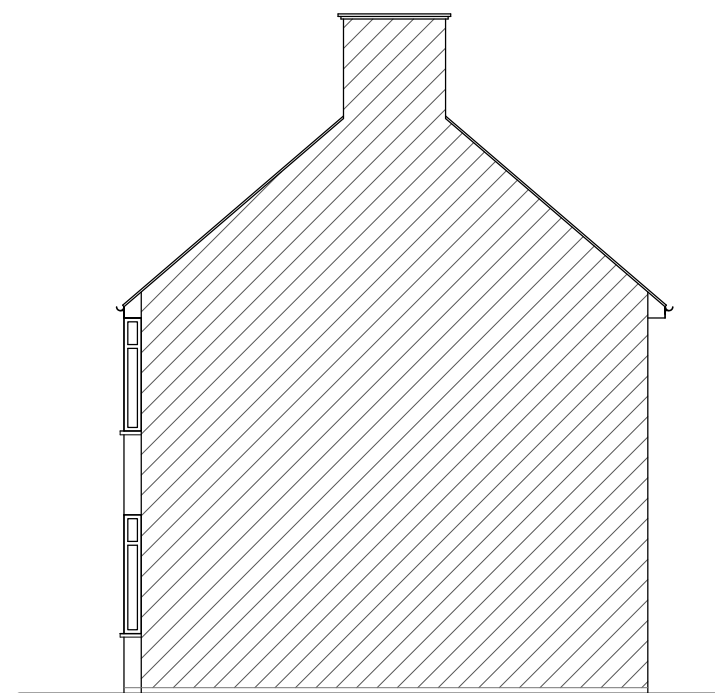

NO. 17

EXISTING SIDE ELEVATION

NOTES :

[illegible]

Client	ROOR CHAND AND KULWUANT KAUR
--------	---------------------------------

Job Title
17 WEST WALK
SOUTHALL
UB3 3JH

Drawing Title
EXISTING ELEVATIONS

Scale: 1 : 100 (A3)

Date: JUNE 2022

Checked by:	Drawn by: RS
-------------	--------------

Drg No.	TP/558/02
---------	-----------

Rev.

