




PROPOSED FRONT ELEVATION

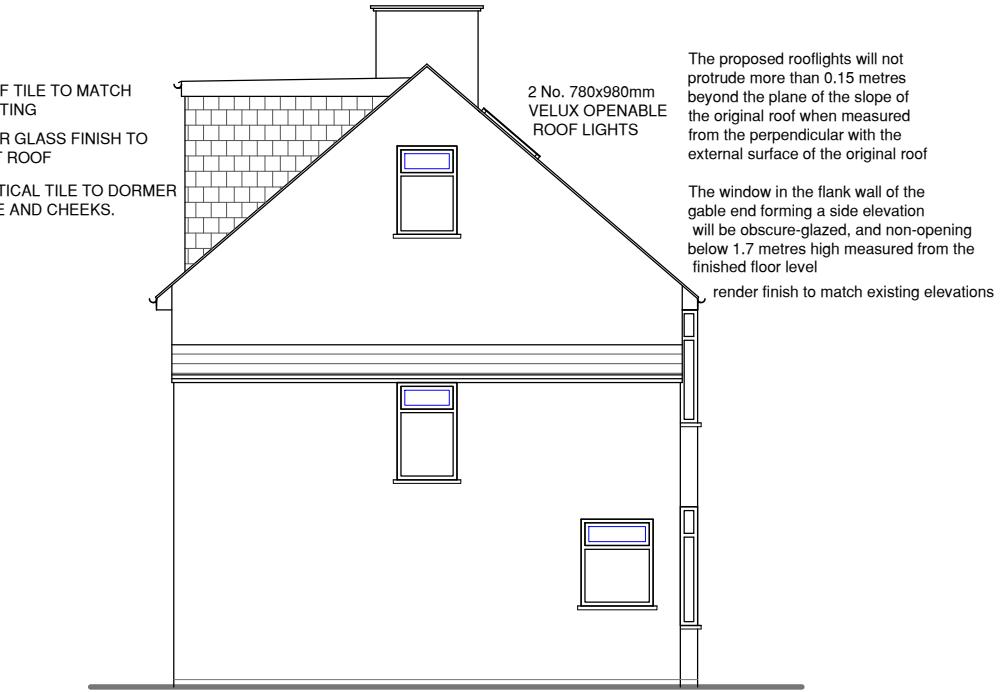

PROPOSED SIDE ELEVATION

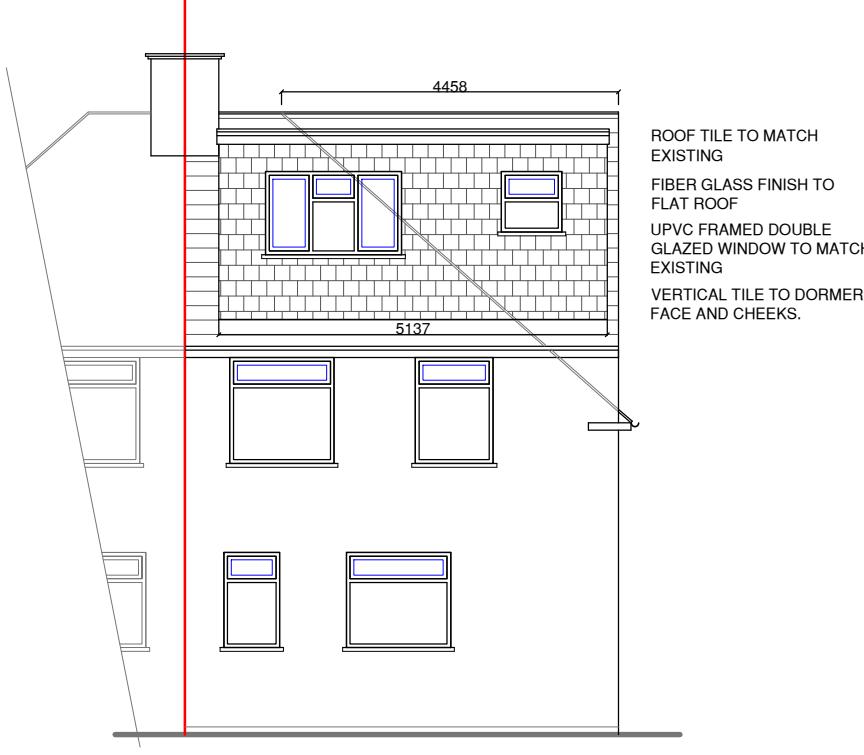

PROPOSED REAR ELEVATION

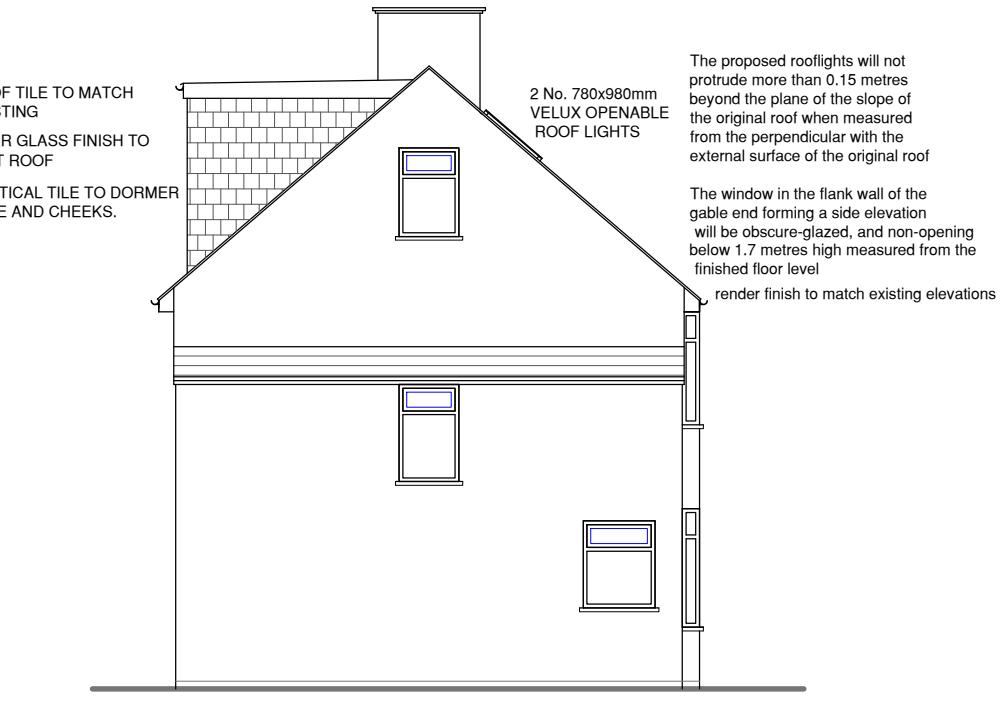

PROPOSED SIDE ELEVATION

0m 1m 2m 3m 4m 5m  
SCALE @ 1:100

Drg No. TP/558/04	Rev.
----------------------	------

Scale: 1 : 100 (A3)

Date: JUNE 2022

Checked by: Drawn by: RS

A

A

B

Date Revisions

Client ROOR CHAND AND KULWUANT KAUR

Job Title  
17 WEST WALK  
SOUTHALL  
UB3 3JHDrawing Title  
PROPOSED ELEVATIONS

H