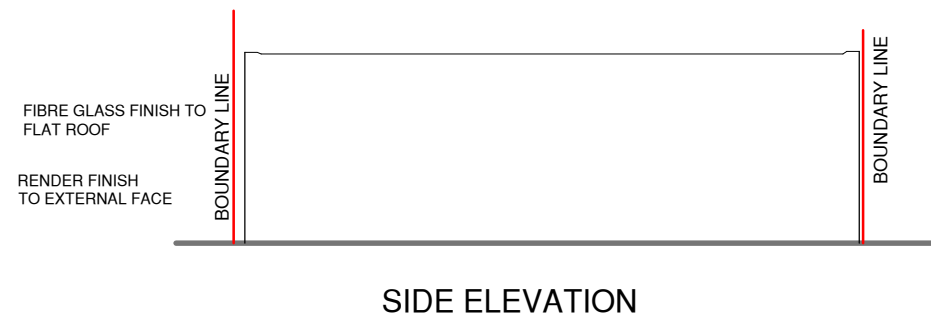
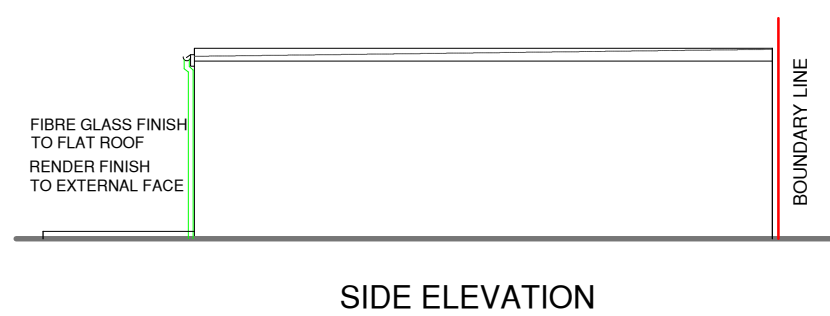
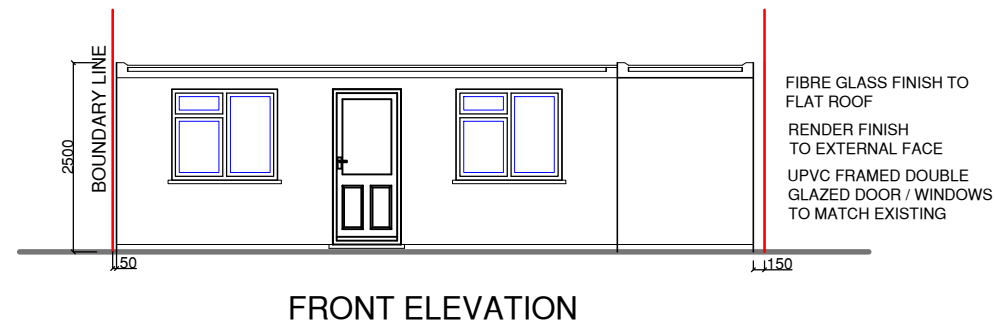
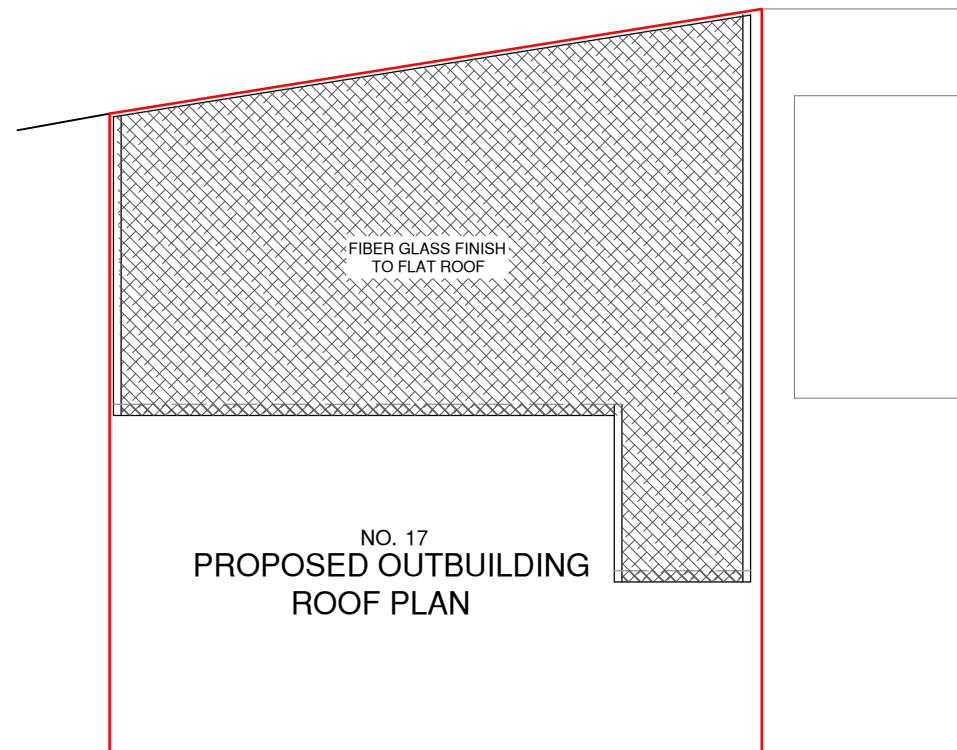
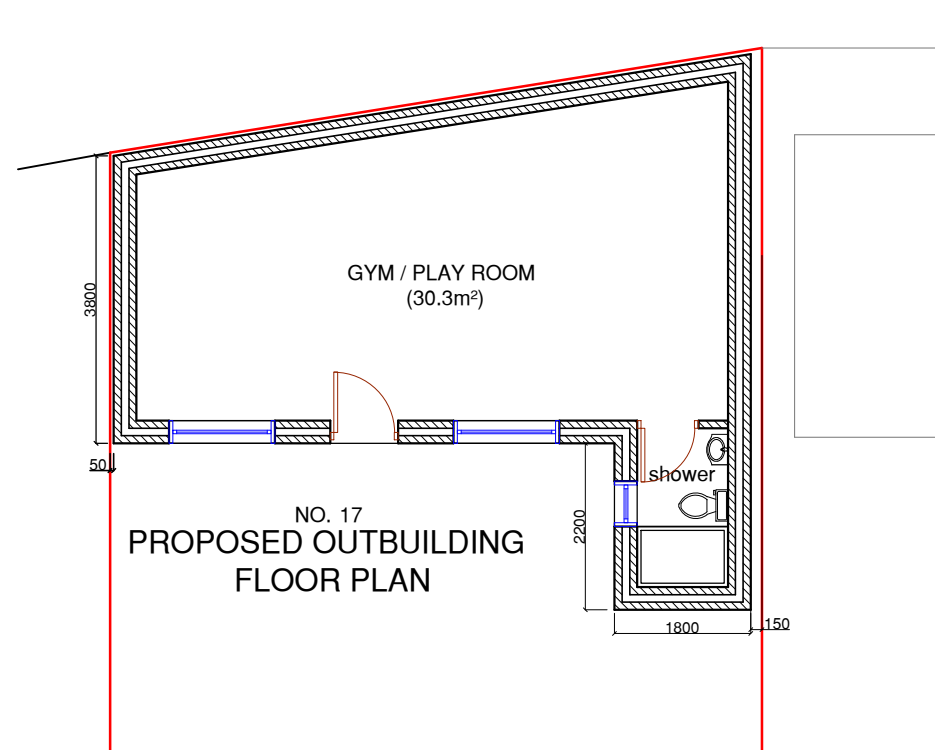


NOTES :

Client	ROOR CHAND AND KULWUANT KAUR
--------	---------------------------------

Job Title
17 WEST WALK SOUTHALL UB3 3JH

Drawing Title

PROPOSED FLOOR PLAN
AND ELEVATIONS
(OUTBUILDING)

Scale: 1 : 100 (A3)

Date: JUNE 2022

Checked by:	Drawn by: RS
-------------	--------------

Drg No.
TP/558/05

Rev.

