



900 EXISTING GROUND FLOOR PLAN

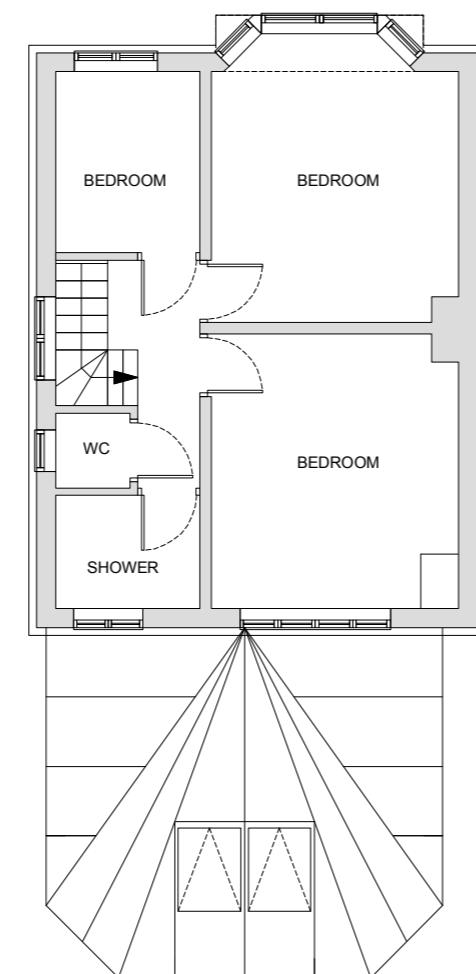

900 EXISTING FIRST FLOOR PLAN

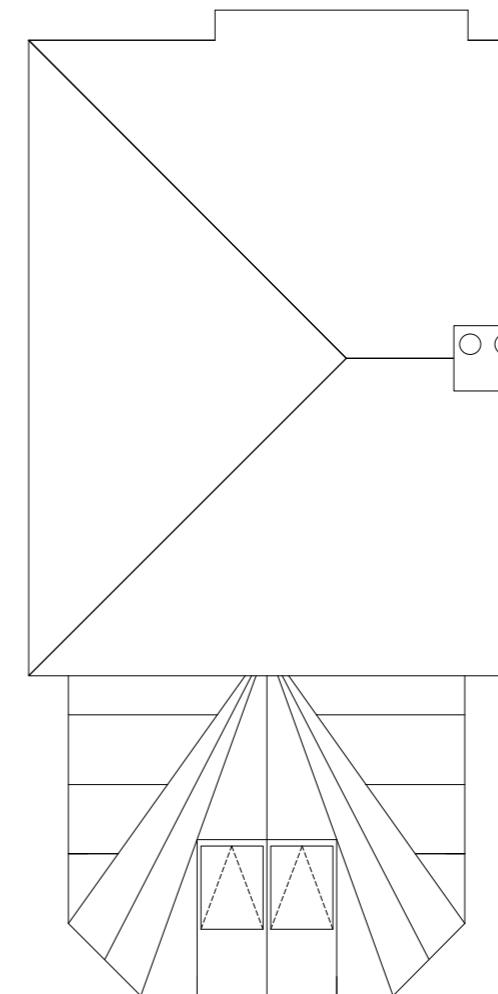

900 EXISTING ROOF PLAN



Supplied by Streetwise Maps Ltd
www.streetwise.net
 Licence No: 100047474
 CENTRE COORDINATES: 508016, 184093 SCALE 1:1250



Rev Date Description By
 Do not scale from this drawing, all dimensions are to be checked on site
 Any discrepancies are to be reported immediately to the architect / designer
 or main contractor

Copyright © 2022
 All rights described in the chapter iv of the copyright design and
 patents act 1988, have been generally asserted

Client
Mrs S Crehan
 135 Windsor Avenue
 Hillingdon
 London UB10 9AZ


Project
135 WINDSOR AVENUE
 Hillingdon
 London UB10 9AZ

Drawing
PLANNING APPLICATION
 EXISTING PLANS

Project No	Drawing No	Issue	Status
22008	900	-	PA

Scale	Date	Drawn By	Checked By
A3 @1:100	06/2022	RG	UP

Urban Pad

 

Urban Pad Limited
 M 07710 358063
 E richard@ganeshmoorthy.com