


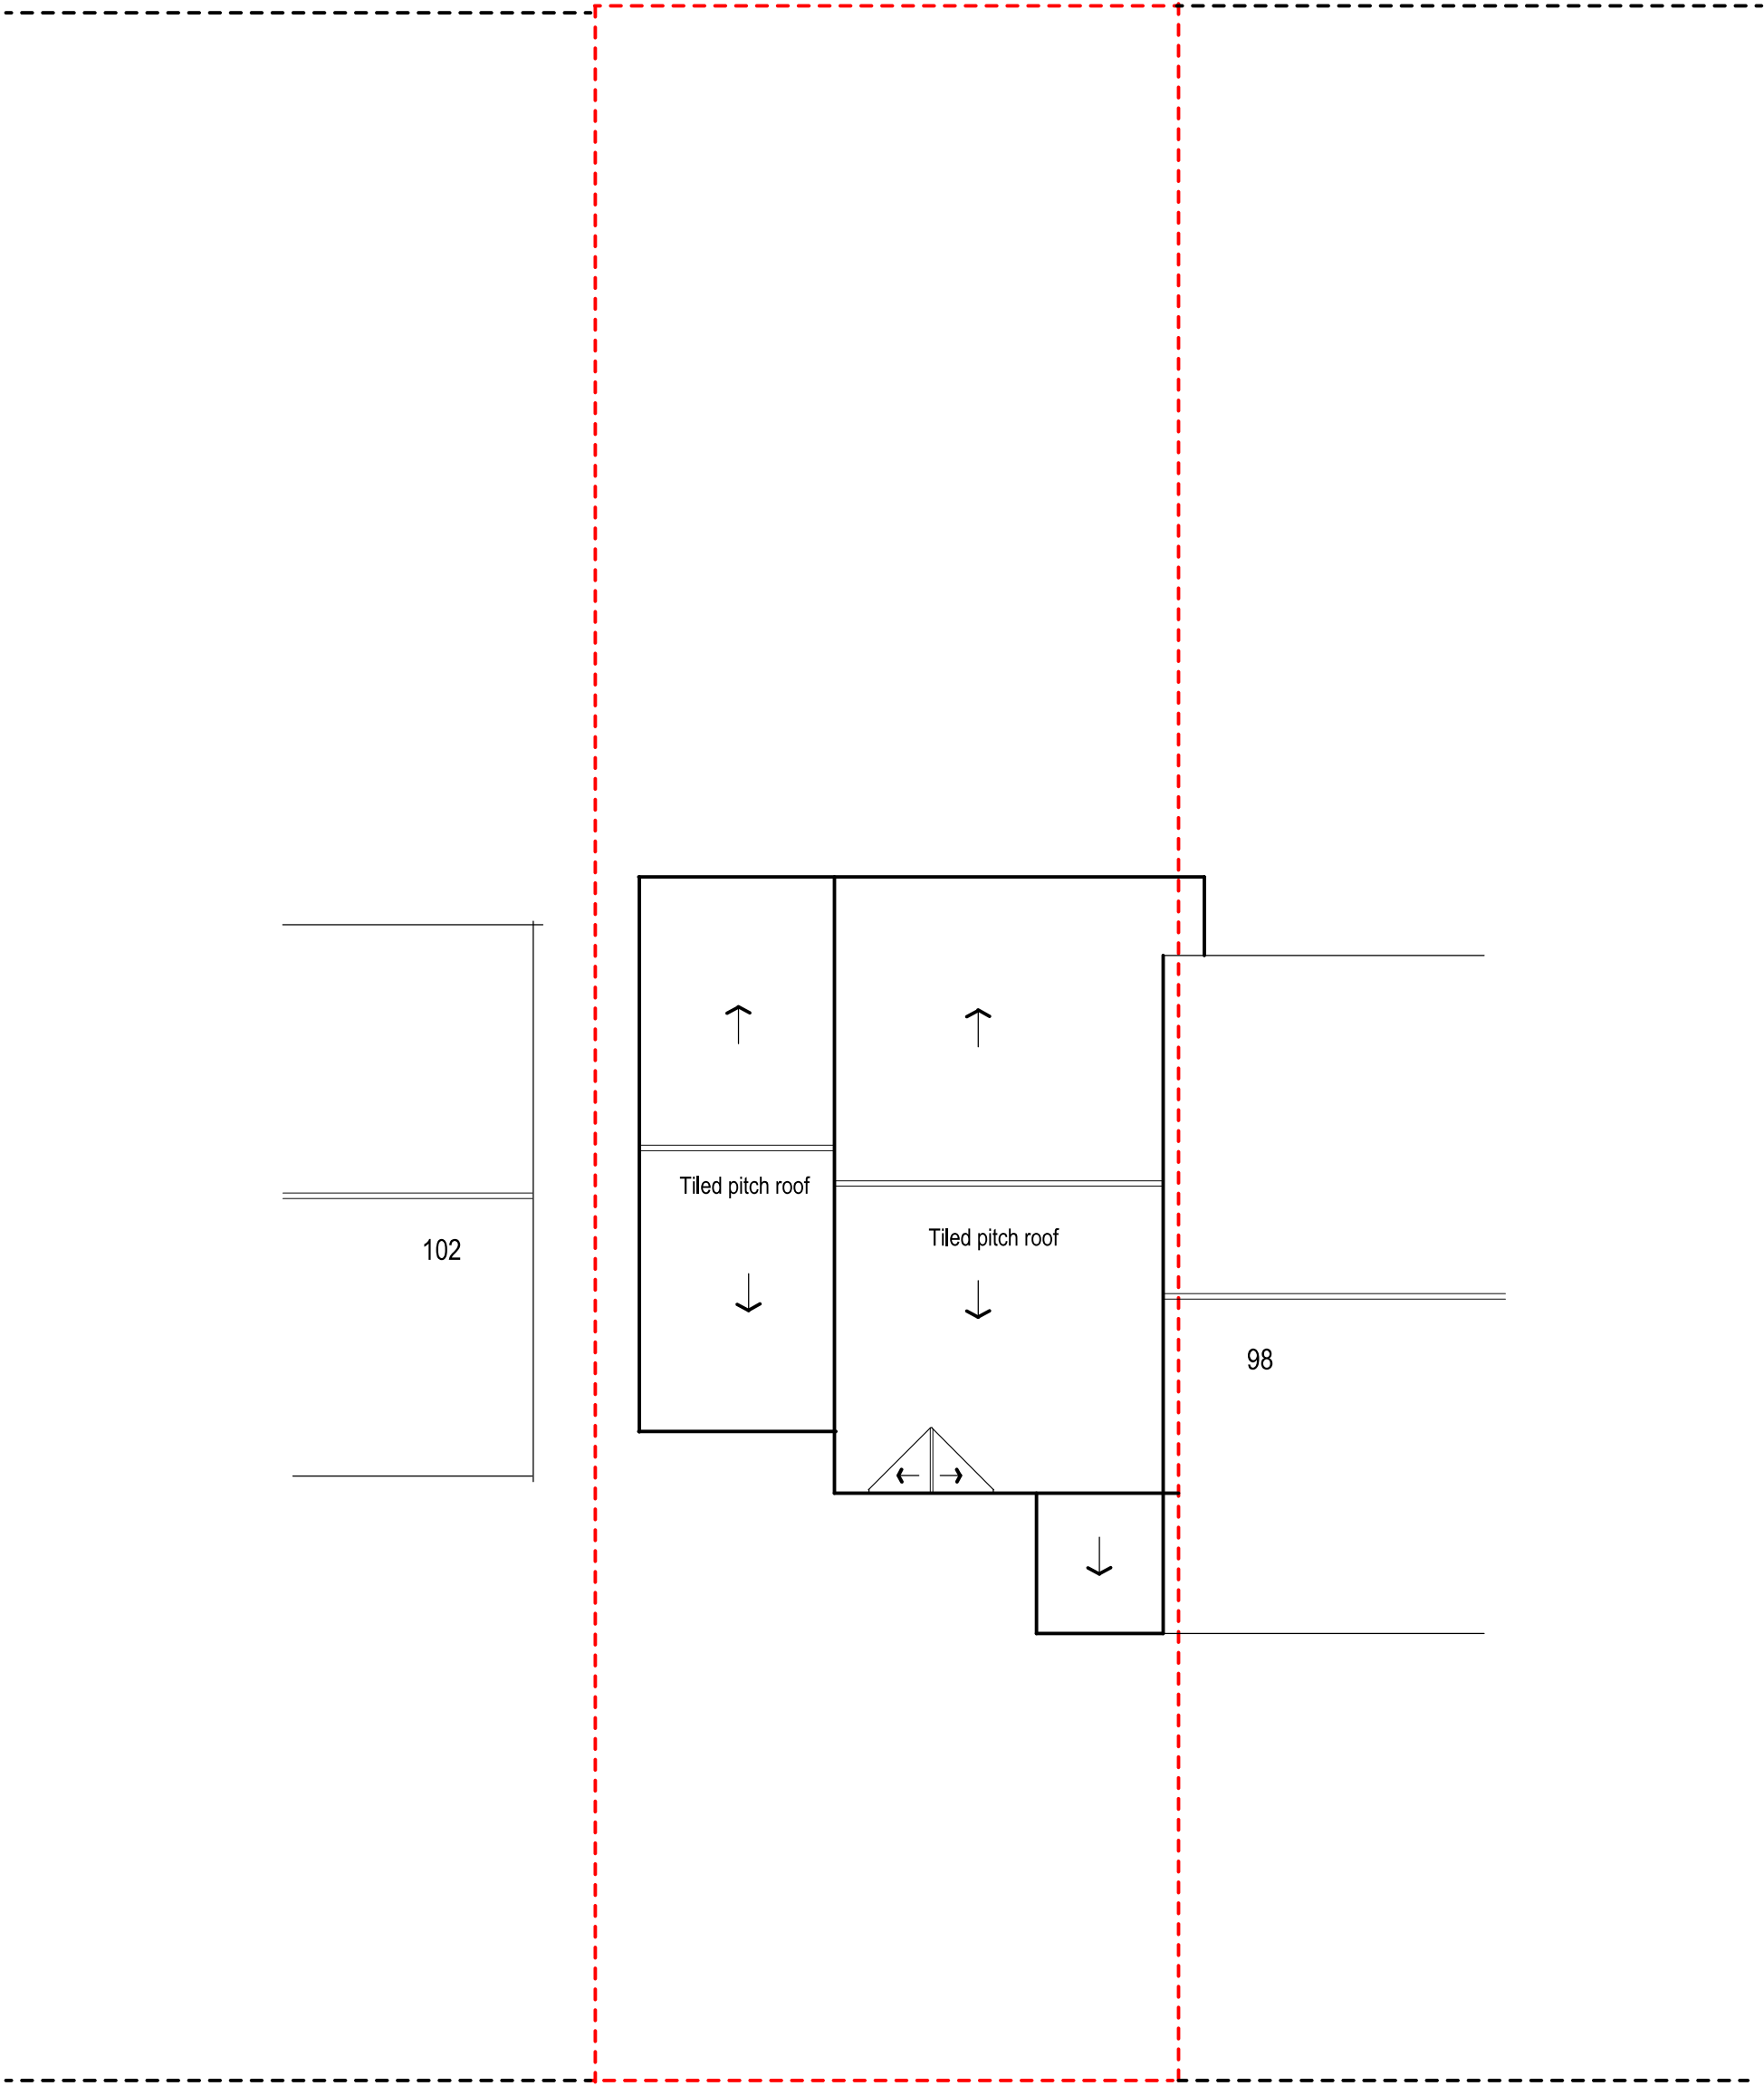

Purpose - Householder planning application only

© SSK architects owns the copyright of this drawing which must not be reproduced in whole or part without the written permission.	All dimensions to be checked on site. All omissions & discrepancies to be reported to the designer.	PROJECT: 100 Chamberlain Way, Pinner, HA5 2AT	DATE: 16/06/2022
	DWG. TITLE: ROOF PLAN	REVISION: 03	

EXISTING