


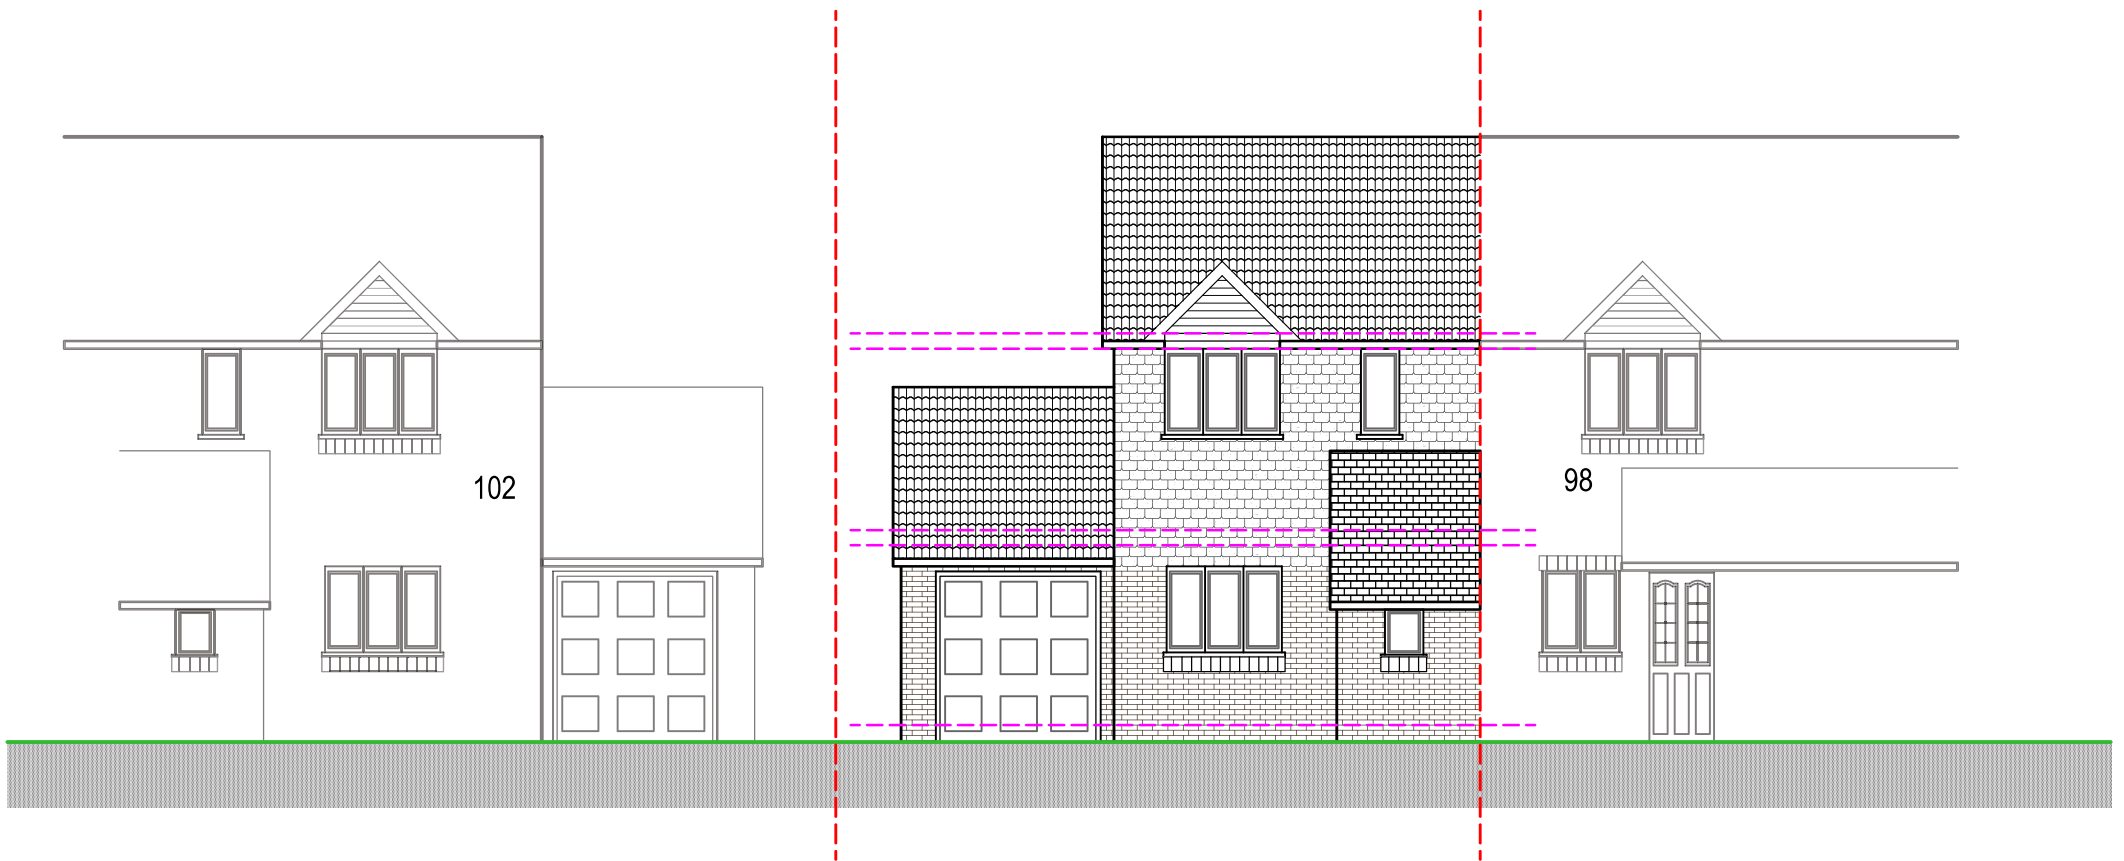

EXISTING FRONT ELEVATION

Existing materials


Roof - Red/brown hanging roof tiles

Walls - Facing brickwork

Windows - White uPVC

Doors - White uPVC

RWP & Gutters - Brown uPVC

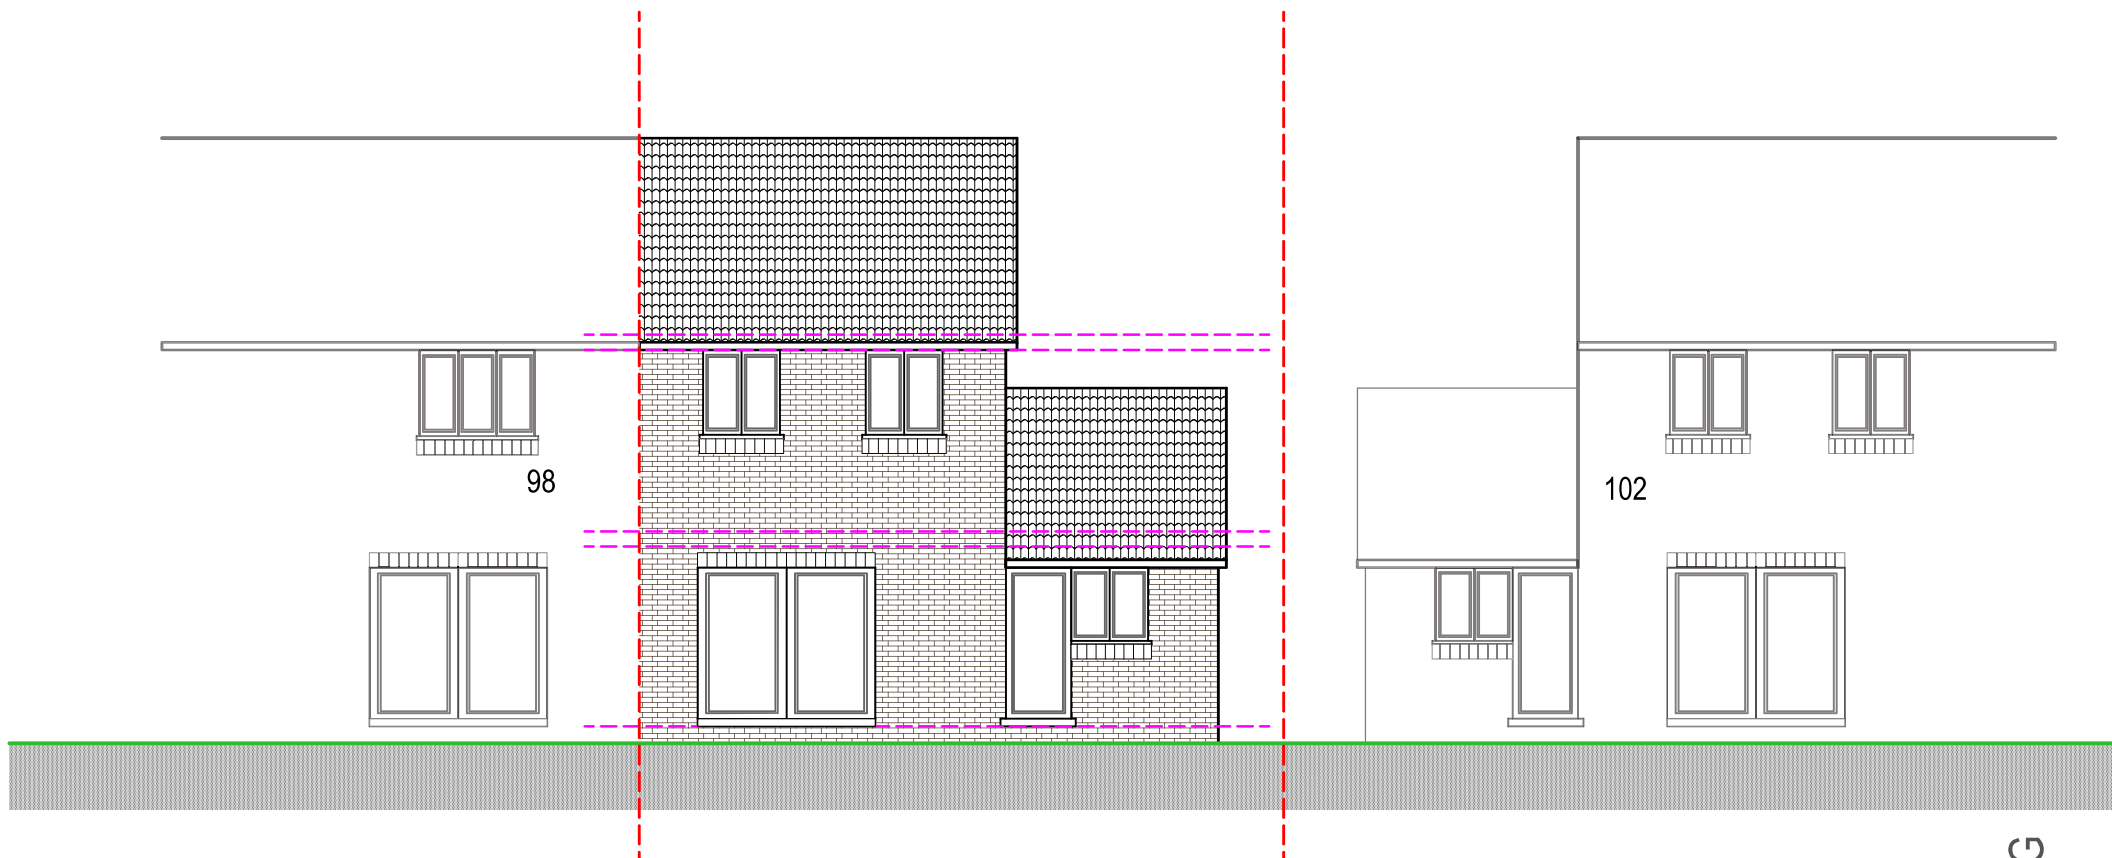


EXISTING REAR ELEVATION

Purpose - Householder planning application only



tel : 0796 222 3141
email : sandeep@sskarchitects.co.uk

 

All dimensions to be checked on site. All omissions & discrepancies to be reported to the designer. © SSK architects owns the copyright of this drawing which must not be reproduced in whole or part without the written permission.	PROJECT: 100 Chamberlain Way, Pinner, HA5 2AT	DATE: 16/06/2022
	DWG. TITLE: ELEVATIONS	REVISION: 04

EXISTING