





EXISTING FRONT ELEVATION

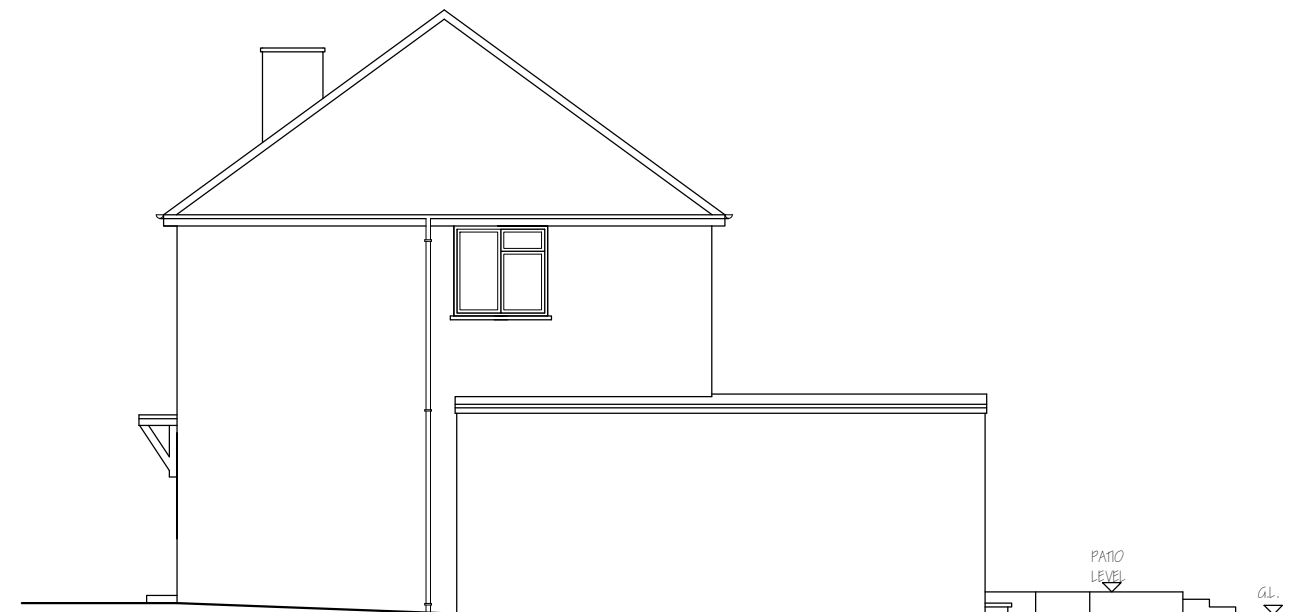


EXISTING SIDE ELEVATION (No. 54)

Nigel Fallon, B.Sc. (Hons)MBEng. 07768-408525		ADDRESS: 54-56, CARNARVON DRIVE, HAYES, UB3 1PX.	
Planning & Development Consultant, Building Engineer.		NO. - 04	
349, Chartridge Lane, Chesham, HP5 2SH.		DATE: 17 / 06 / 2022	REV: A
DRAWING TITLE: EXISTING / PROPOSED ELEVATIONS		DRG. PAPER SIZE: A3	
SCALE - 1: 100			

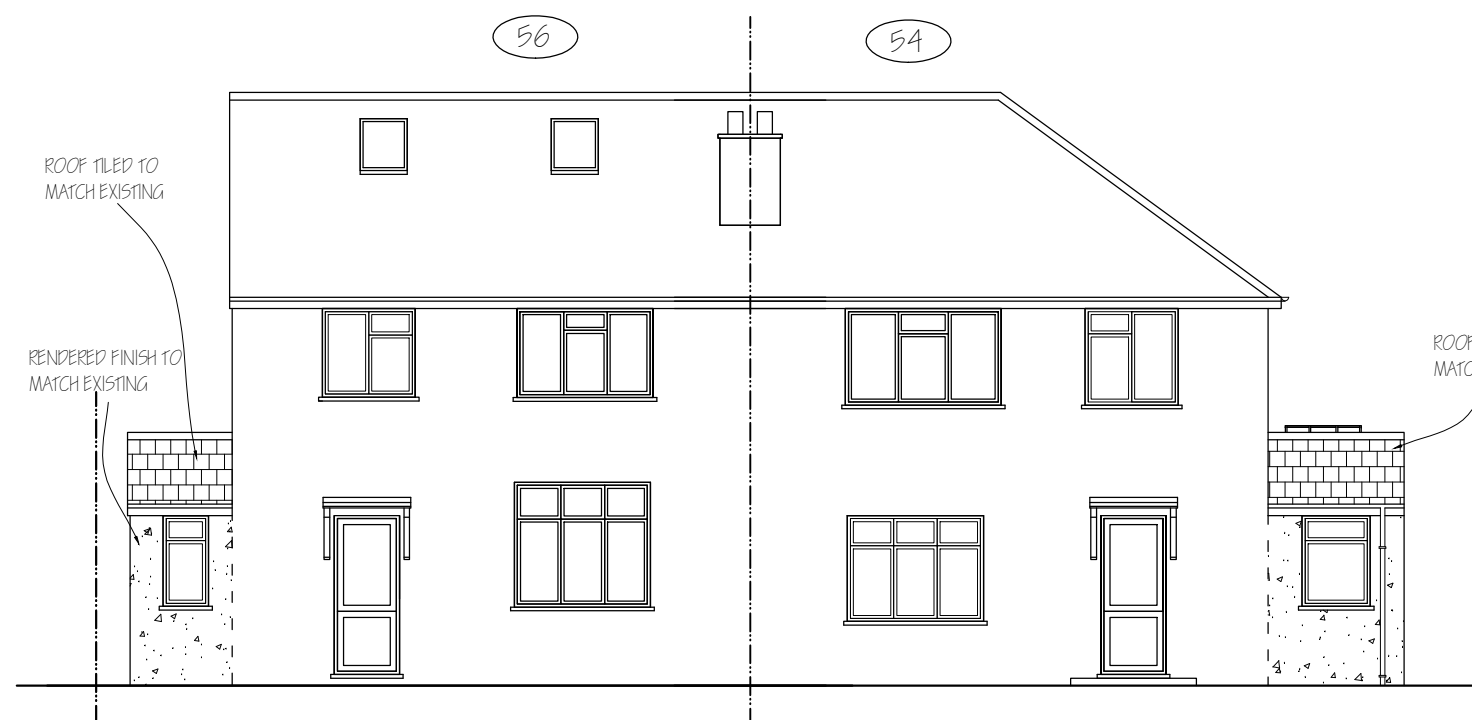

PROPOSED FRONT ELEVATION

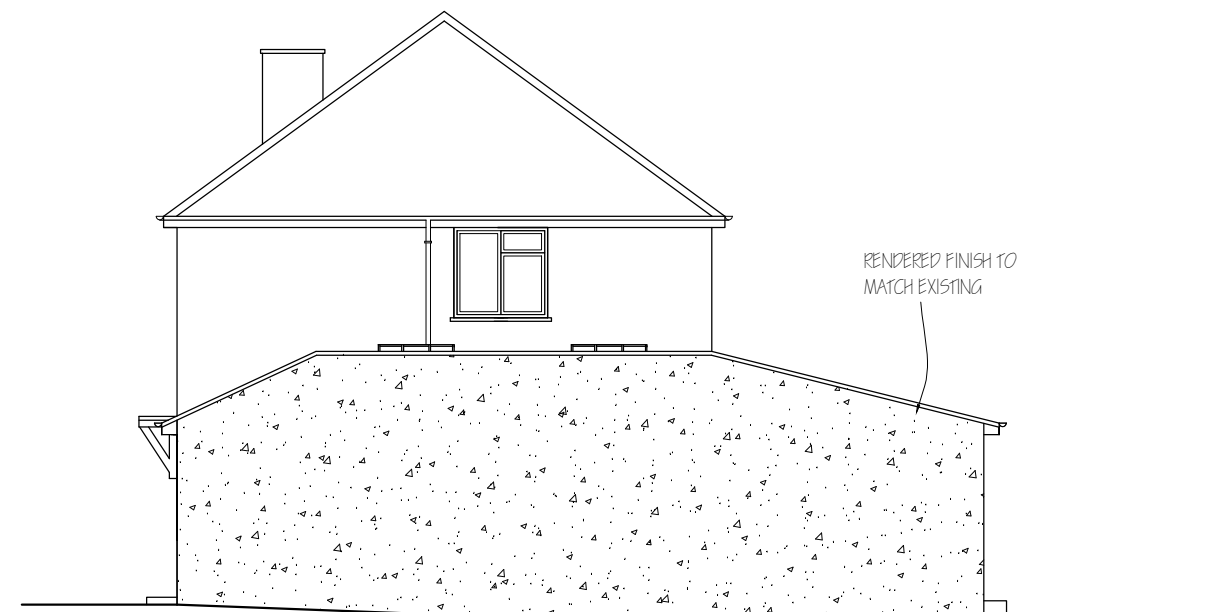

PROPOSED SIDE ELEVATION (No. 54)