


Notes:

The drawings show design intent only. All dimensions to be checked on site prior to construction or production. Construction details to be confirmed by contractor/ manufacturer by submitting fabrication drawings for Designer's approval

Design drawings is not to be scaled for production and construction purposes. All discrepancies and omission on site must be reported to Designer for comment and/or approval prior to commencement of works.


The designs are subject to approval by Statutory Authorities and any necessary alteration should be made of required to comply with statutory requirements and communicated to the Designer.

All design concepts and drawings are the property of Ving Pte Ltd. No reproductions, adaptations and/or copies may be made without written permission by Ving Pte Ltd.

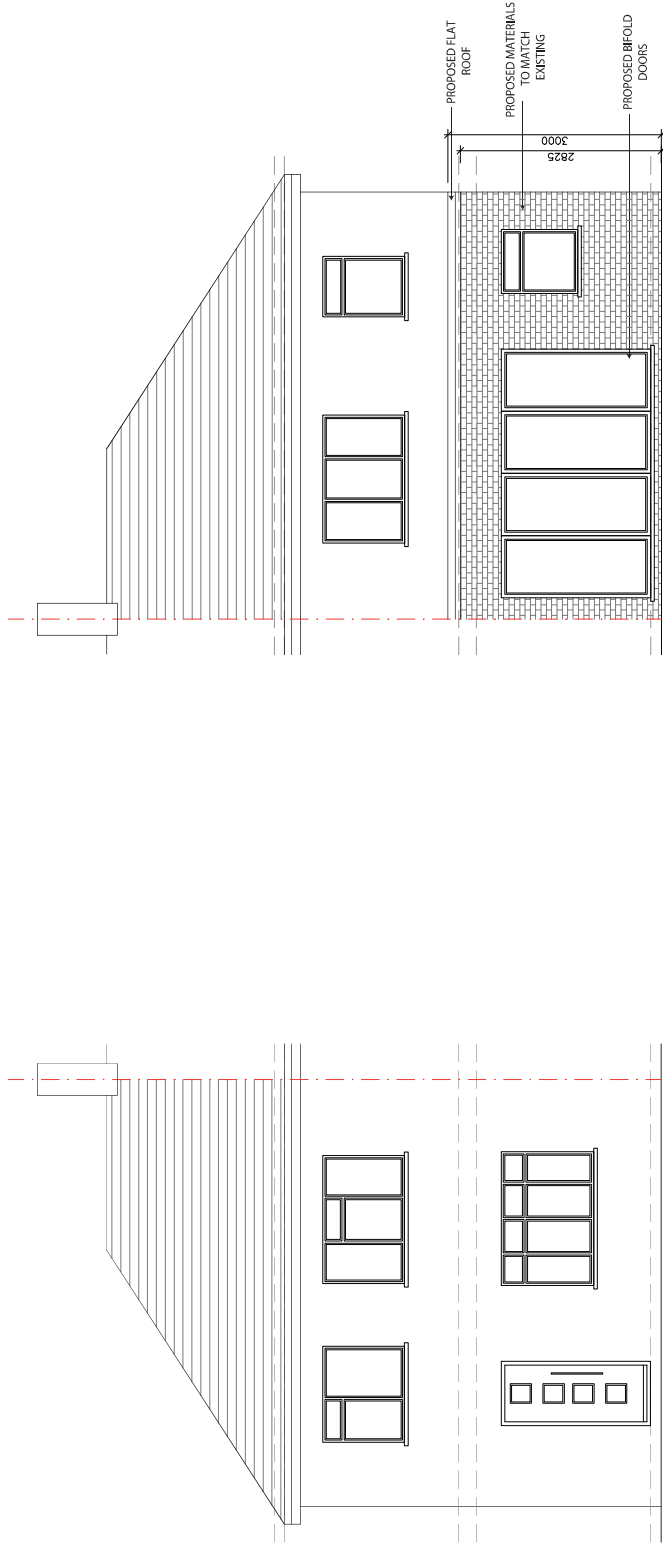

EXISTING
FRONT ELEVATION

PROPOSED
FRONT ELEVATION

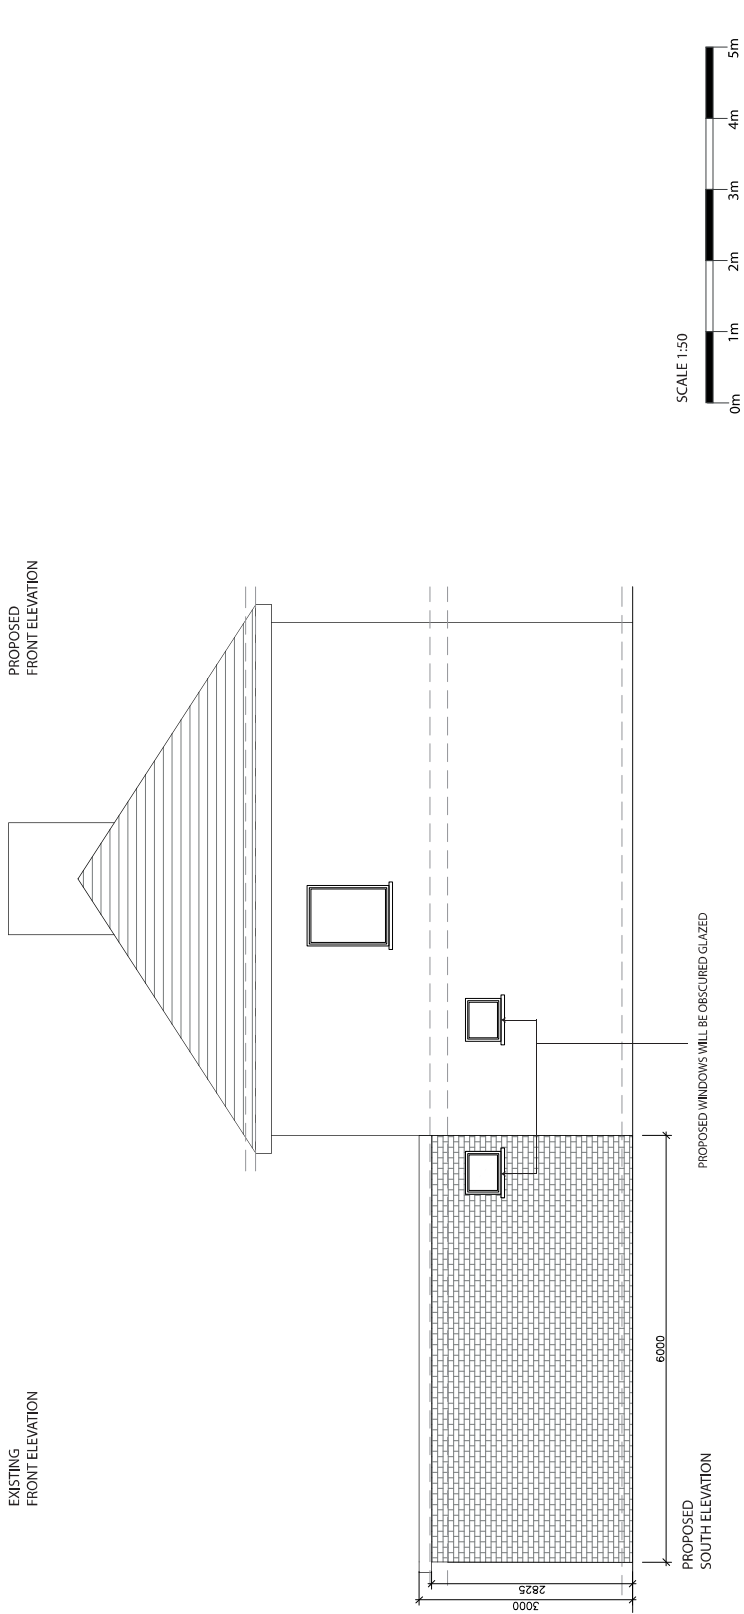

PROPOSED
SOUTH ELEVATION

PROPOSED WINDOWS WILL BE OBSCURED GLAZED

PROJECT:	PROPOSED GROUND FLOOR REAR EXTENSION		
CLIENT:	MR ABDUL KARIM KHAN 12 BISHOPS ROAD HAWES, UB3 2TA		
TITLE:	PROPOSED ELEVATIONS		
STATUS	PLANNING	DESIGNED BY	VP
DATE	21.06.2022	Page size:	A2
		SCALE	1:50
DRAWING NUMBER	UB3.06.006	FILE NAME	A
		SHEET NO.	6