

Notes:

The drawings show design intent only. All dimensions to be checked on site prior to construction or production. Construction details to be confirmed by contractor/ manufacturer by submitting fabrication drawings for Designer's approval.

Design drawings is not to be scaled for production and construction purposes. All discrepancies and omission on site must be reported to Designer for comment and/or approval prior to commencement of works.

The designs are subject to approval by Statutory Authorities and any necessary alteration should be made of required to comply with statutory requirements and communicated to the Designer.

All design concepts and drawings are the property of Viraj Patel. No reproductions, adaptations and/or copies may be made without written permission by Viraj Patel.

PROJECT:

PROPOSED GROUND FLOOR REAR EXTENSION


CLIENT:

MR ABDUL KARIM KHAN
12 BISHOPS ROAD
HAITEZ,
UB3 2TA


TITLE:

EXISTING FLOOR PLANS


STATUS	PLANNING	DESIGNED BY	VP
DATE	21.06.2022	Page size:	A2
		SCALE	1:50
DRAWING NUMBER	UB3.06.004	REVISION	A
		SHEET No.	4

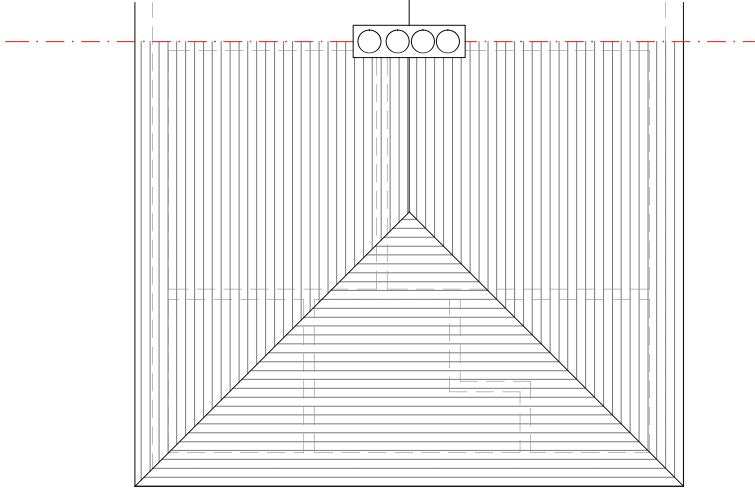

EXISTING
ROOF PLAN

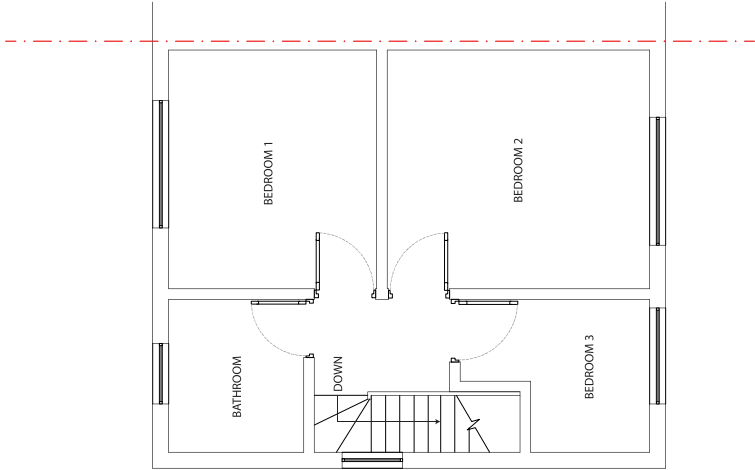

EXISTING
FIRST FLOOR PLAN

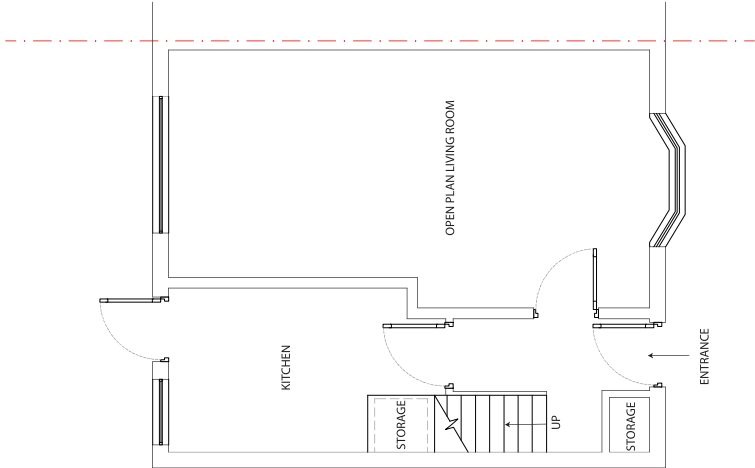

EXISTING
GROUND FLOOR PLAN

SCALE 1:50

