





BLOCK PLAN-PROPOSED
SCALE 1:500

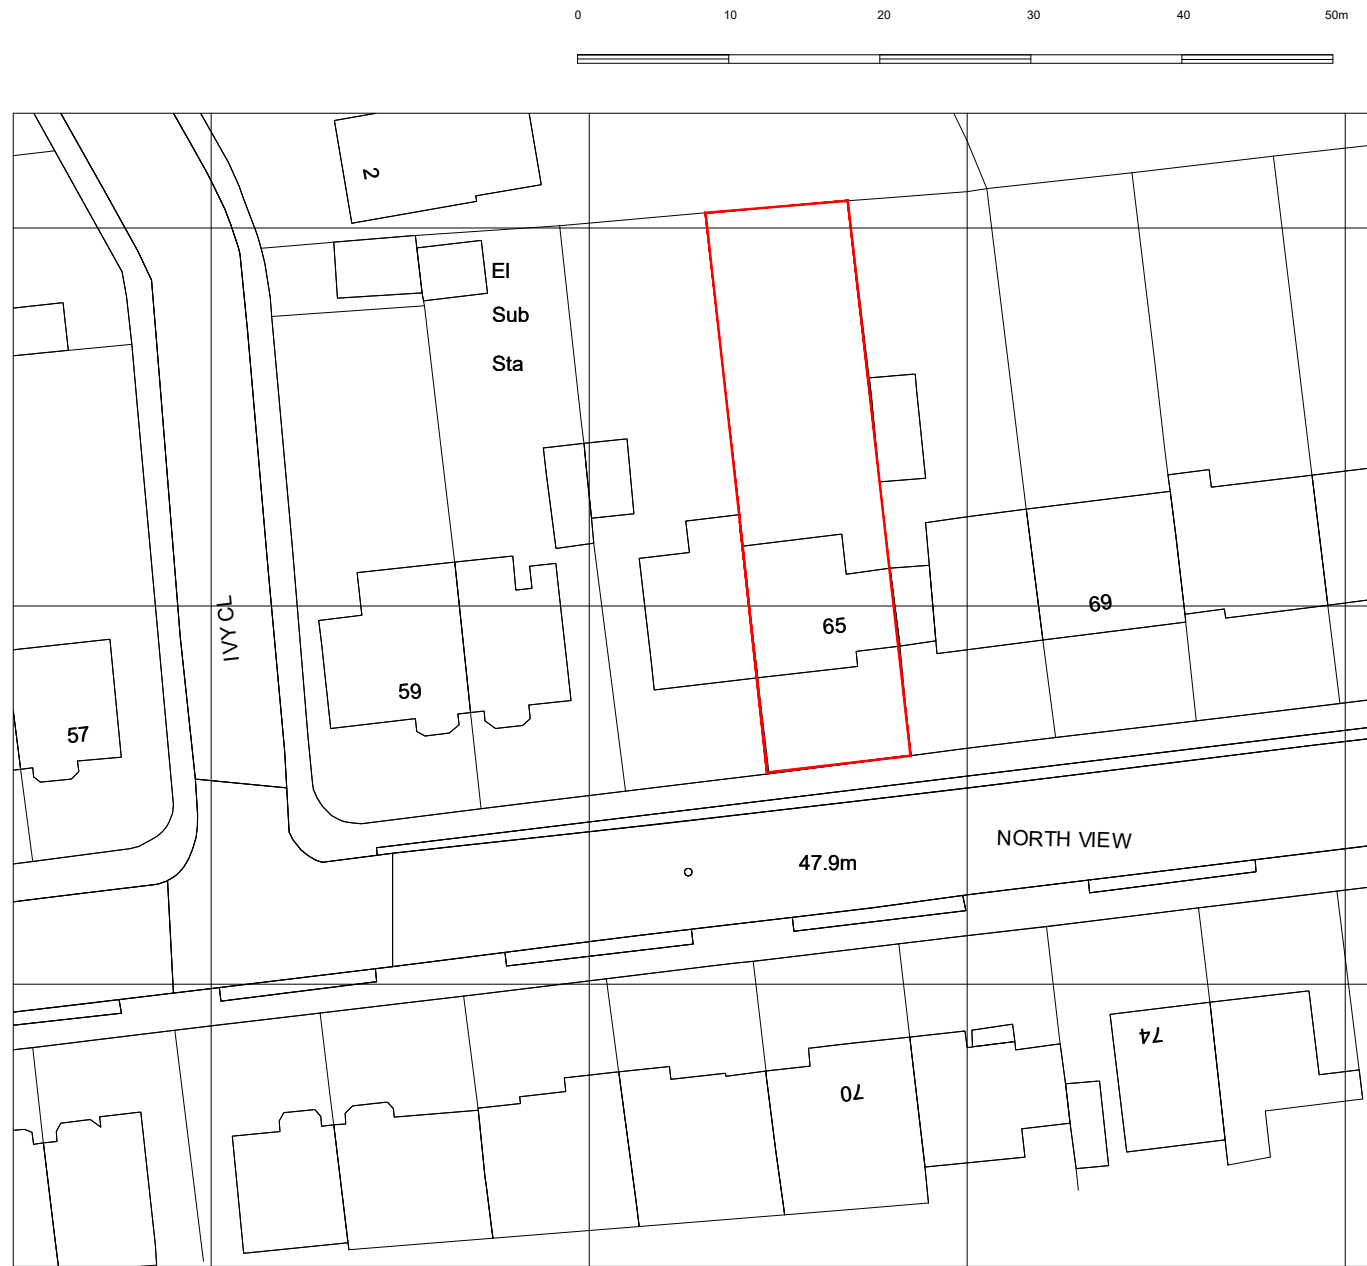

LOCATION PLAN
SCALE 1:1250

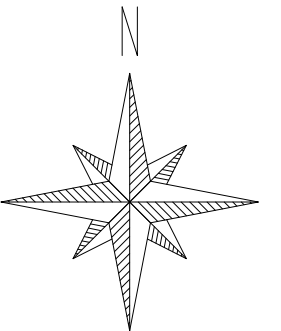



APPLICATION SITE




ASAI CONSTRUCTION LTD

THIS DRAWING IS COPYRIGHT and must not be traced or copied in any way of form in part of whole by any means whatsoever without prior written consent and may only be used by the present owner, being our current client in relation to the property as referred to on the drawing. This drawing may be copied by an authorised officer of the Local Authority with the sole purpose to assist in the determination of Planning or Building Regulations application and may not be used for any other purpose unless otherwise agreed in writing.

PROJECT	65 North View, Pinner, HA5 1PT		
DRAWING	LOCATION / SITE PLAN		
SCALE	1:500/ 1:1250 @A3		
DRG. NO.	FP-NV-01-010-2022	REVISIONS	
DATE	15.06.22		

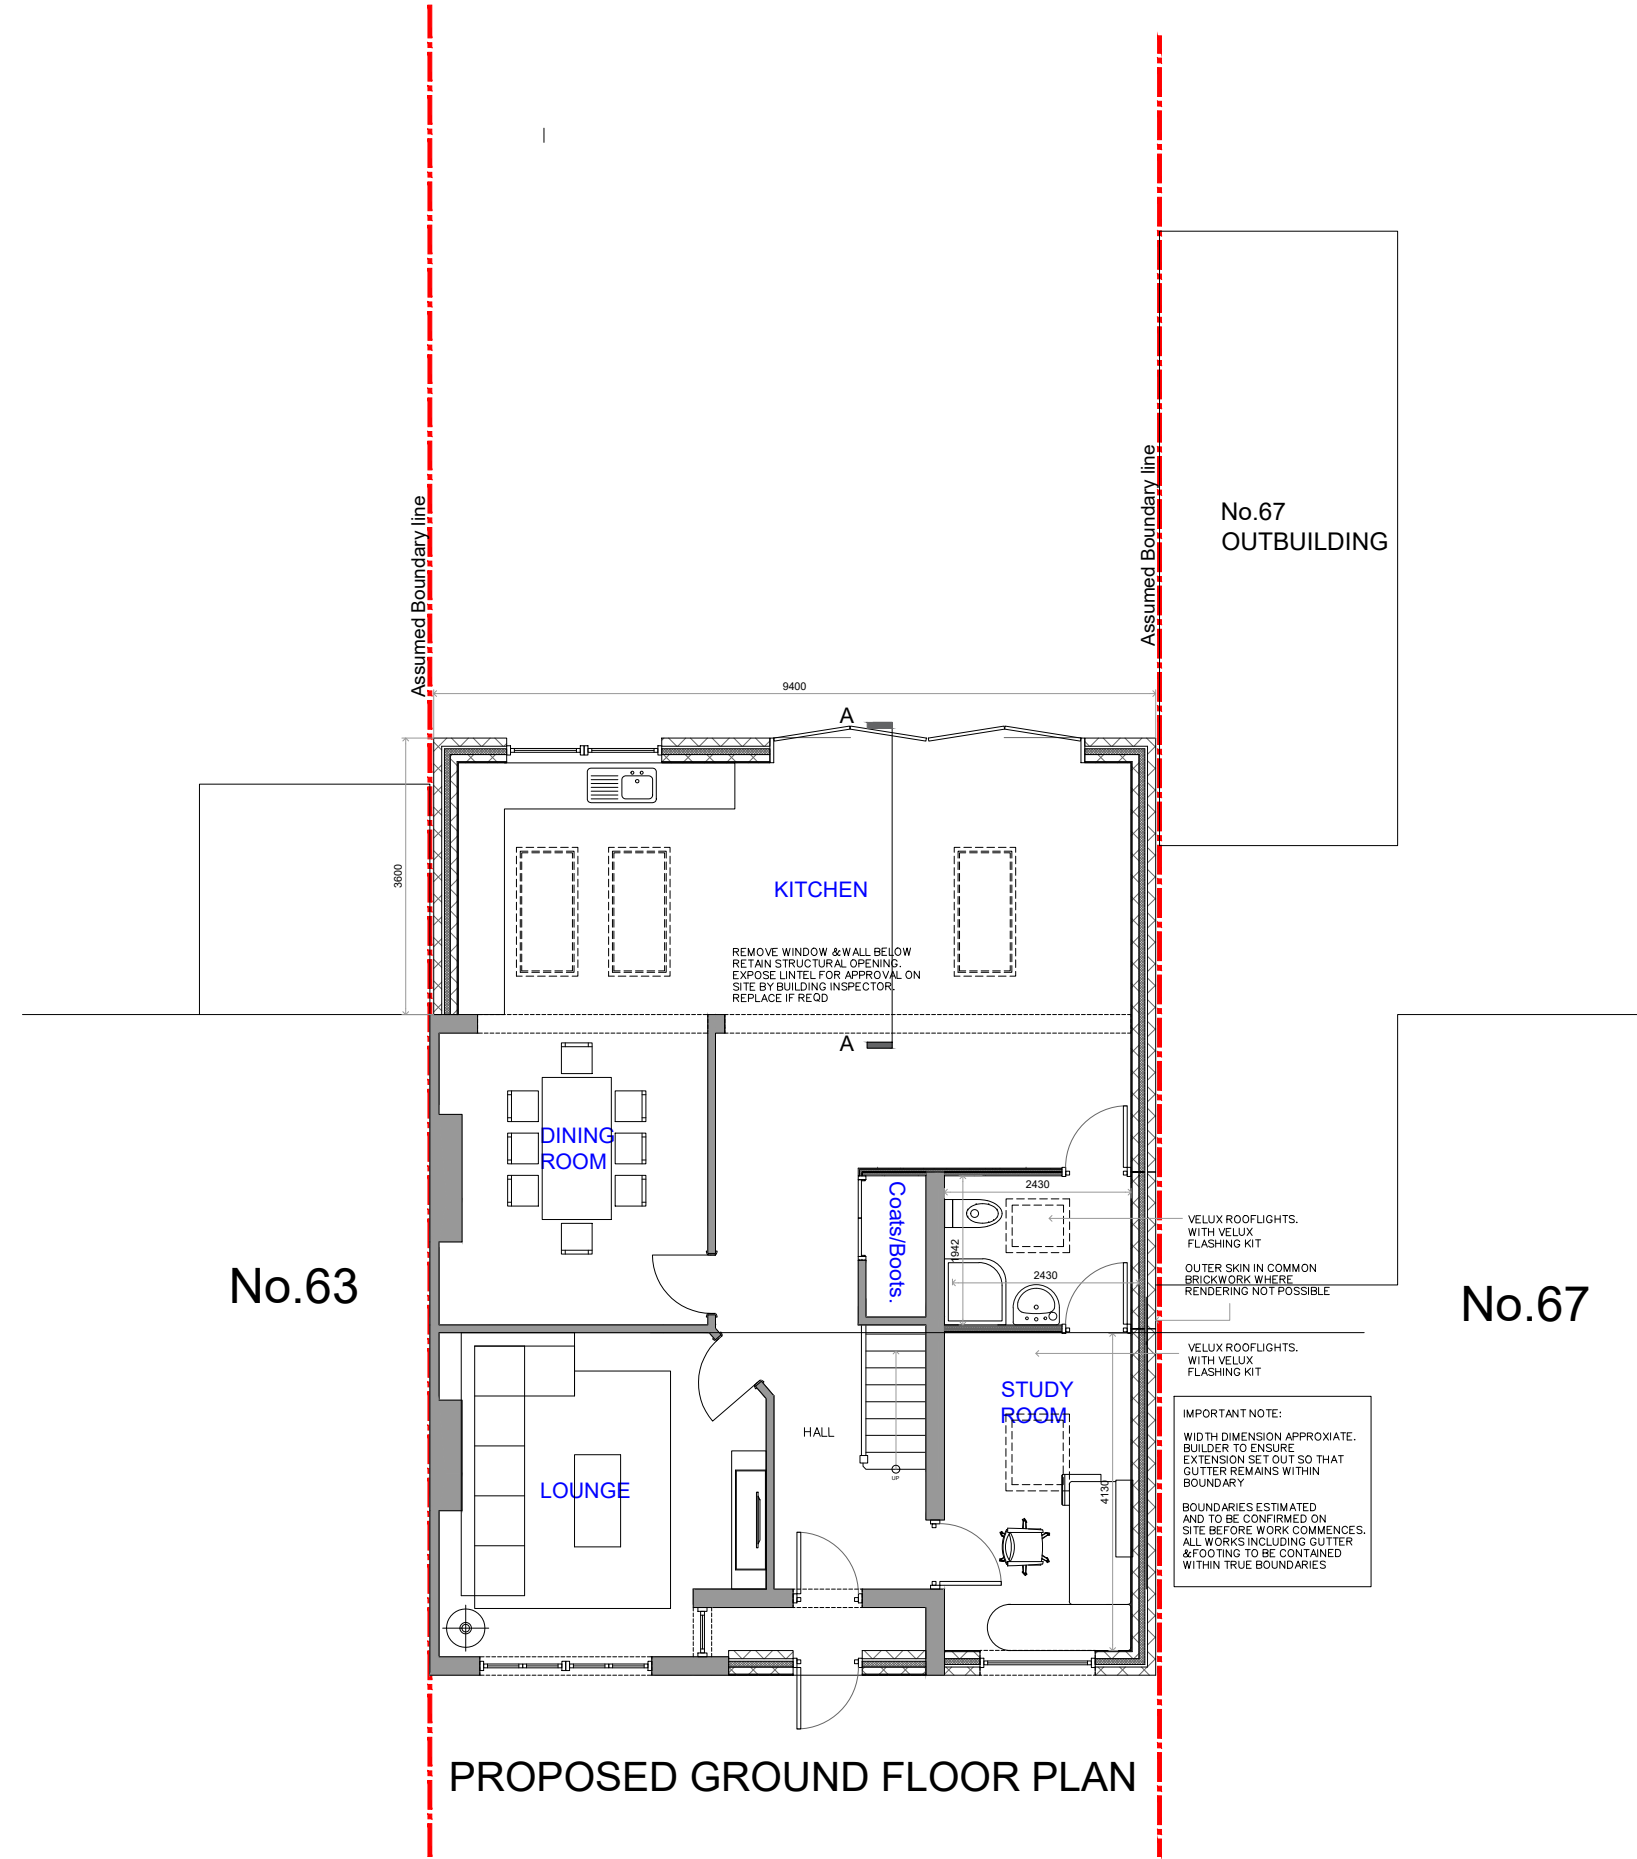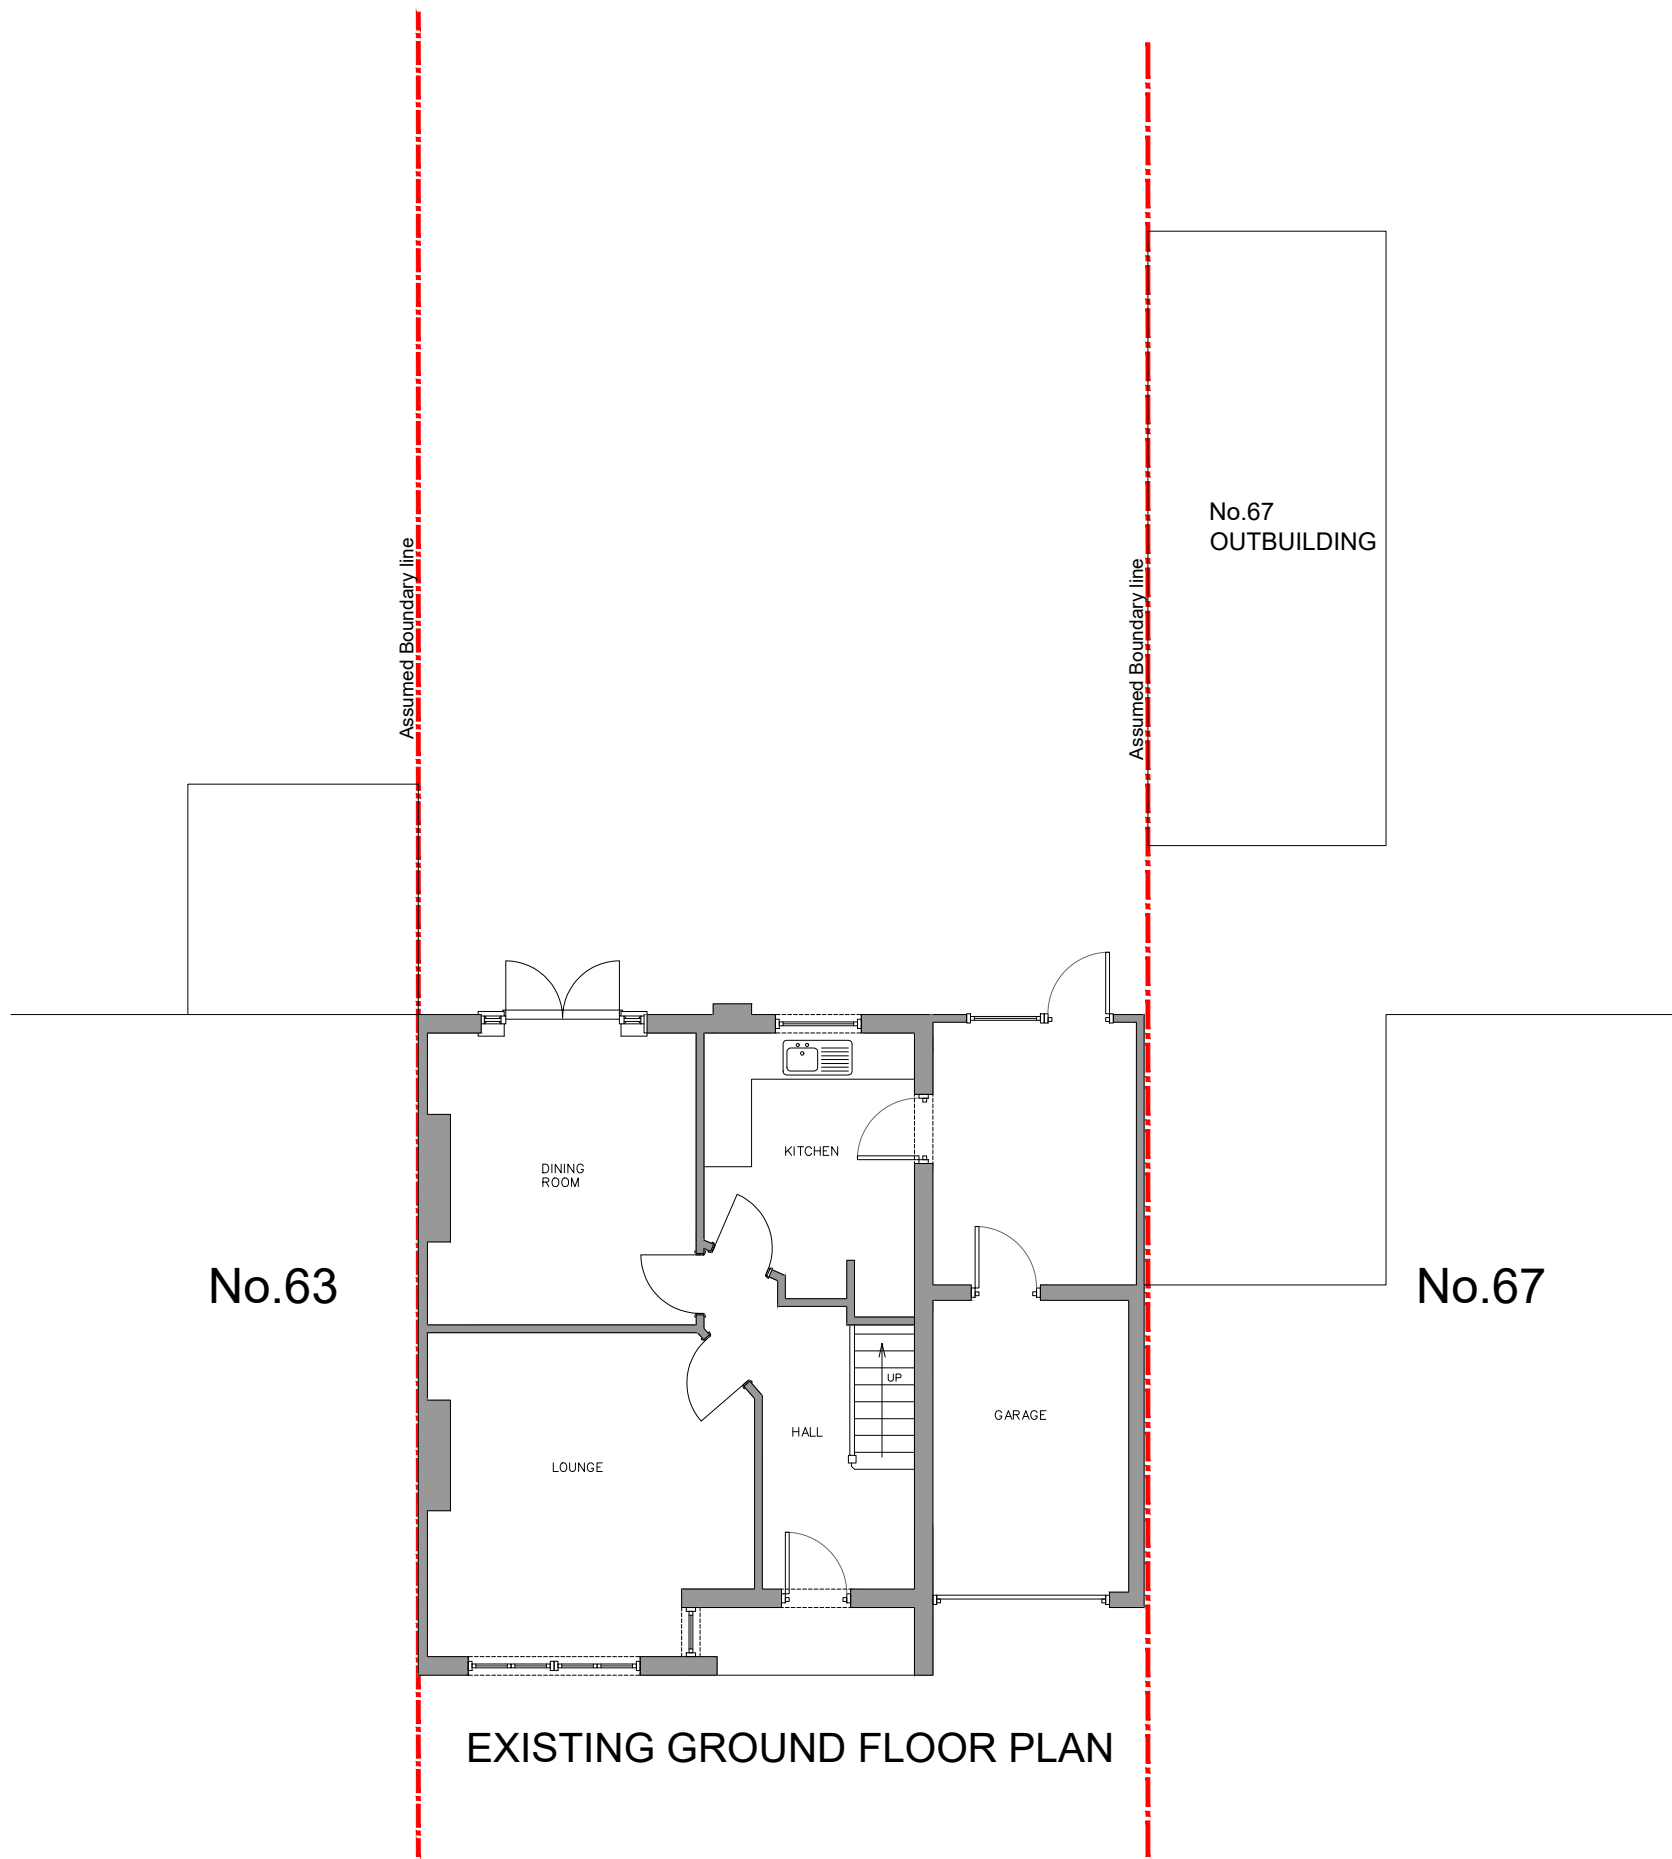


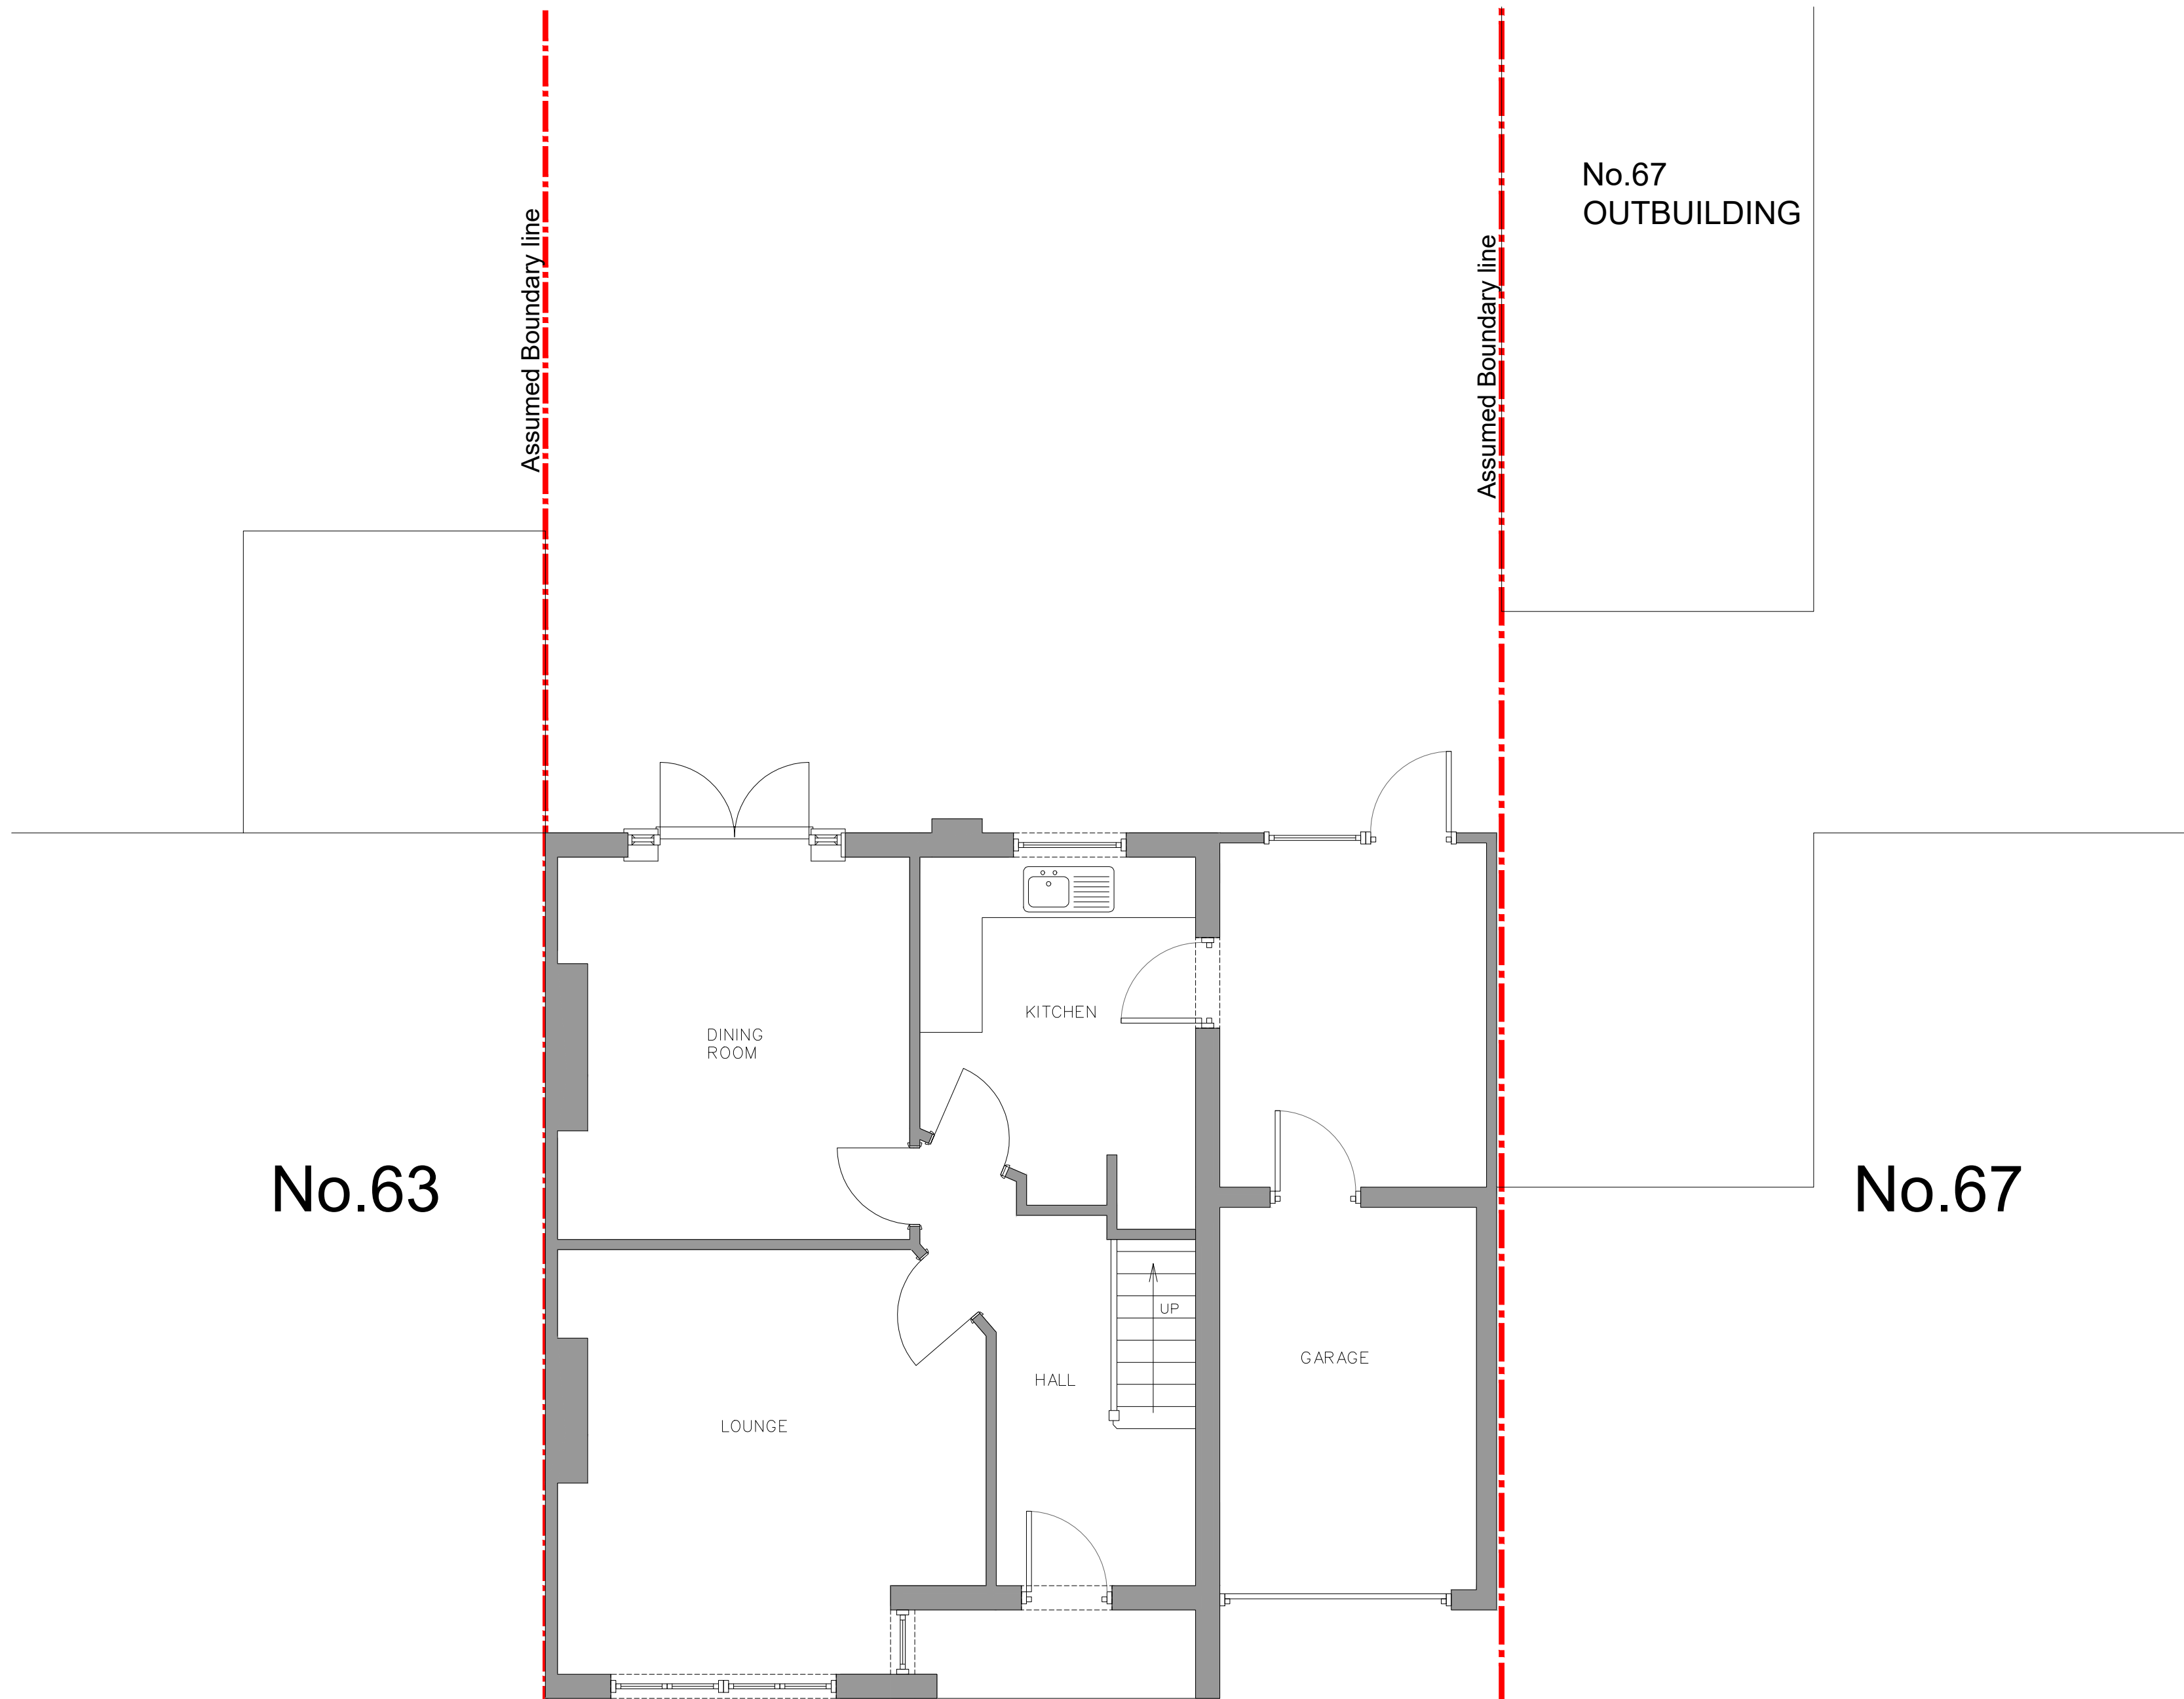


EXISTING GROUND FLOOR PLAN

THIS DRAWING IS COPYRIGHT and must not be traced or copied in any way of form in part of whole by any means whatsoever without prior written consent and may only be used by the present owner, being our current client in relation to the property as referred to on the drawing. This drawing may be copied by an authorised officer of the Local Authority with the sole purpose to assist in the determination of Planning or Building Regulations application and may not be used for any other purpose unless otherwise agreed in writing.


PROJECT	65 North View, Pinner, HA5 1PT		
DRAWING	EXISTING FLOOR PLAN/ELEVATION/SECTION		
SCALE	1:50@A2		
DRG. NO.	FP-NV-04-05-22	REVISIONS	
DATE	15.06.22		

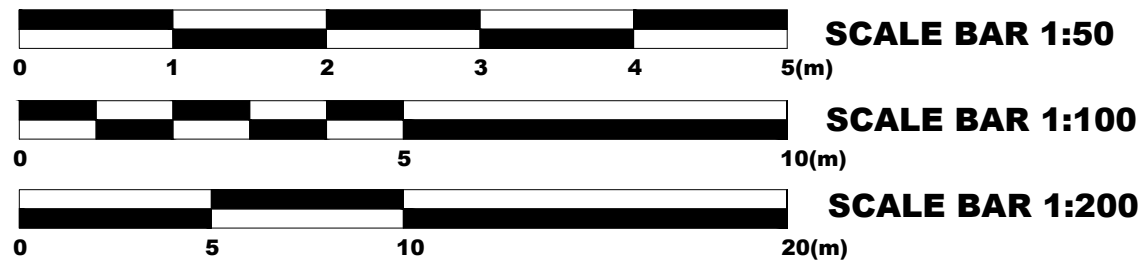

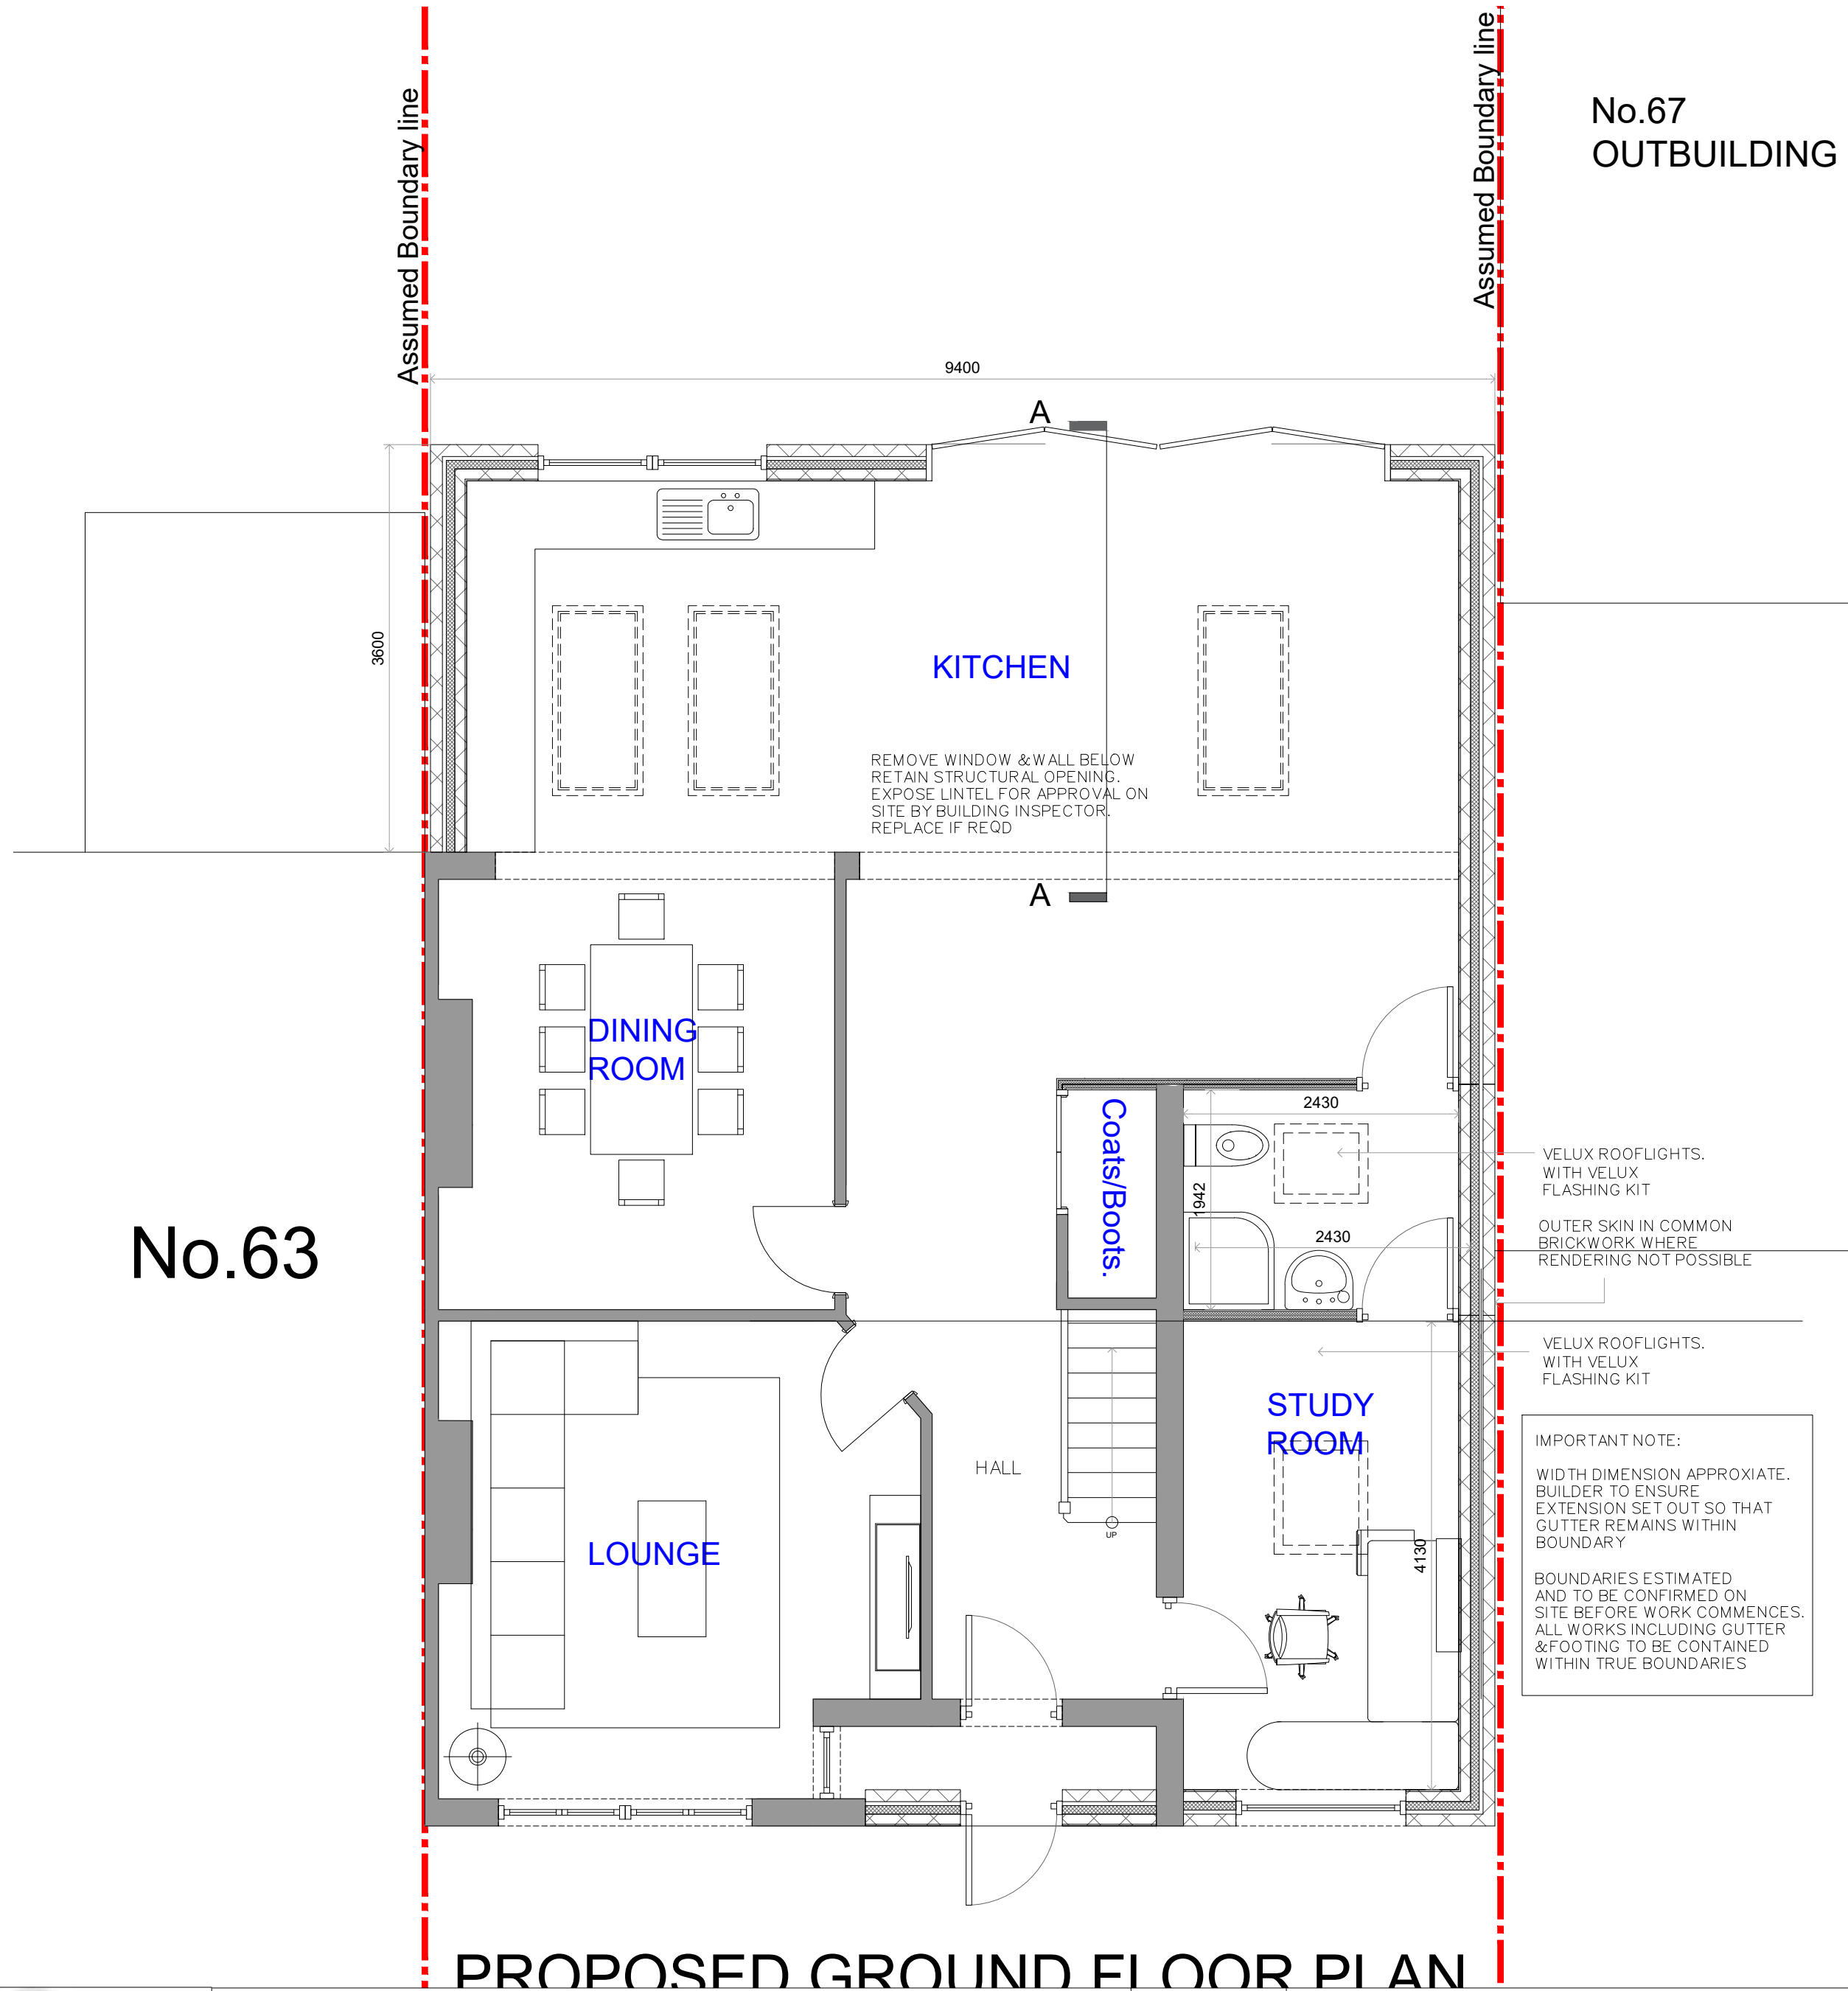

No.67
OUTBUILDING

NOTE: FOUNDATION DEPTHS ESTIMATED AND TO BE CONFIRMED ON SITE BASED ON SITE CONDITIONS BY BUILDING INSPECTOR. PROVISIONAL DEPTHS AS SECTIONS UNLESS NOTED OTHERWISE ON PLAN. FOOTINGS TO BE 600 BELOW LOWEST ROOT ACTIVITY AND BELOW ANY DRAIN 75 CLAYMASTER TO BE PROVIDED TO FOUNDATION DEPTHS EXCEEDING 1.5m

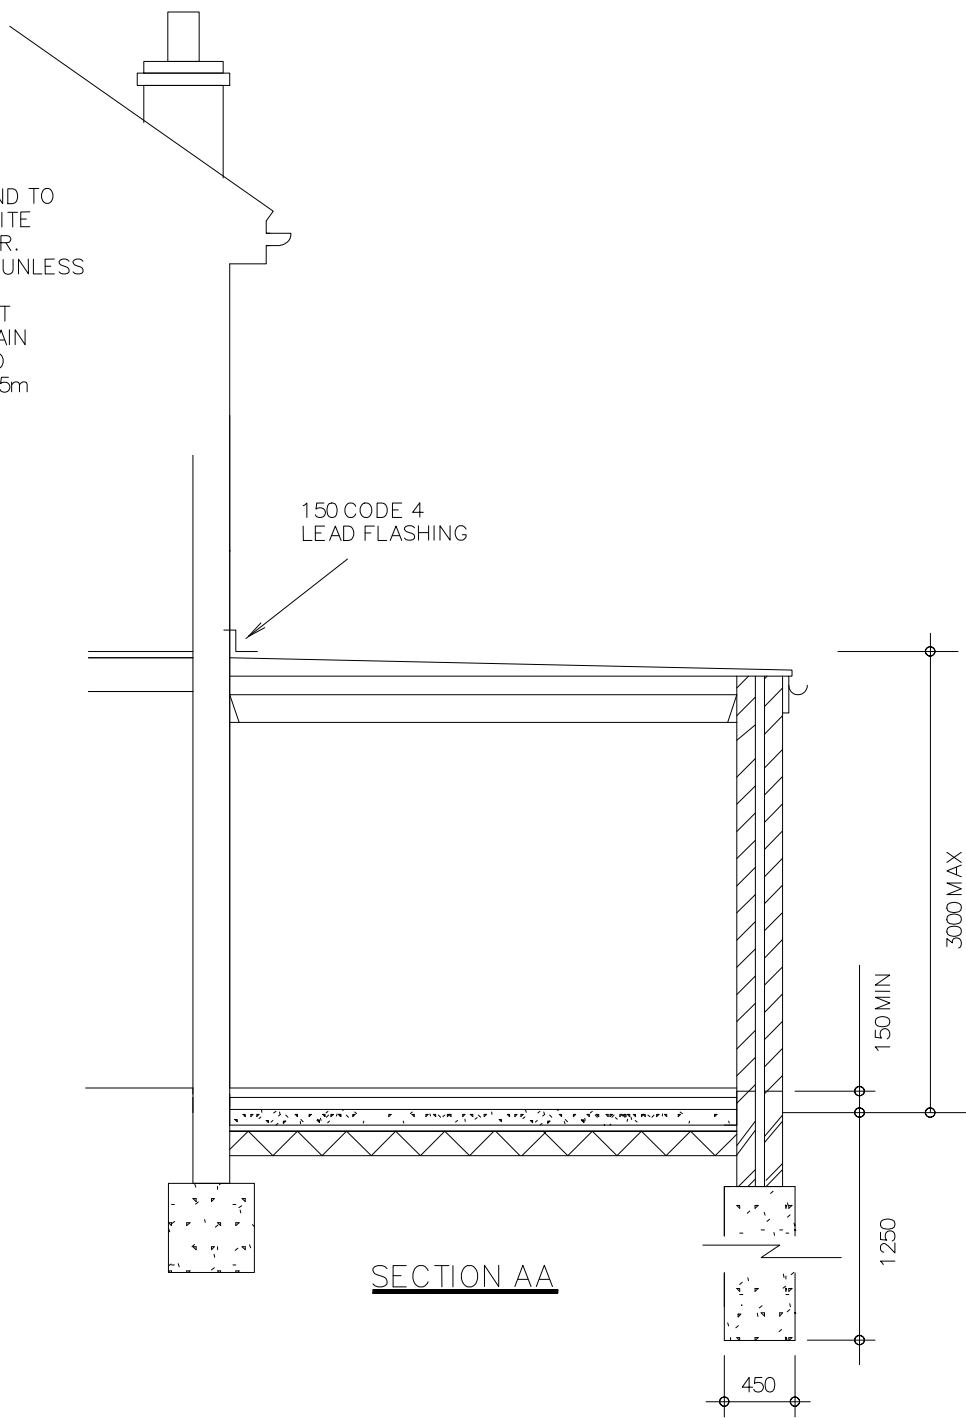


No.67

No.63

PROPOSED GROUND FLOOR PLAN



EXISTING FRONT ELEVATION

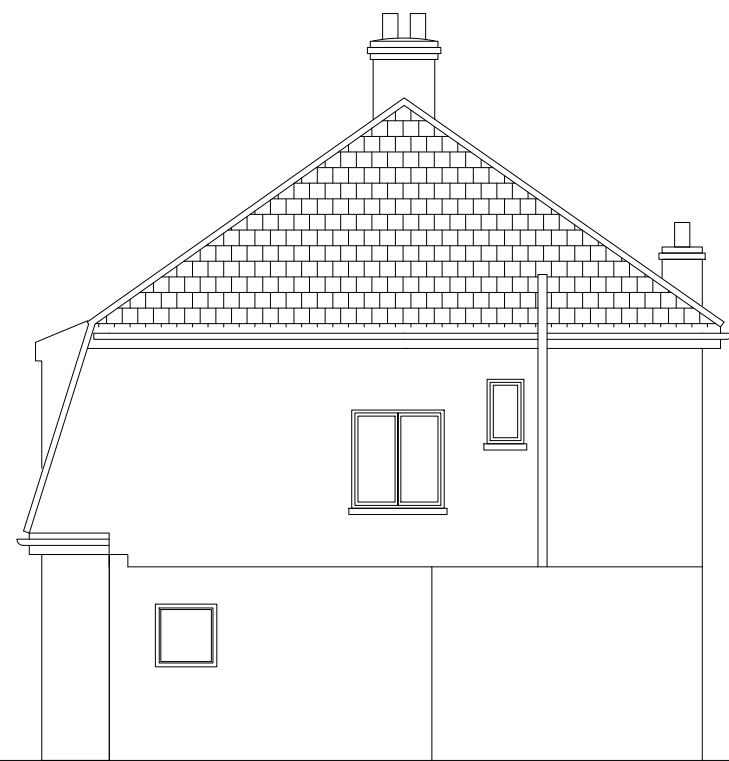


EXISTING RIGHT SIDE ELEVATION




EXISTING REAR ELEVATION




PROPOSED FRONT ELEVATION

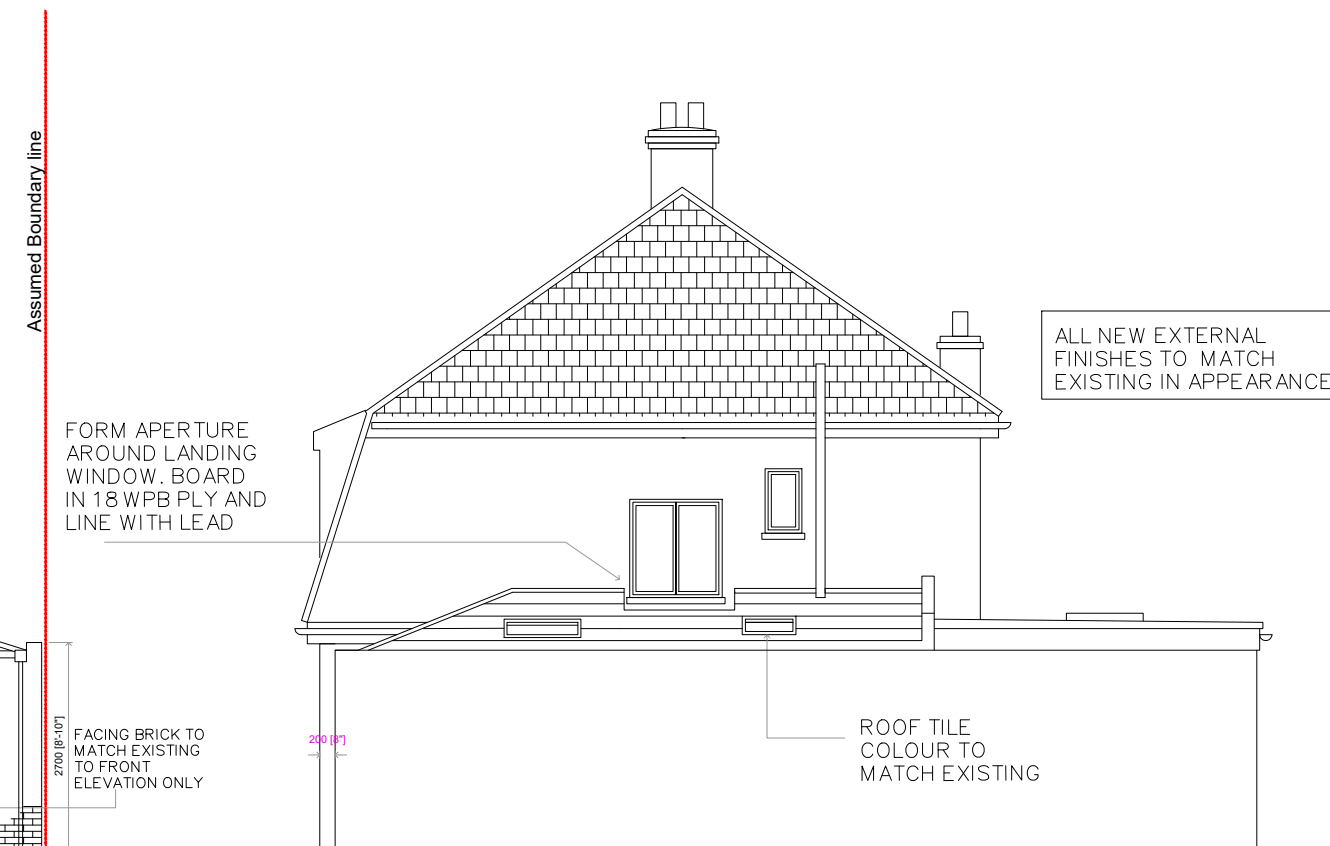

PROPOSED RIGHT SIDE ELEVATION

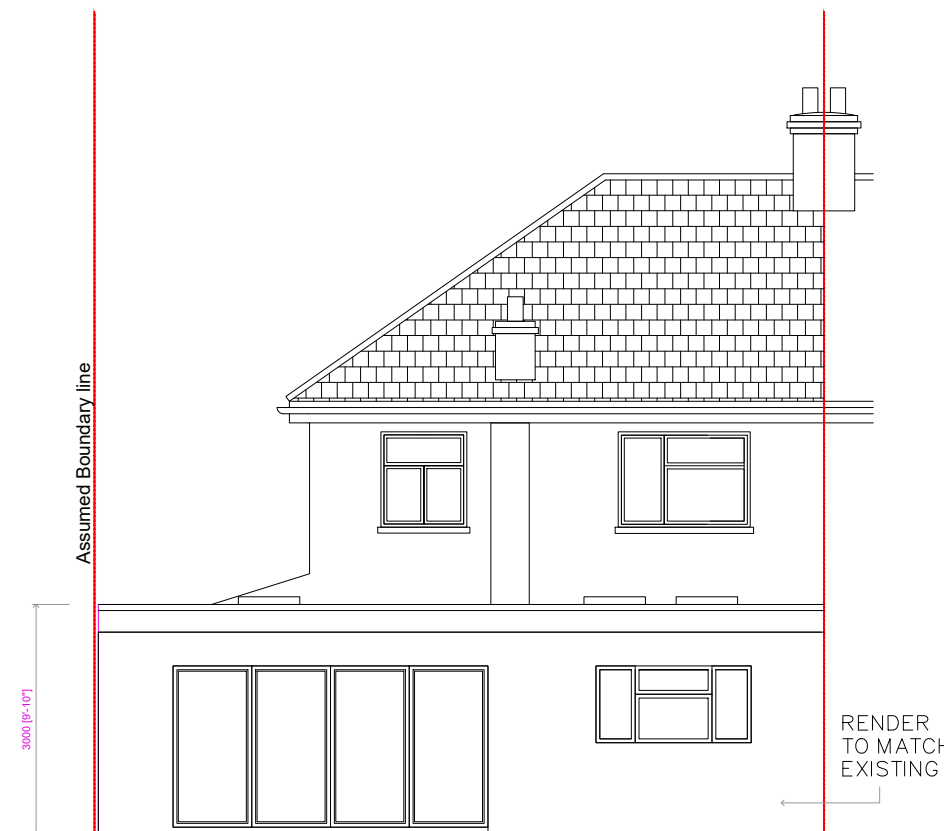

PROPOSED REAR ELEVATION

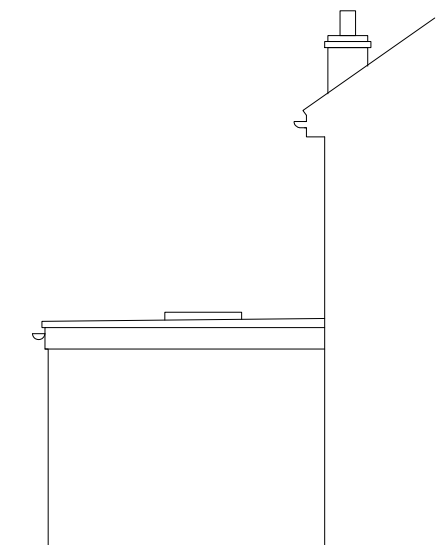

PROPOSED LEFT SIDE ELEVATION



