




Proposed Front elevation

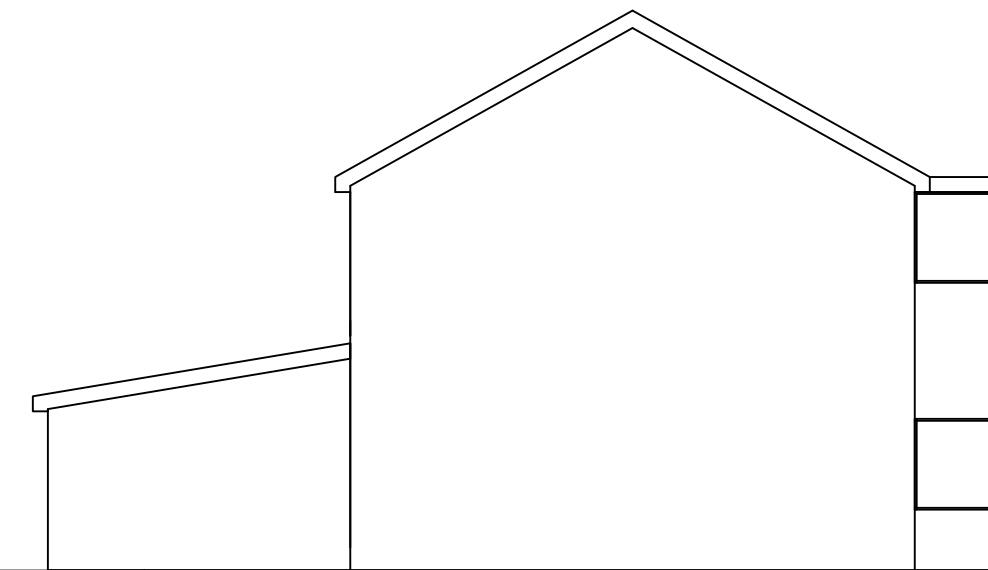


Proposed side elevation

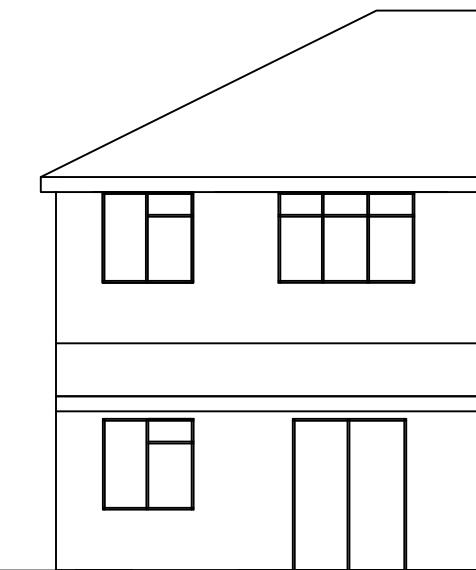


Proposed rear elevation

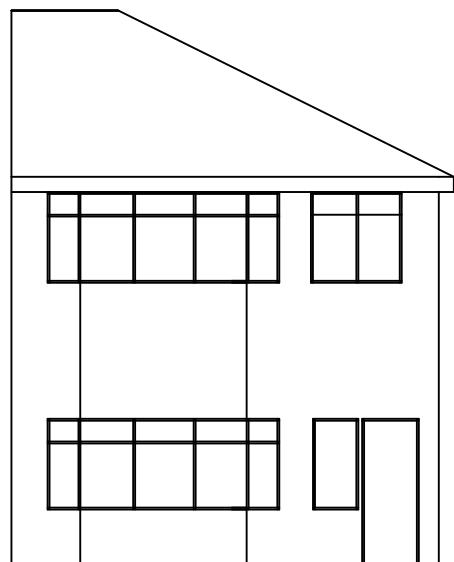

Existing front elevation

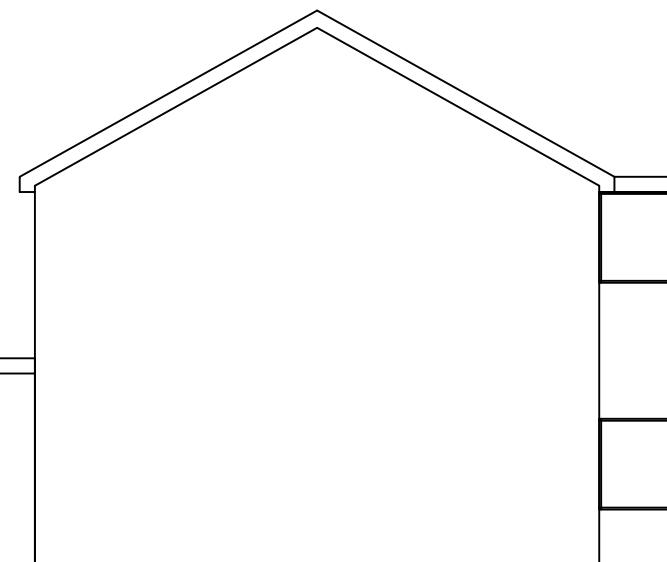

Existing side elevation

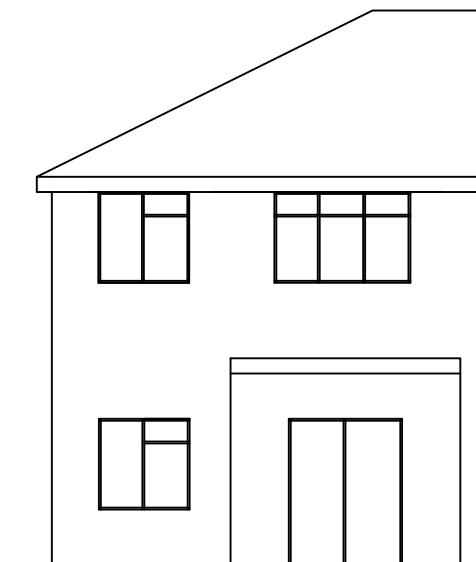

Existing rear elevation

0.5m 1m 2m 4m 5m 6m

Scale bar scale 1: 100

No.	Revision/Issue	Date
KVL Designs Ltd. kvldesignsld@hotmail.com		
Title : Proposed rear extension		
at 76 Drayton gardens West Drayton		
DWG no. 76/Dra/04		
19/07/22		
1:100 @ A3		