



Existing ground floor plan

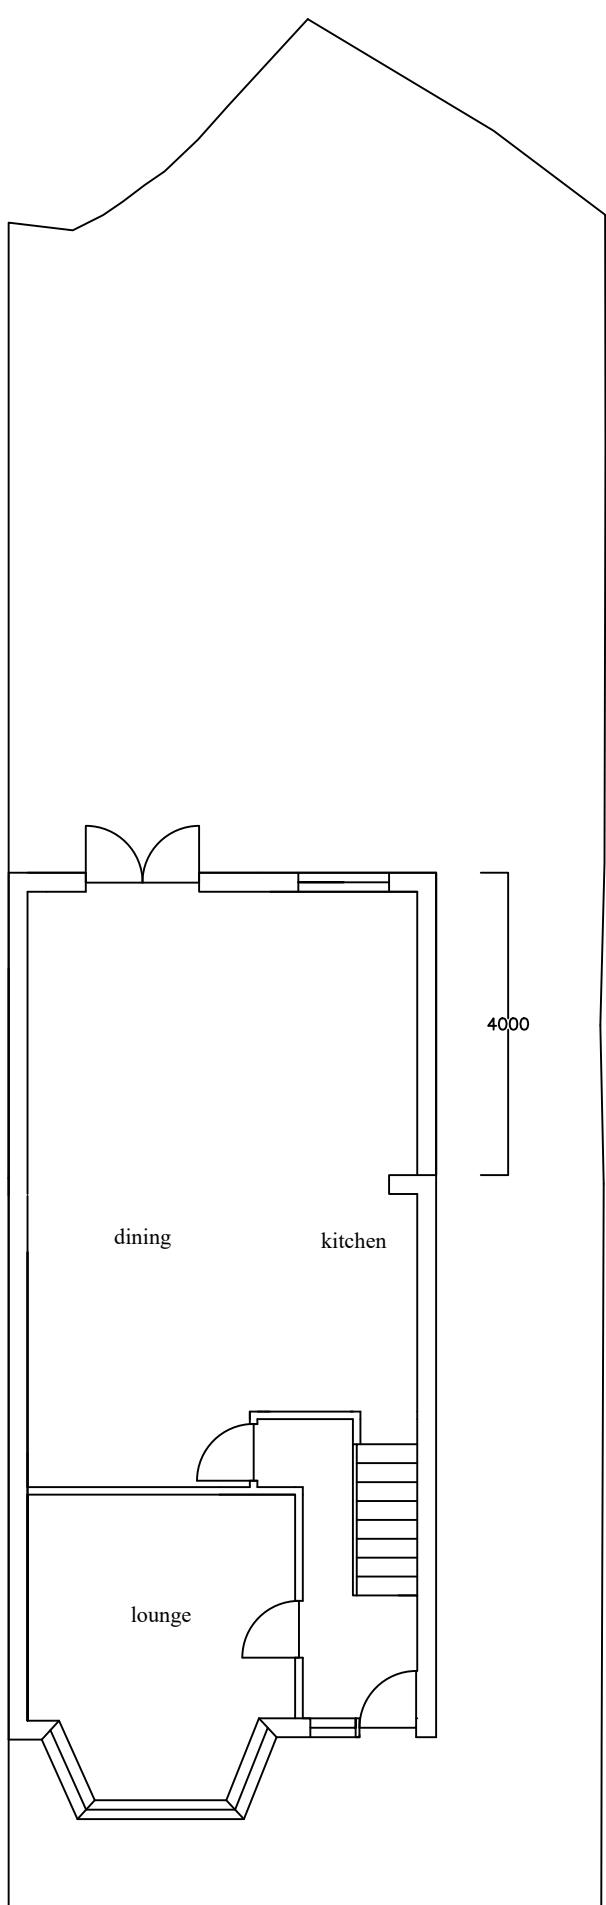

Proposed ground floor plan

 

Scale bar

No.	Revision/Issue	Date
<b>KVL Designs Ltd.</b> kvldesignsld@hotmail.com		
<b>Title : Proposed rear extension</b>		
<b>at</b> <b>76 Drayton gardens</b> <b>West Drayton</b>		
DWG no. 76/Dra/02		
19/07/22		
1:100 @ A3		

A handwritten signature of 'KVL' is located in the bottom right corner of the table.