



LEGEND:


CONSTRUCTION NOTES:

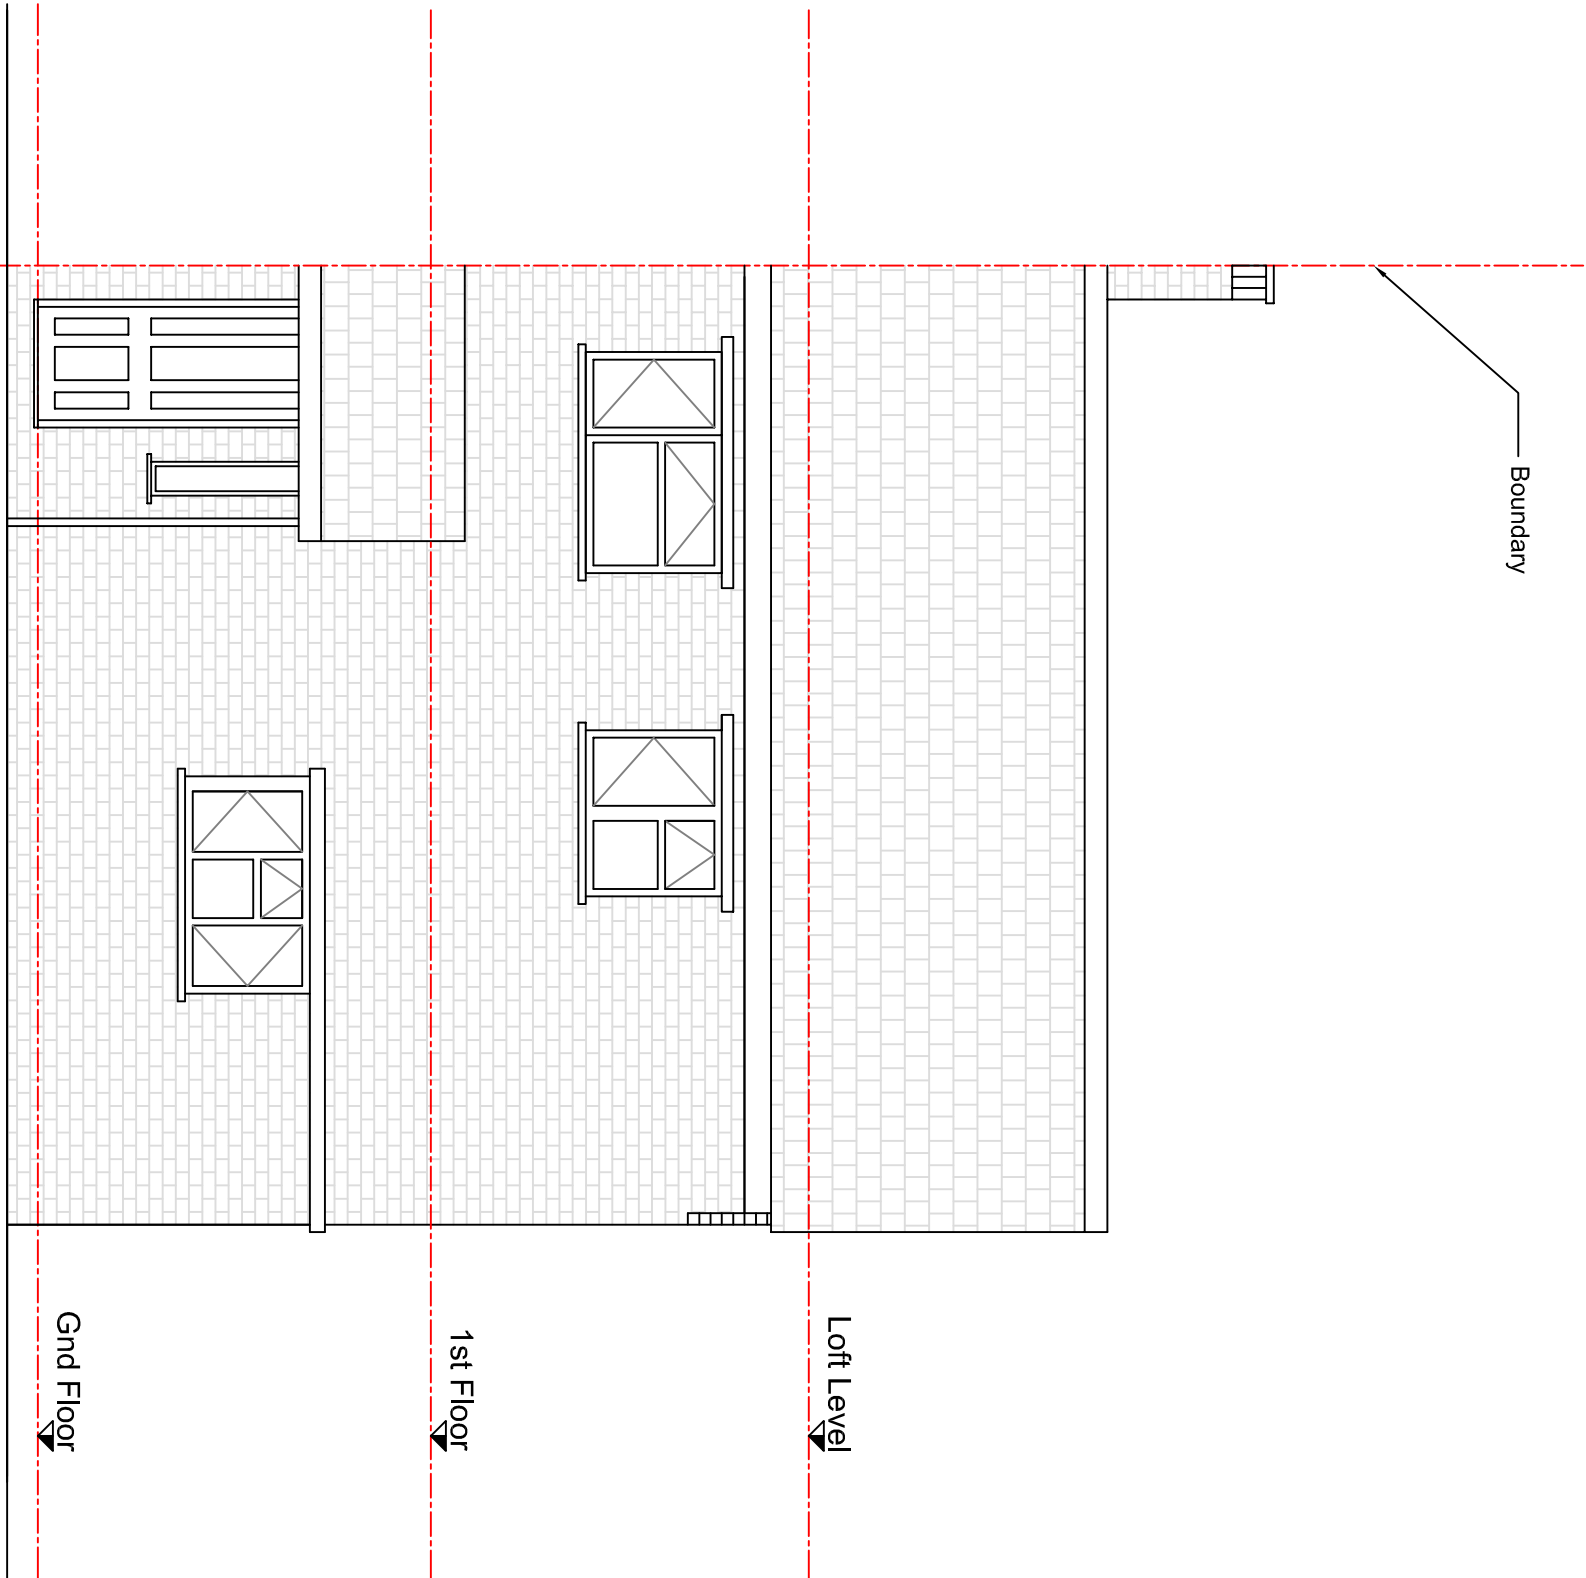


PROPOSED FRONT ELEVATION
1:50

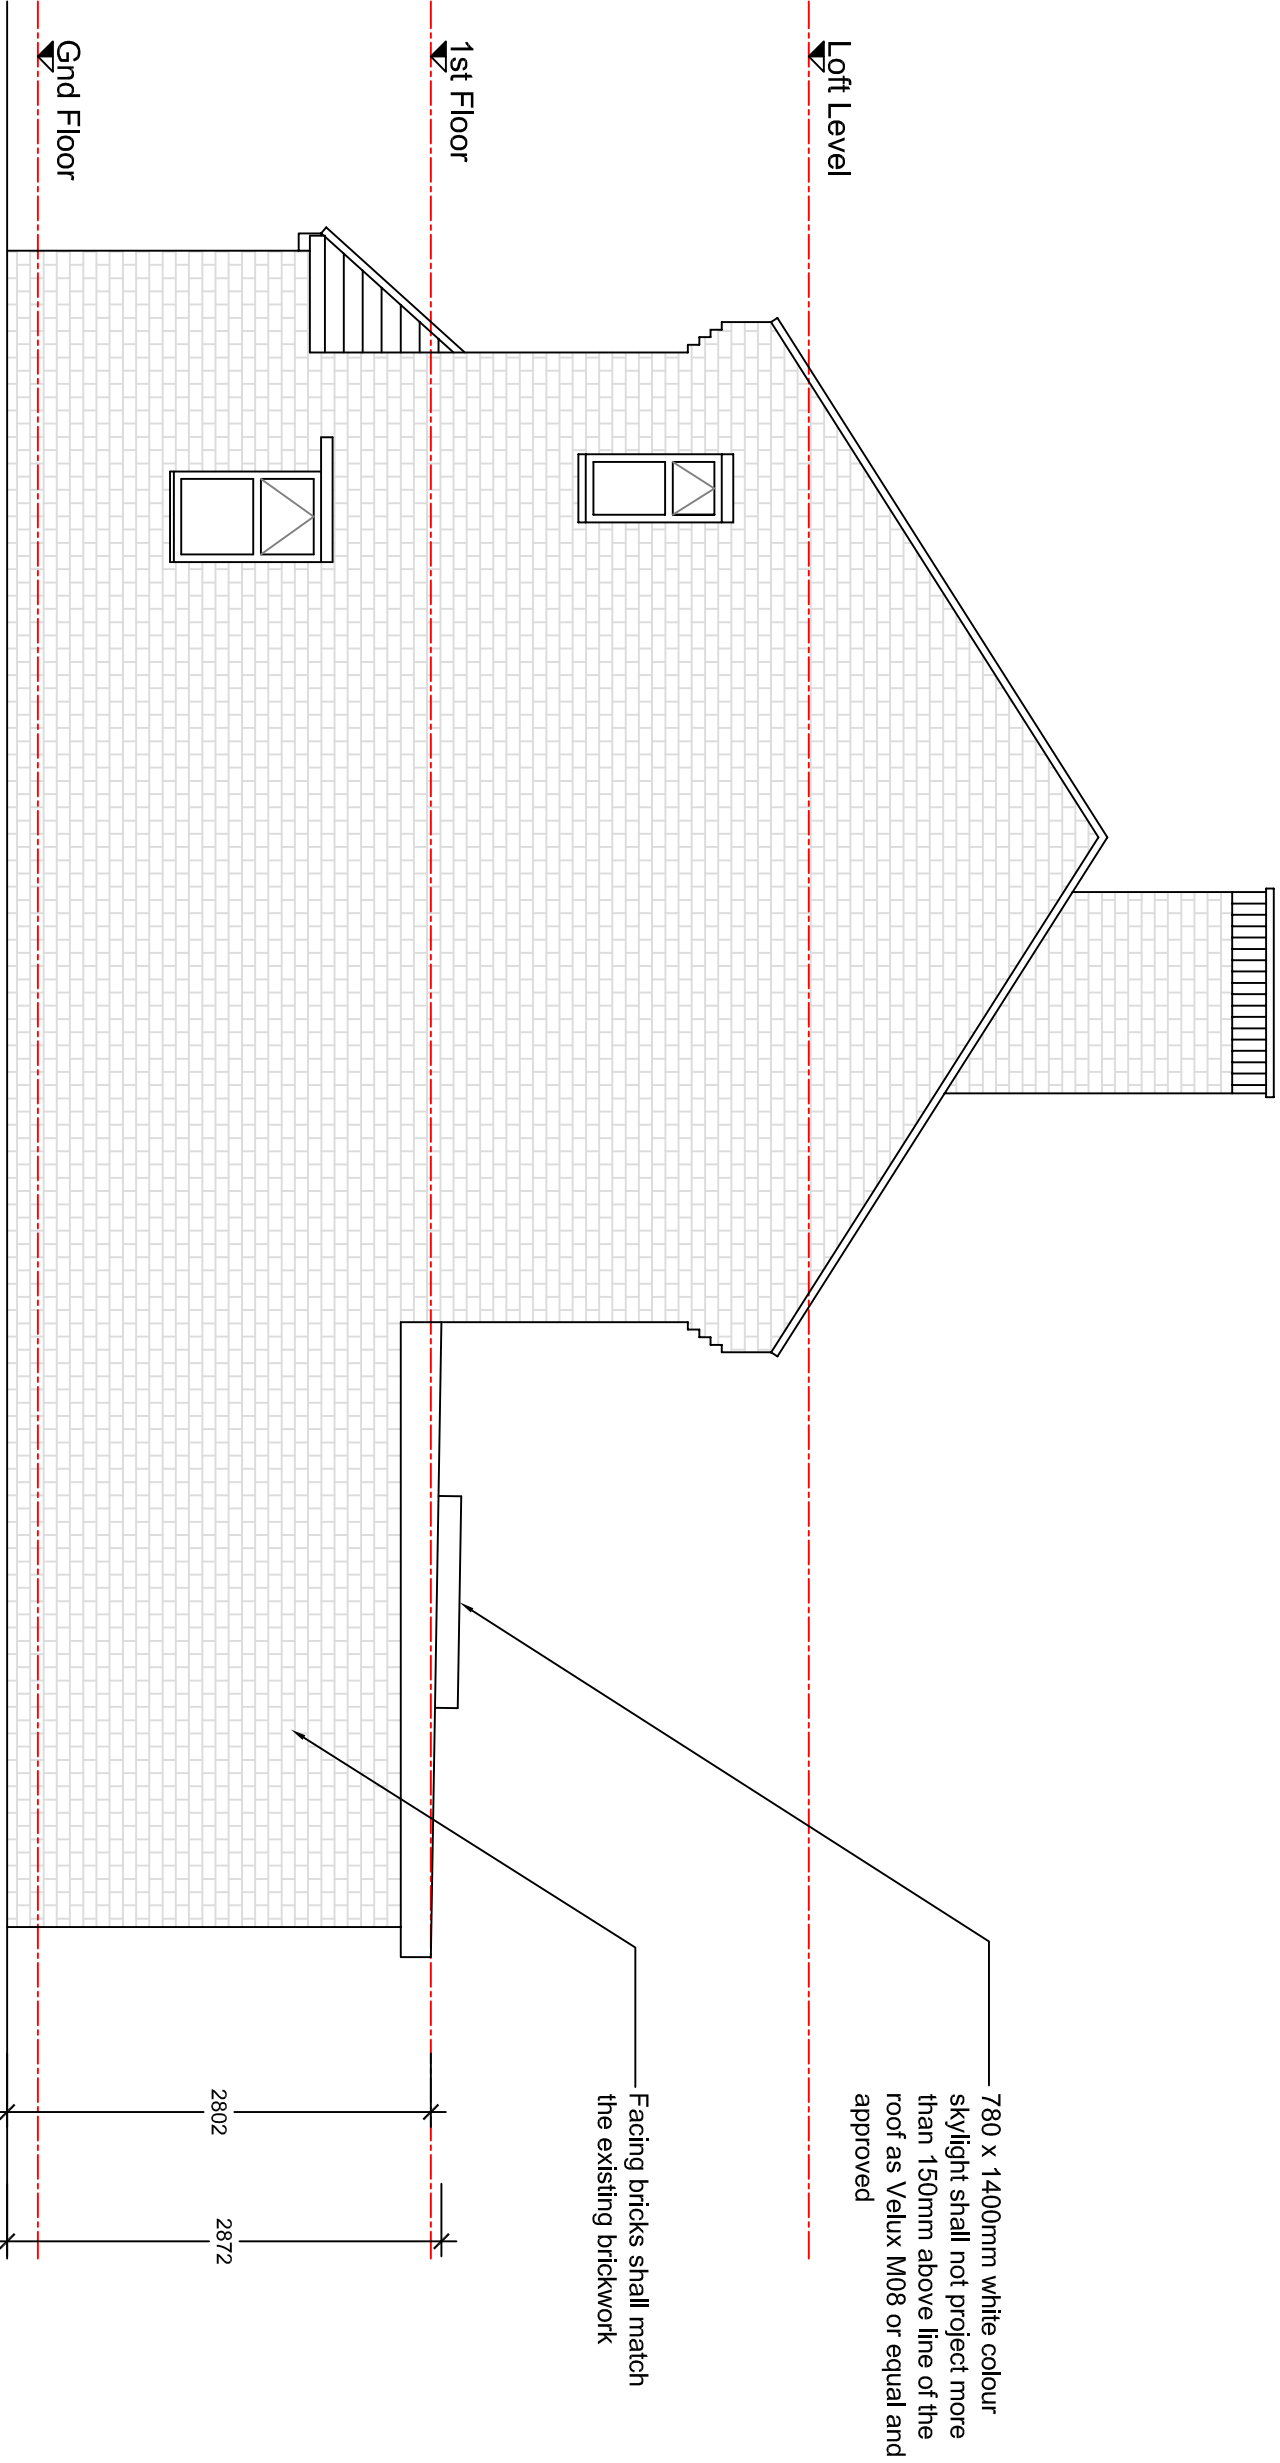

PROPOSED SIDE ELEVATION
1:50

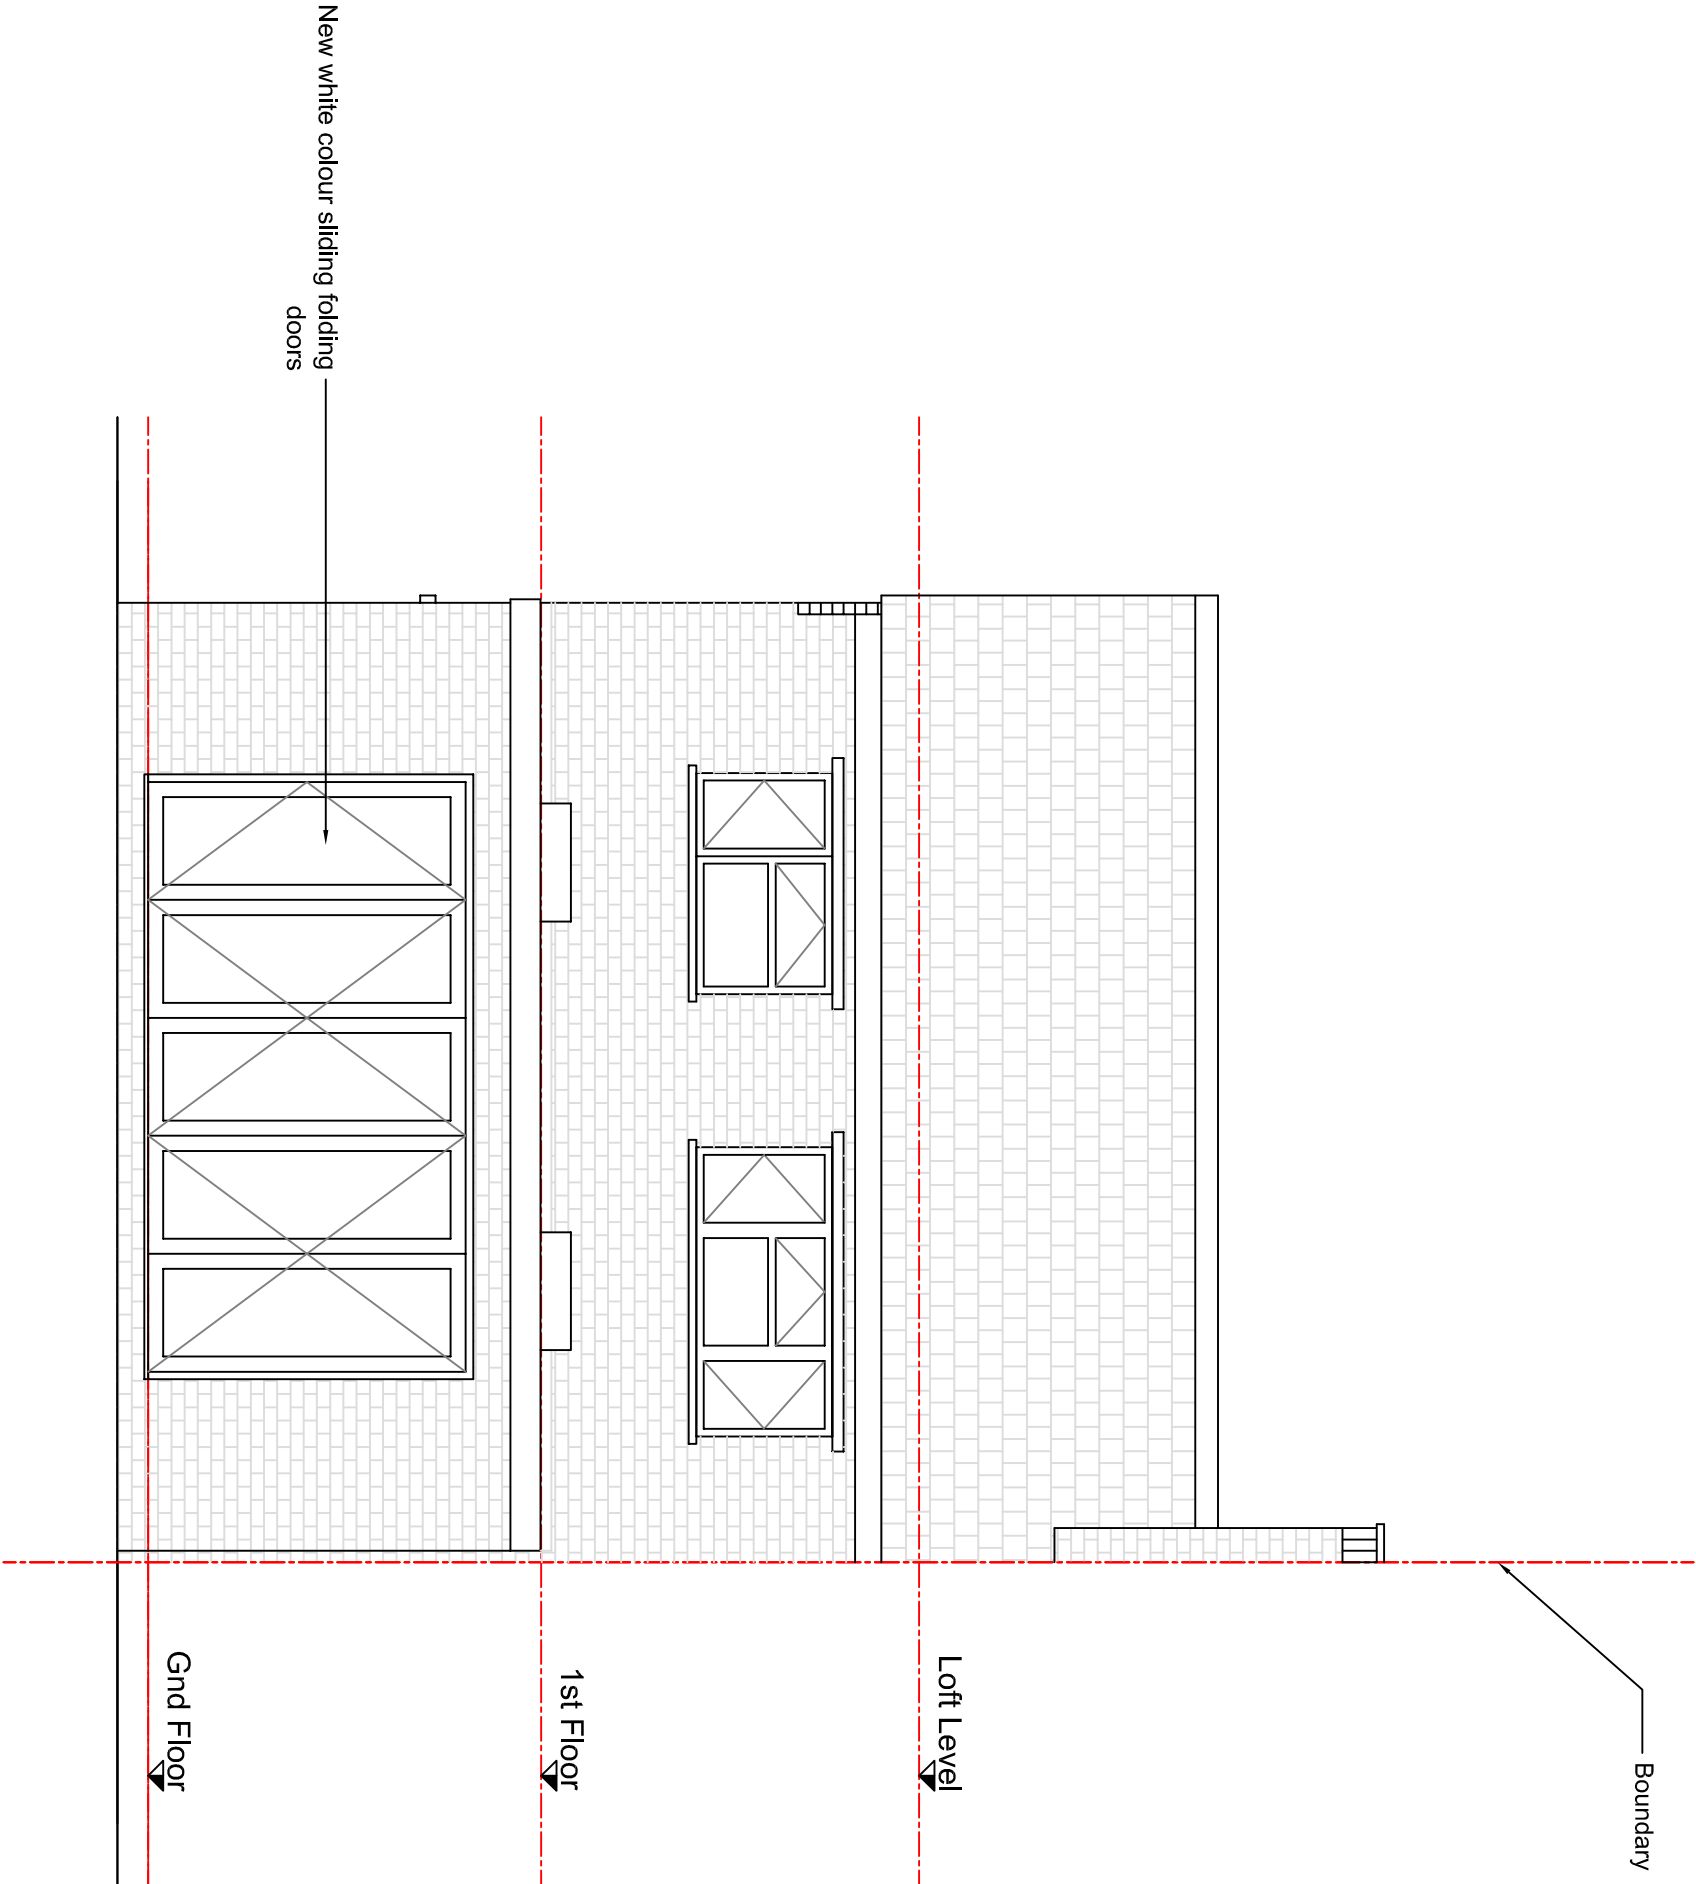

PROPOSED REAR ELEVATION
1:50

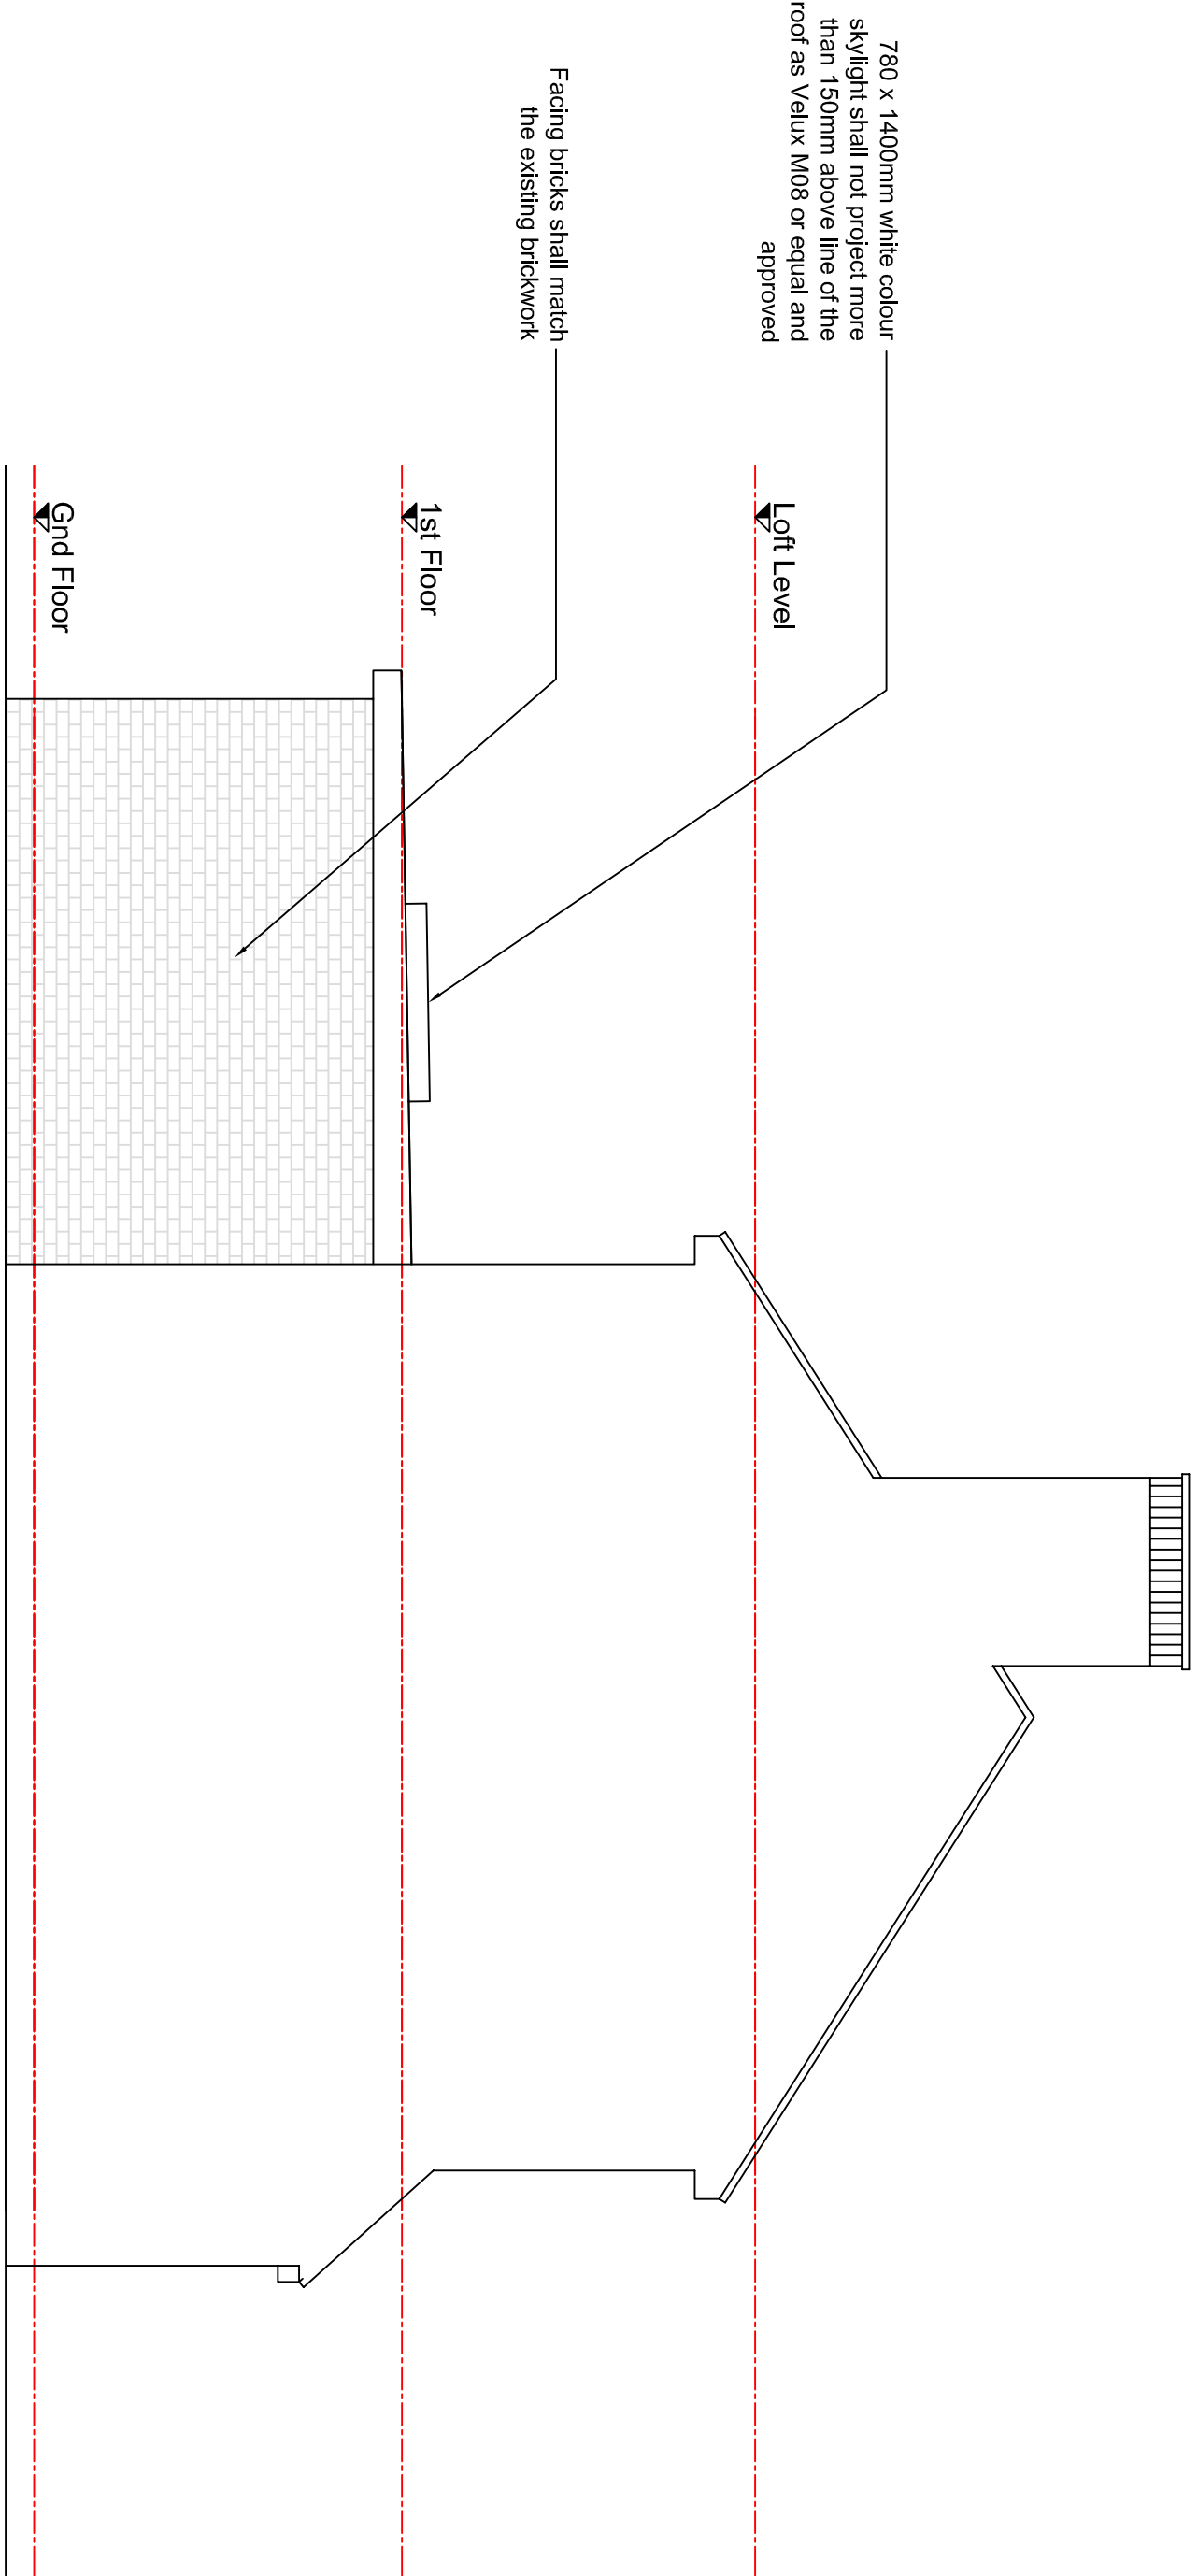

PROPOSED SIDE ELEVATION
1:50



REV	DESCRIPTION	DATE
-----	-------------	------

-	-	-
-	-	-
-	-	-
-	-	-
-	-	-

Project	11 COWDRAY ROAD, HILLINGDON MIDDX. UB10 3DQ
---------	--

Title	PROPOSED ELEVATIONS
-------	---------------------

Client	Mr. R. Bainbridge
--------	-------------------

Scale	1	50	02	07	22
-------	---	----	----	----	----

Drawn by	1309	A1	P02	-
----------	------	----	-----	---

REN	3 HAVATON ROAD HILLINGDON MIDDX UB8 3AU	01883 461 866 01883 461 871 info@ren.co.uk
-----	---	--