



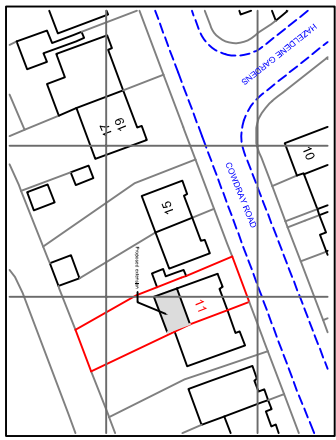

1:1250 5 m 20 m 50 m 100 m
10 m

SITE PLAN - 1:1250

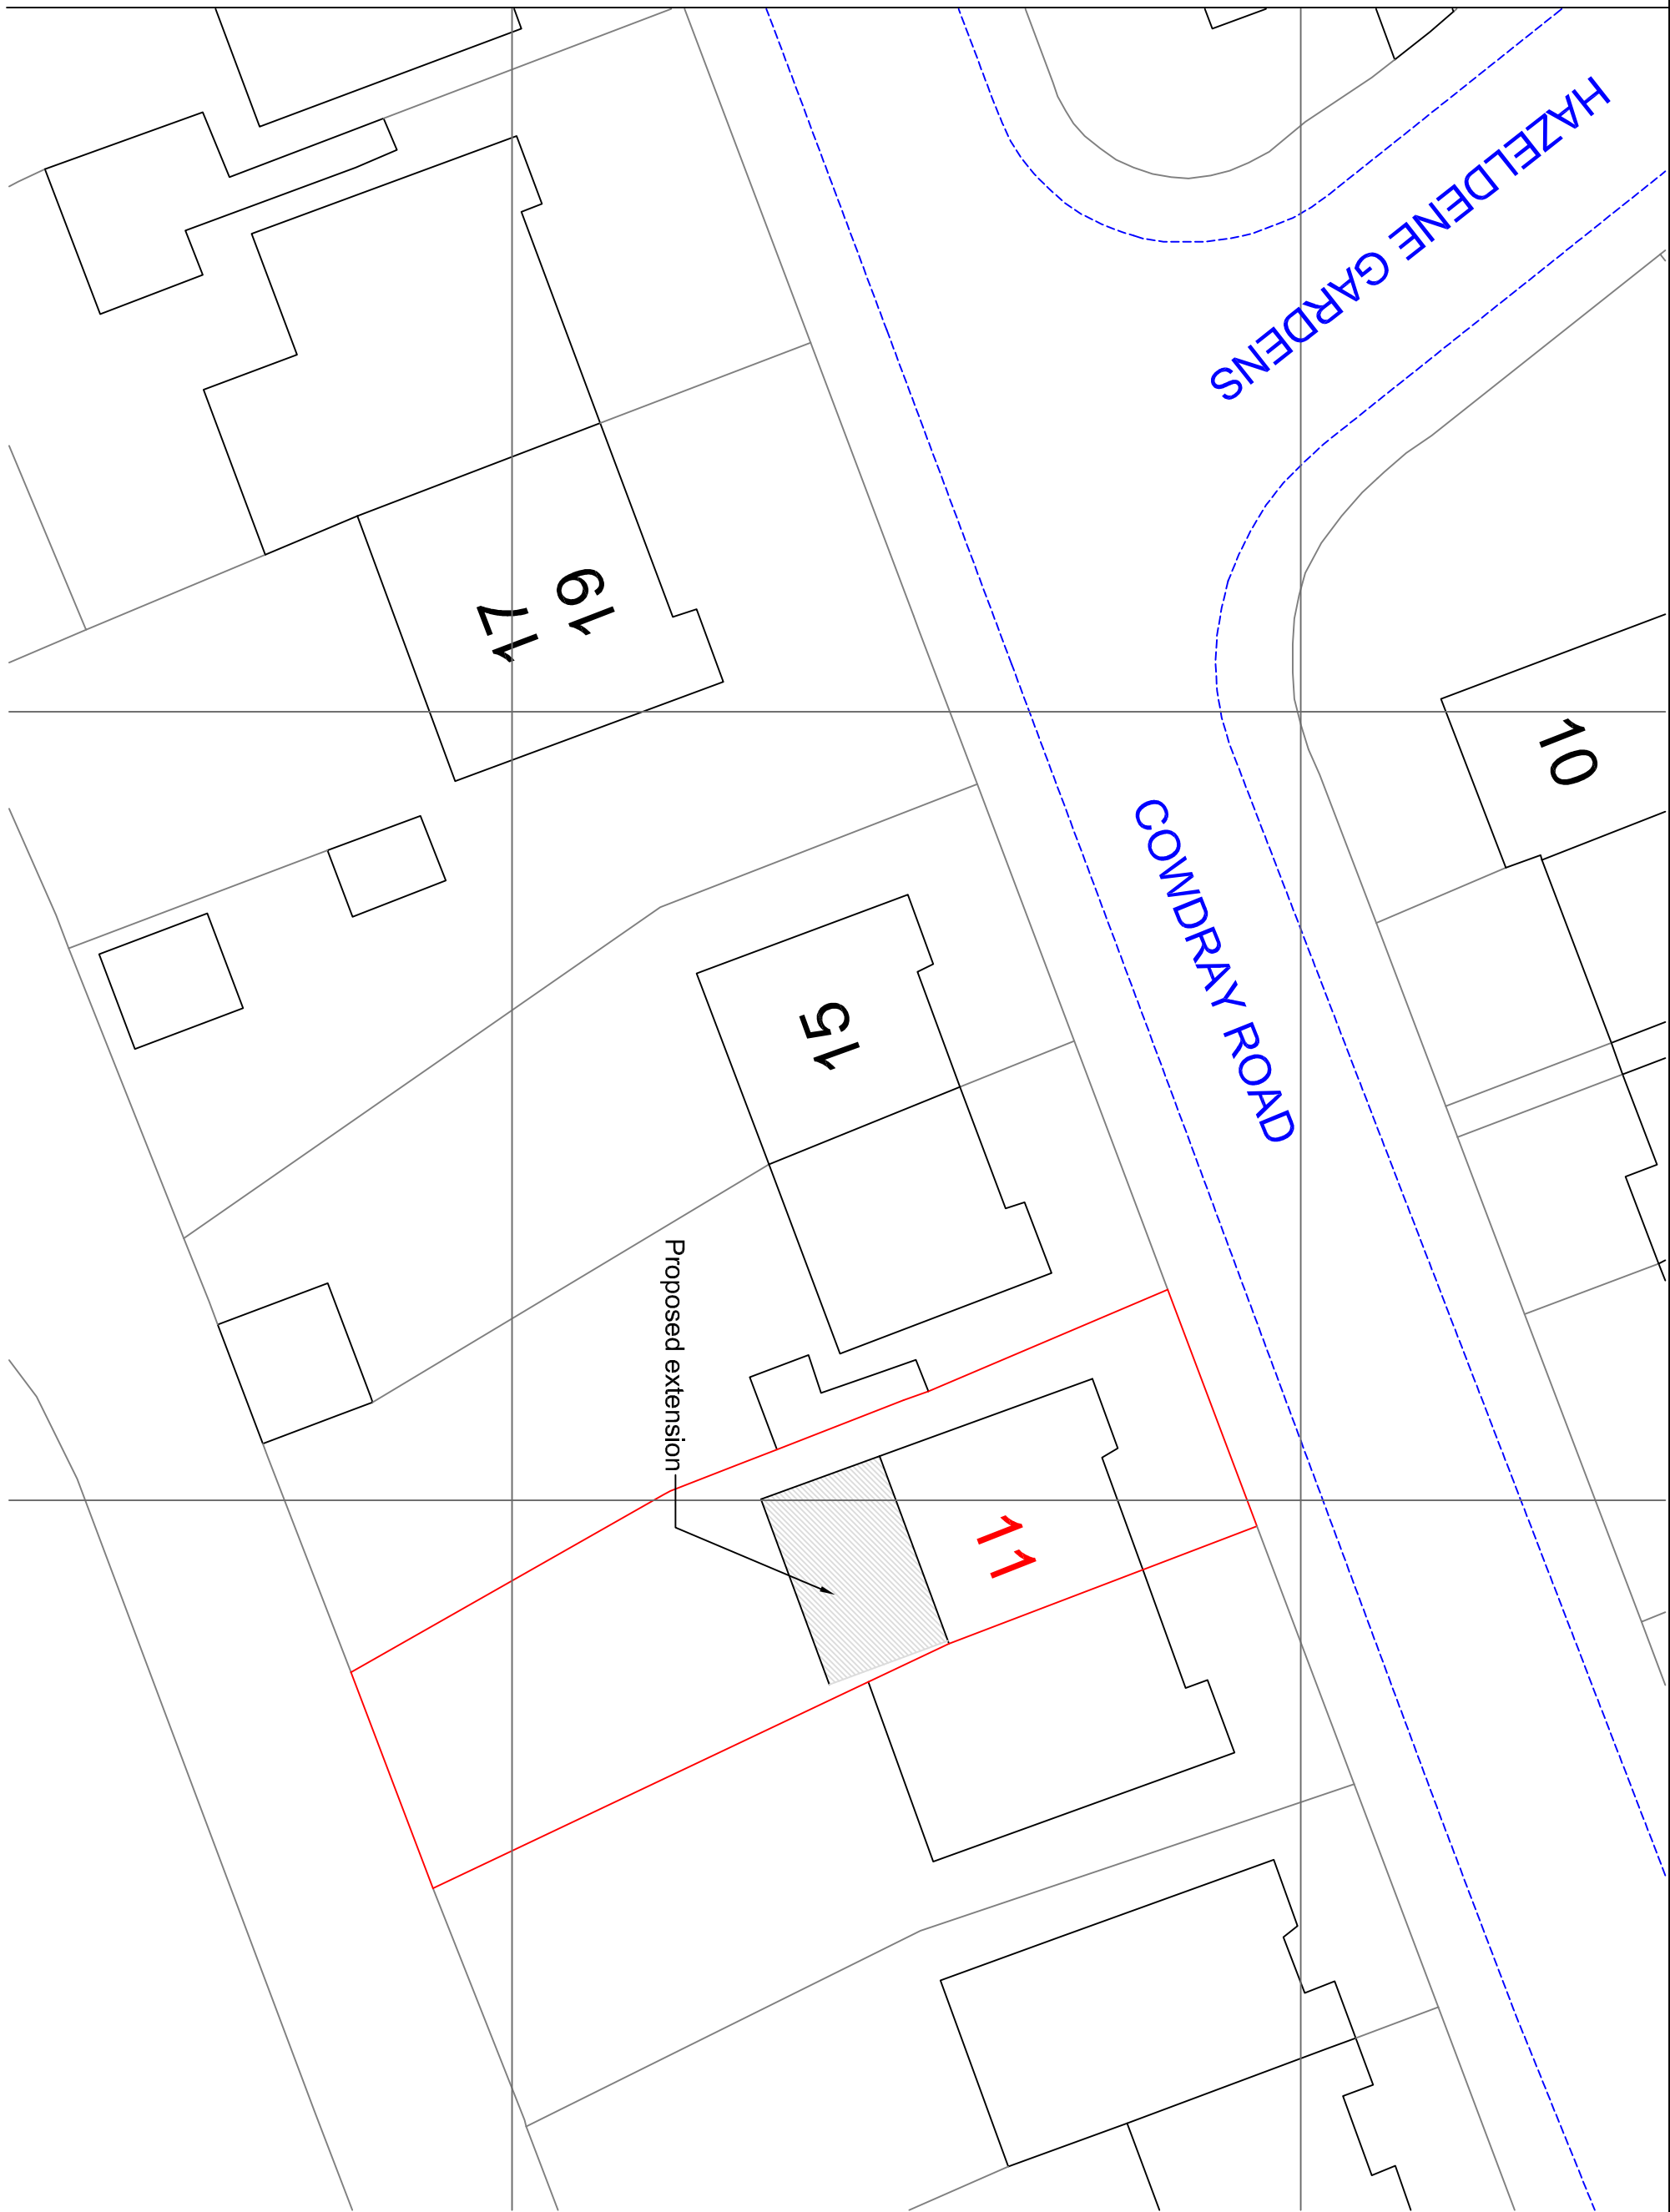


BLOCK PLAN
1:200
1 m 5 m 10 m
2 m

NOTES:

This drawing is issued for the purpose of providing information only. It is not intended to be used for any other purpose. The client is responsible for ensuring that the drawing is used for the intended purpose and that it is not used for any other purpose. The client is also responsible for ensuring that the drawing is used for the intended purpose and that it is not used for any other purpose.

LEGEND:

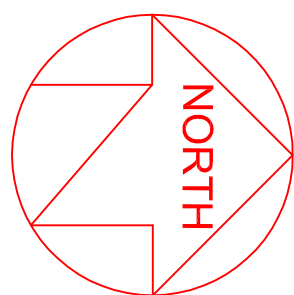

CONSTRUCTION NOTES:

REV	DESCRIPTION	DATE
-----	-------------	------

-	-	-
-	-	-
-	-	-
-	-	-
-	-	-

Project	11 COWDRAY ROAD, HILLINGDON MIDDX. UB10 3DQ
---------	--

Title	SITE PLAN AND BLOCK PLAN
-------	-----------------------------

Client	Mr. R. Bainbridge
--------	-------------------

Scale	AS	SHOWN	30	06	22
-------	----	-------	----	----	----

Drawn by	1309	A1	SU02	-
----------	------	----	------	---

RENDER	3 HAVATON ROAD HILLINGDON MIDDX. UB10 3DQ 01883 461 866 01883 461 867 info@render.com
--------	---