



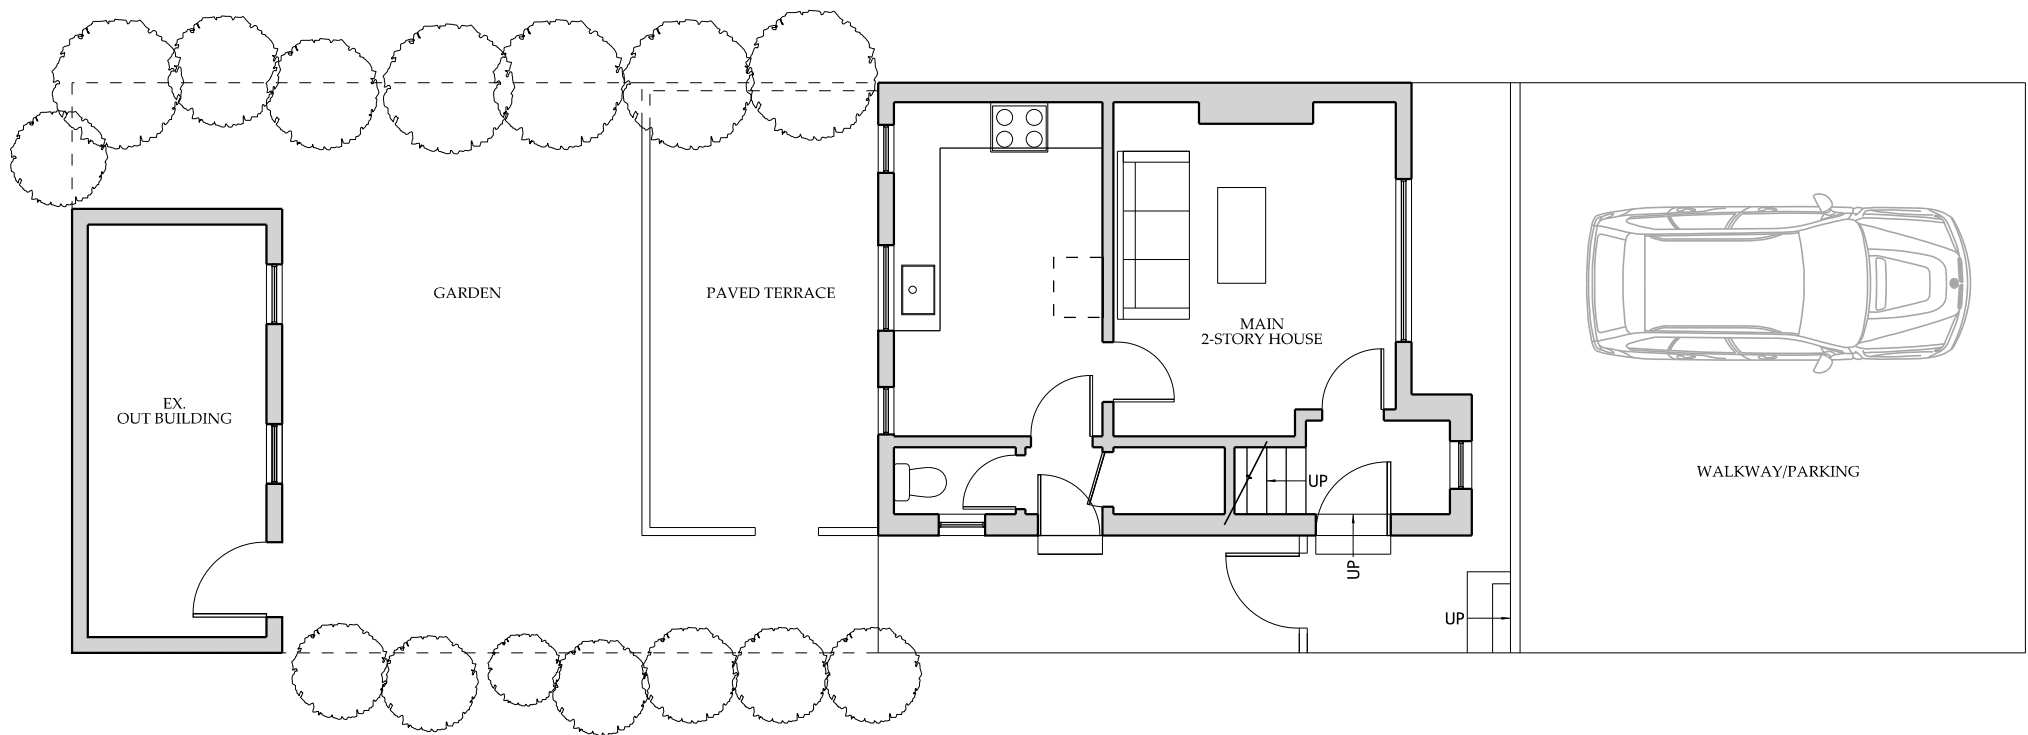

1
EX100

SITE PLAN
SCALE: 1:100

NOTE:
EXISTING SQUARE METERS
Ground floor - 31.8 sq m
First floor - 33.5 sq m
TOTAL = 65.3 sq m

 

RENOVATION OF THE
BIRCHWAY RESIDENCE

25 BIRCHWAY, HAYES, UB3 3PA UK

CLIENT: Mr&Mrs Louis


PLANNING
APPLICATION
2022 MAY 24

EXISTING SITE PLAN

SCALE: AS NOTED

SHEET NO.

EX100

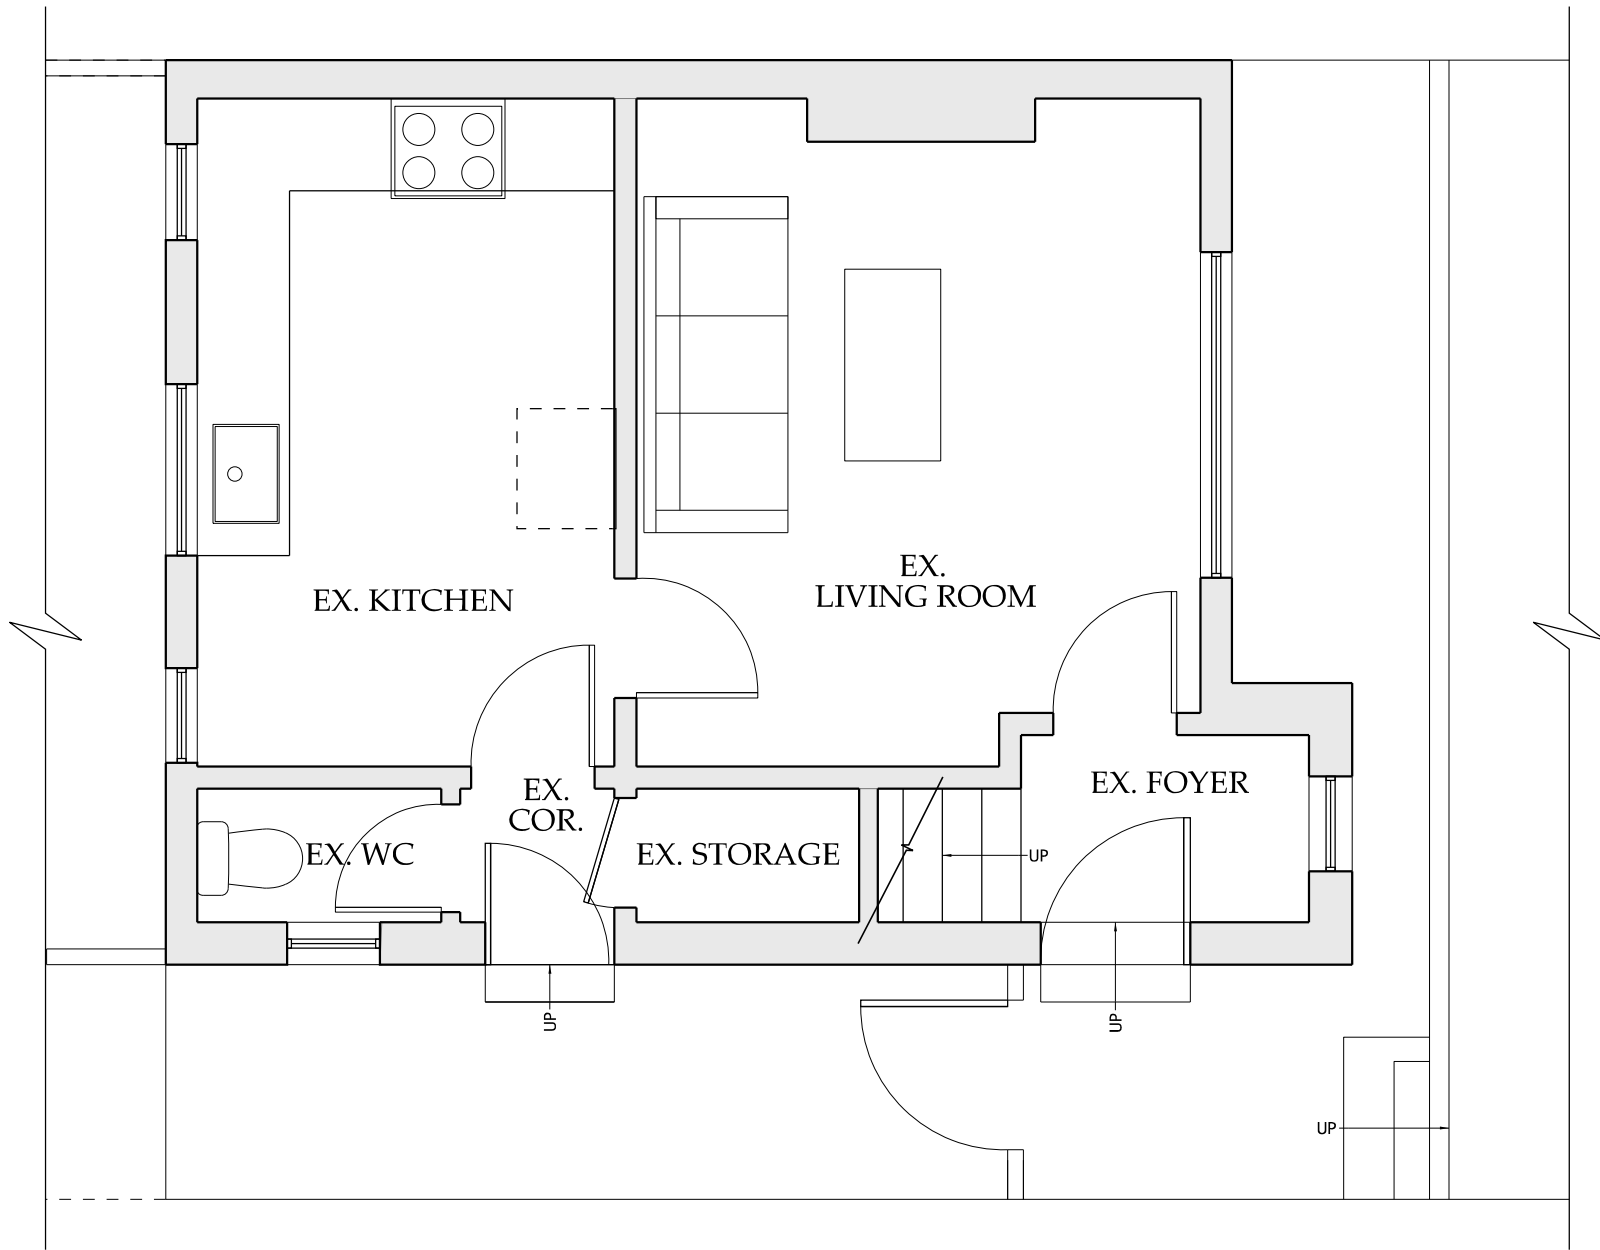

1
EX101

GROUND FLOOR PLAN

SCALE: 1:50



RENOVATION OF THE BIRCHWAY RESIDENCE

25 BIRCHWAY, HAYES, UB3 3PA UK

CLIENT: Mr&Mrs Louis

PLANNING
APPLICATION
2022 MAY 24


EXISTING GROUND FLOOR PLAN

SCALE: AS NOTED

SHEET NO.

EX101


G R A P H I T E
Architecture & Design
349a Green Lanes, Manor House, N4 1DZ, London

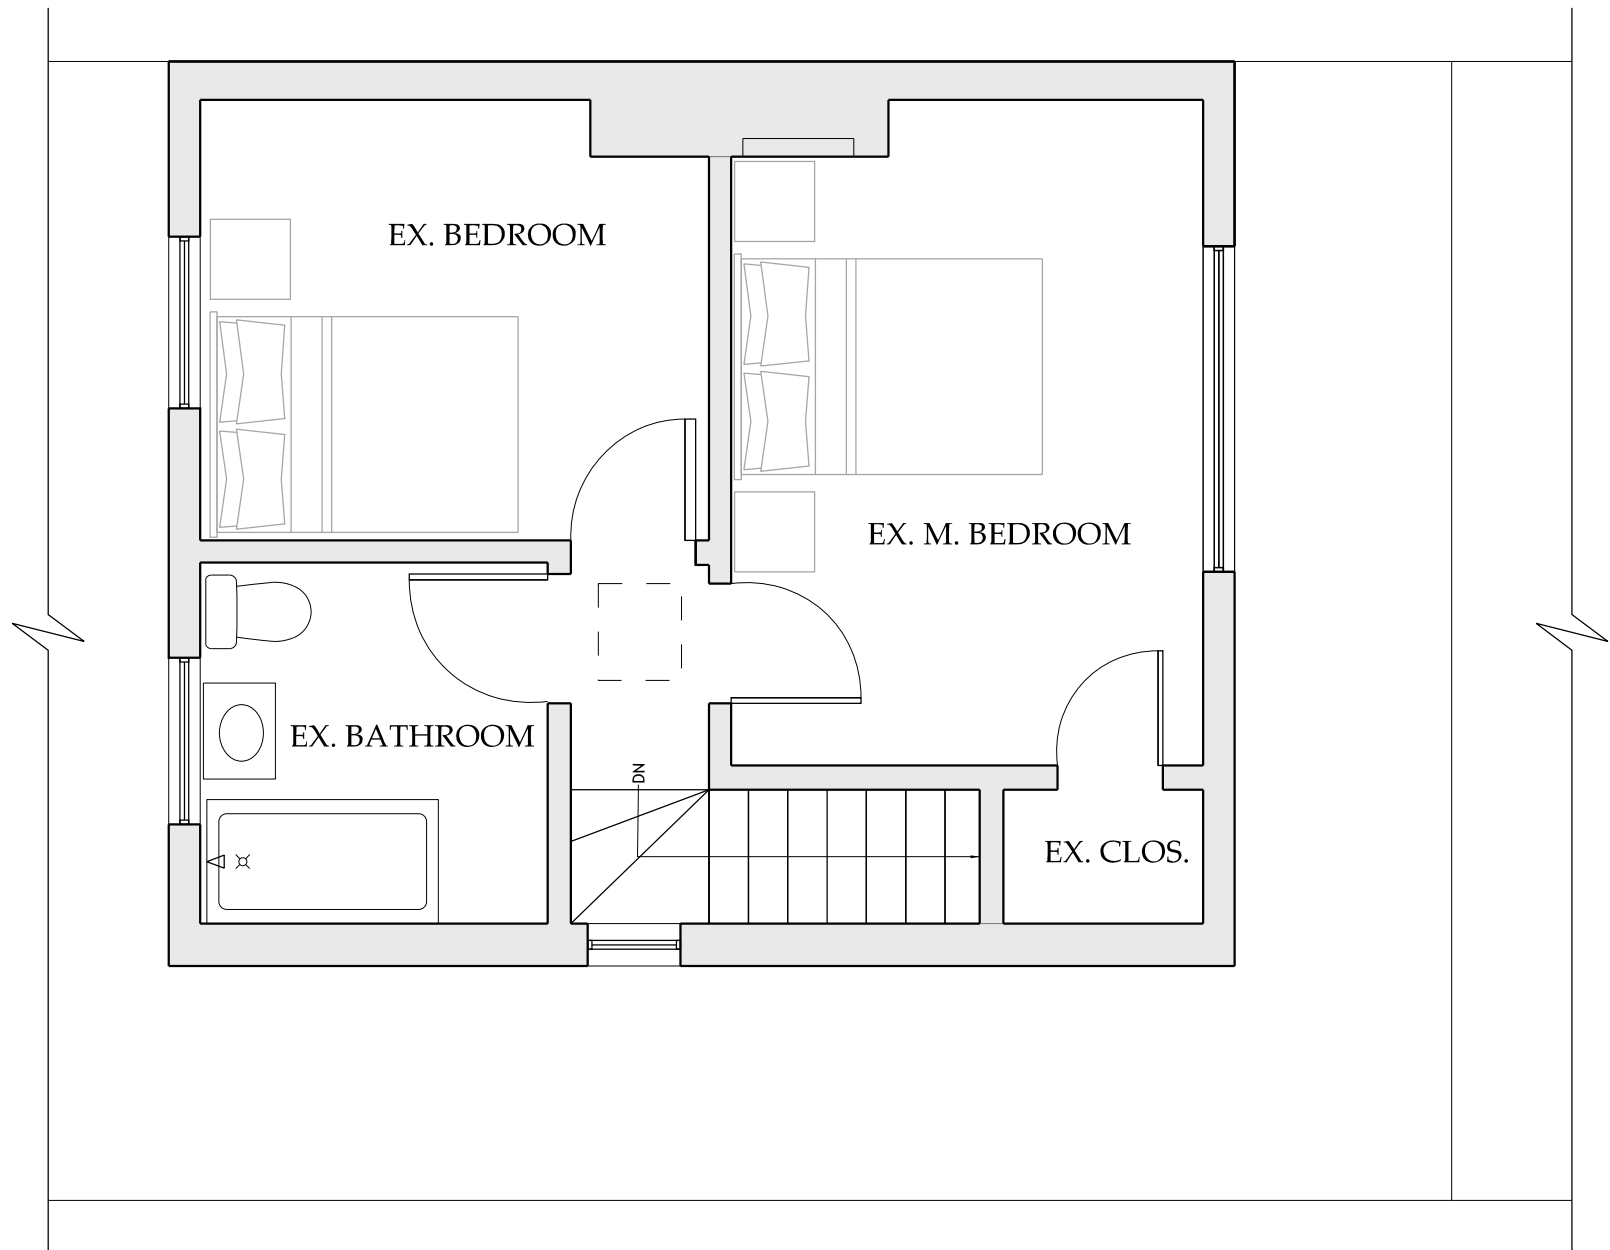

1
EX102

FIRST FLOOR PLAN

SCALE: 1:50

 

RENOVATION OF THE BIRCHWAY RESIDENCE

25 BIRCHWAY, HAYES, UB3 3PA UK

CLIENT: Mr&Mrs Louis

PLANNING
APPLICATION
2022 MAY 24

EXISTING FIRST FLOOR PLAN


SCALE: AS NOTED

SHEET NO.

EX102

G R A P H I T E
Architecture & Design


349a Green Lanes, Manor House, N4 1DZ, London

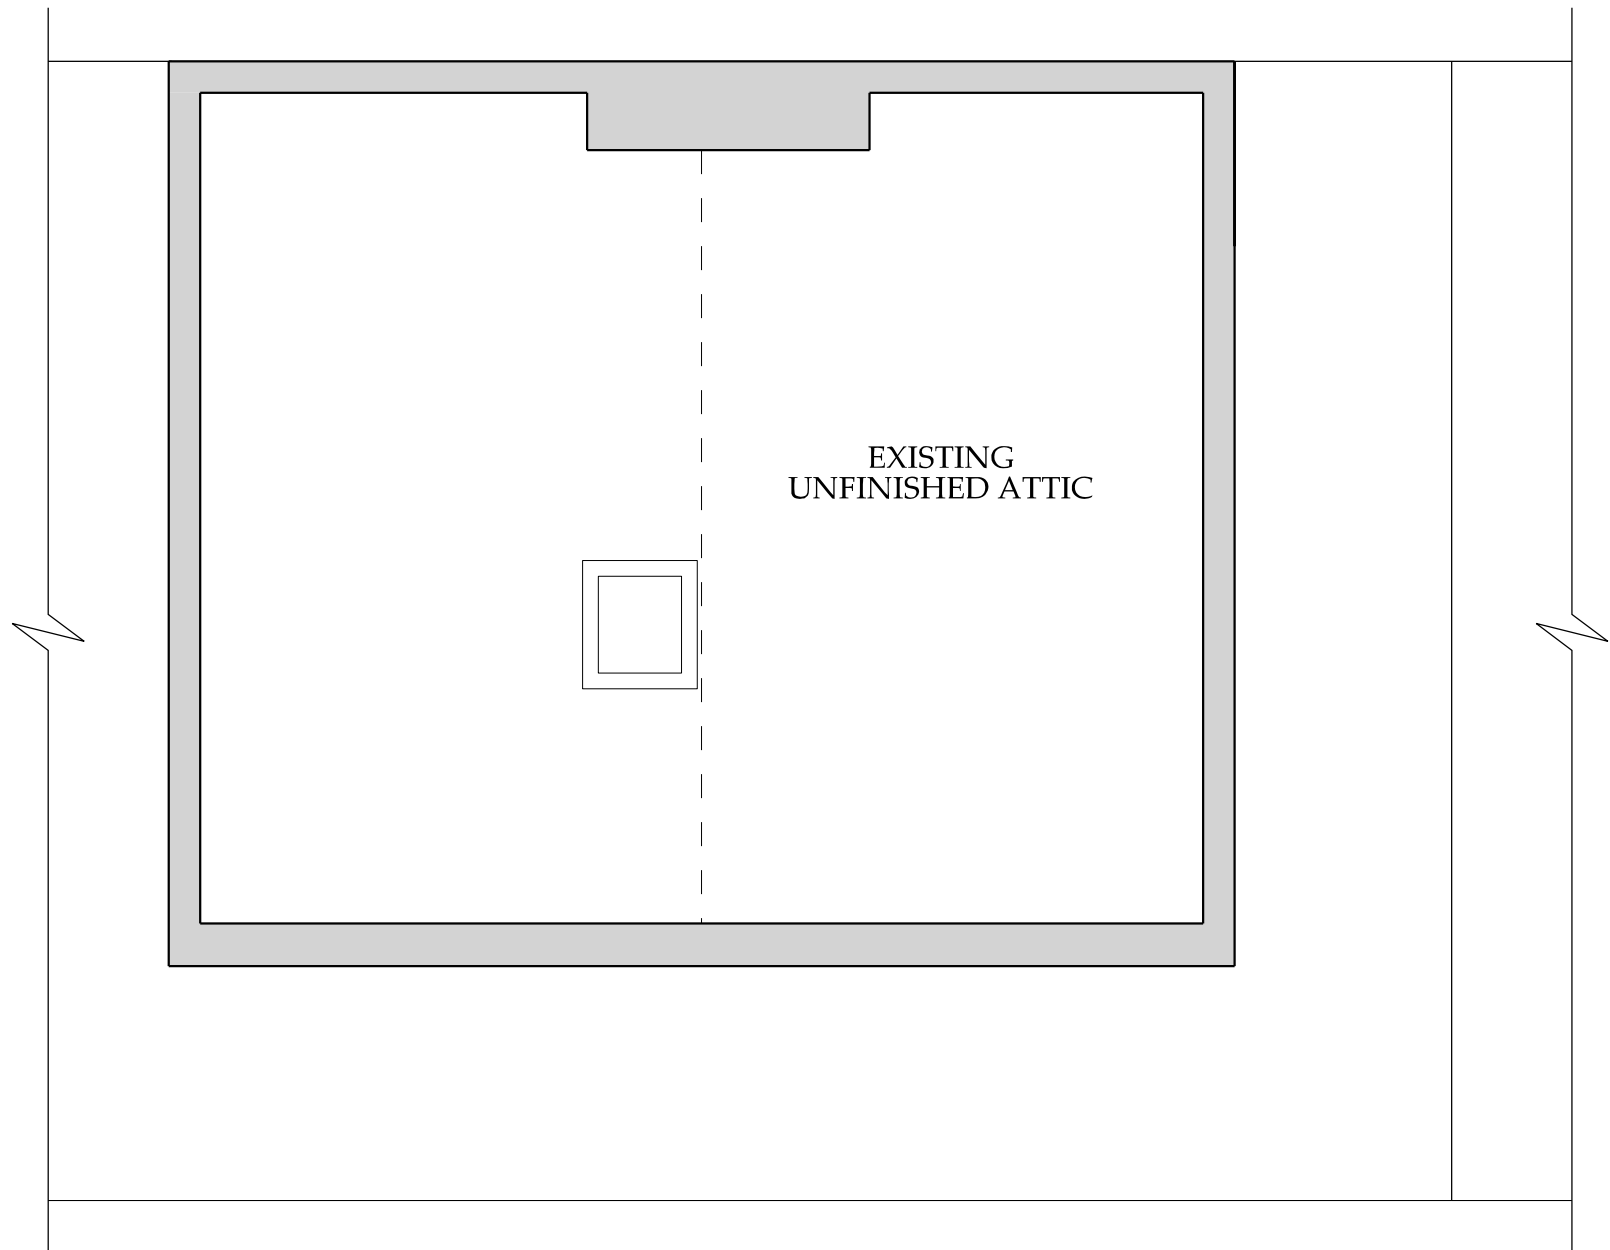

1
EX103

ATTIC FLOOR PLAN

SCALE: 1:50

 

CLIENT: Mr&Mrs Louis

PLANNING
APPLICATION
2022 MAY 24

EXISTING ATTIC FLOOR PLAN

SCALE: AS NOTED


SHEET NO.

EX103

RENOVATION OF THE BIRCHWAY RESIDENCE

25 BIRCHWAY, HAYES, UB3 3PA UK

G R A P H I T E
Architecture & Design
349a Green Lanes, Manor House, N4 1DZ, London

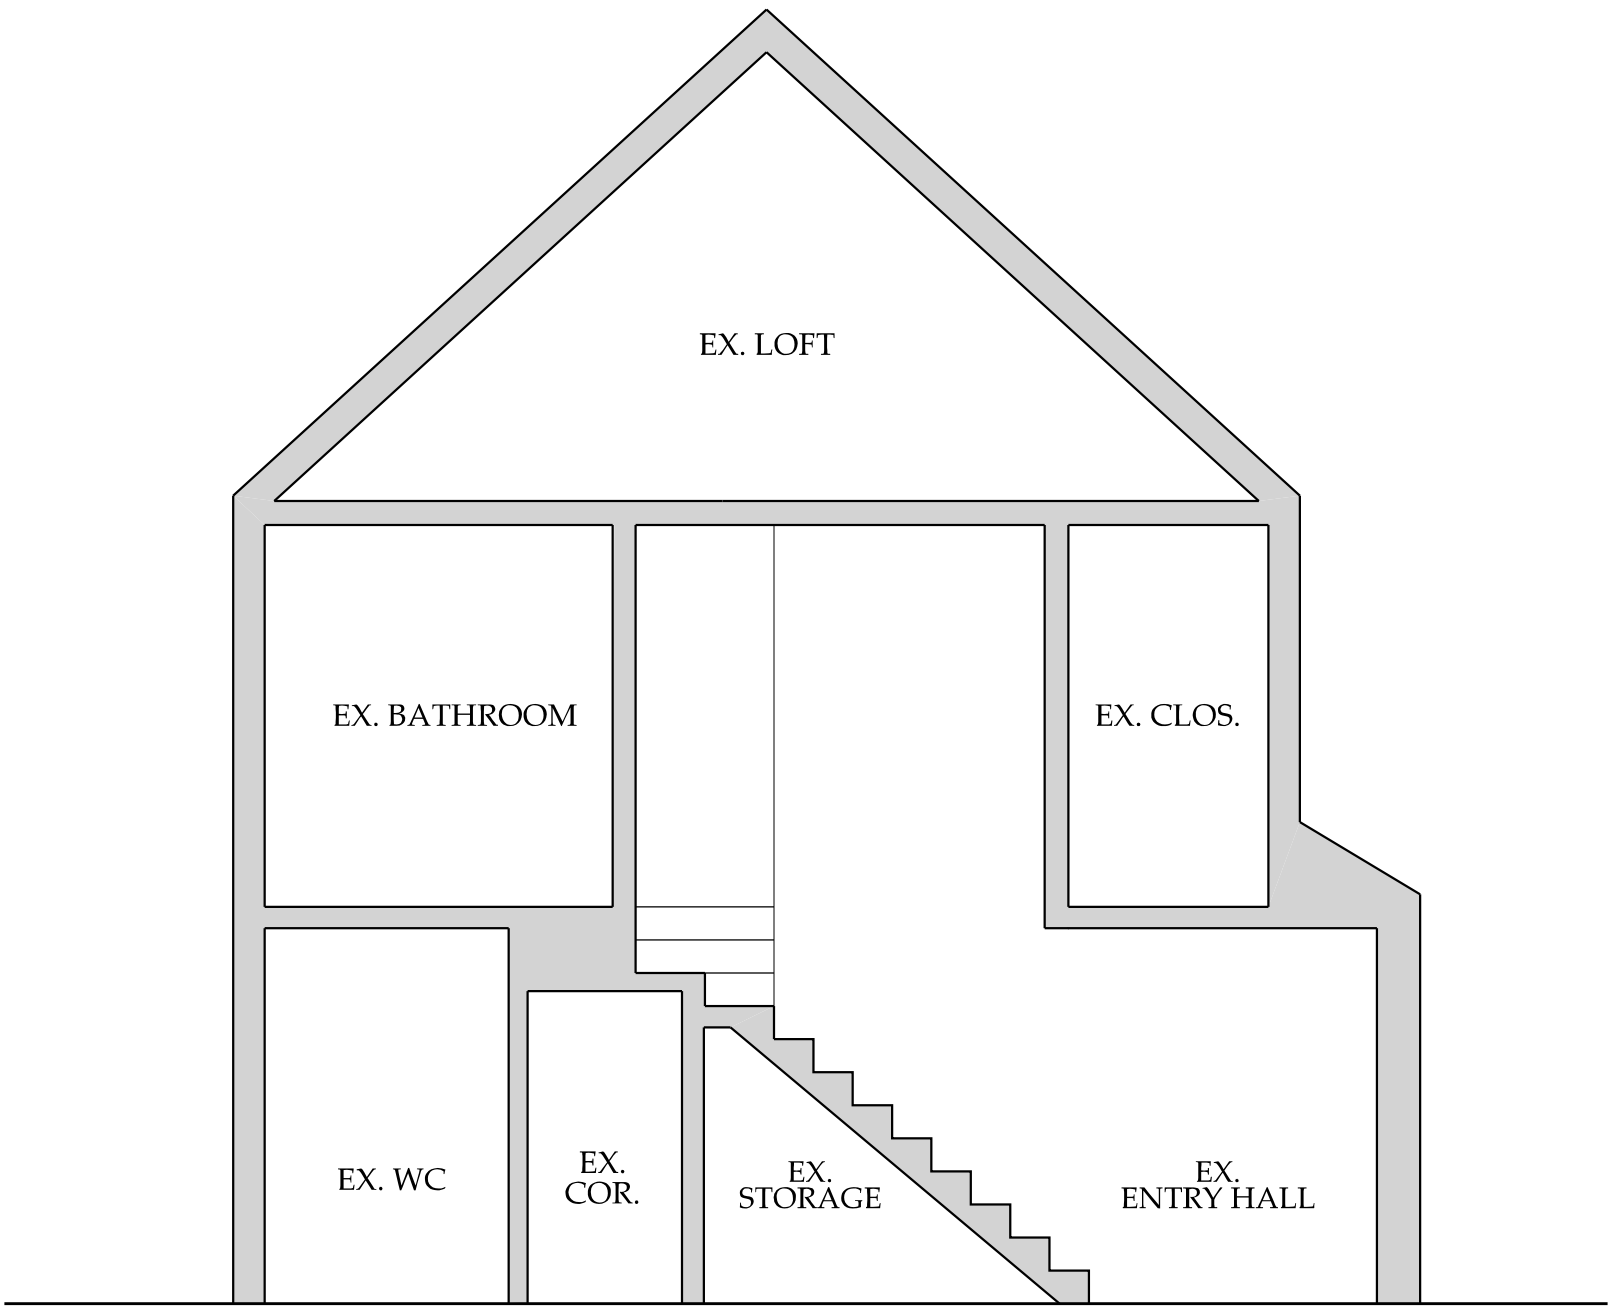

1
EX201

EXISTING SECTION

SCALE: 1:50

2 M

G R A P H I T E
Architecture & Design
349a Green Lanes, Manor House, N4 1DZ, London

RENOVATION OF THE
BIRCHWAY RESIDENCE
25 BIRCHWAY, HAYES, UB3 3PA UK

CLIENT: Mr&Mrs Louis


PLANNING
APPLICATION
2022 MAY 24

EXISTING SECTION

SCALE: AS NOTED

SHEET NO.

EX201

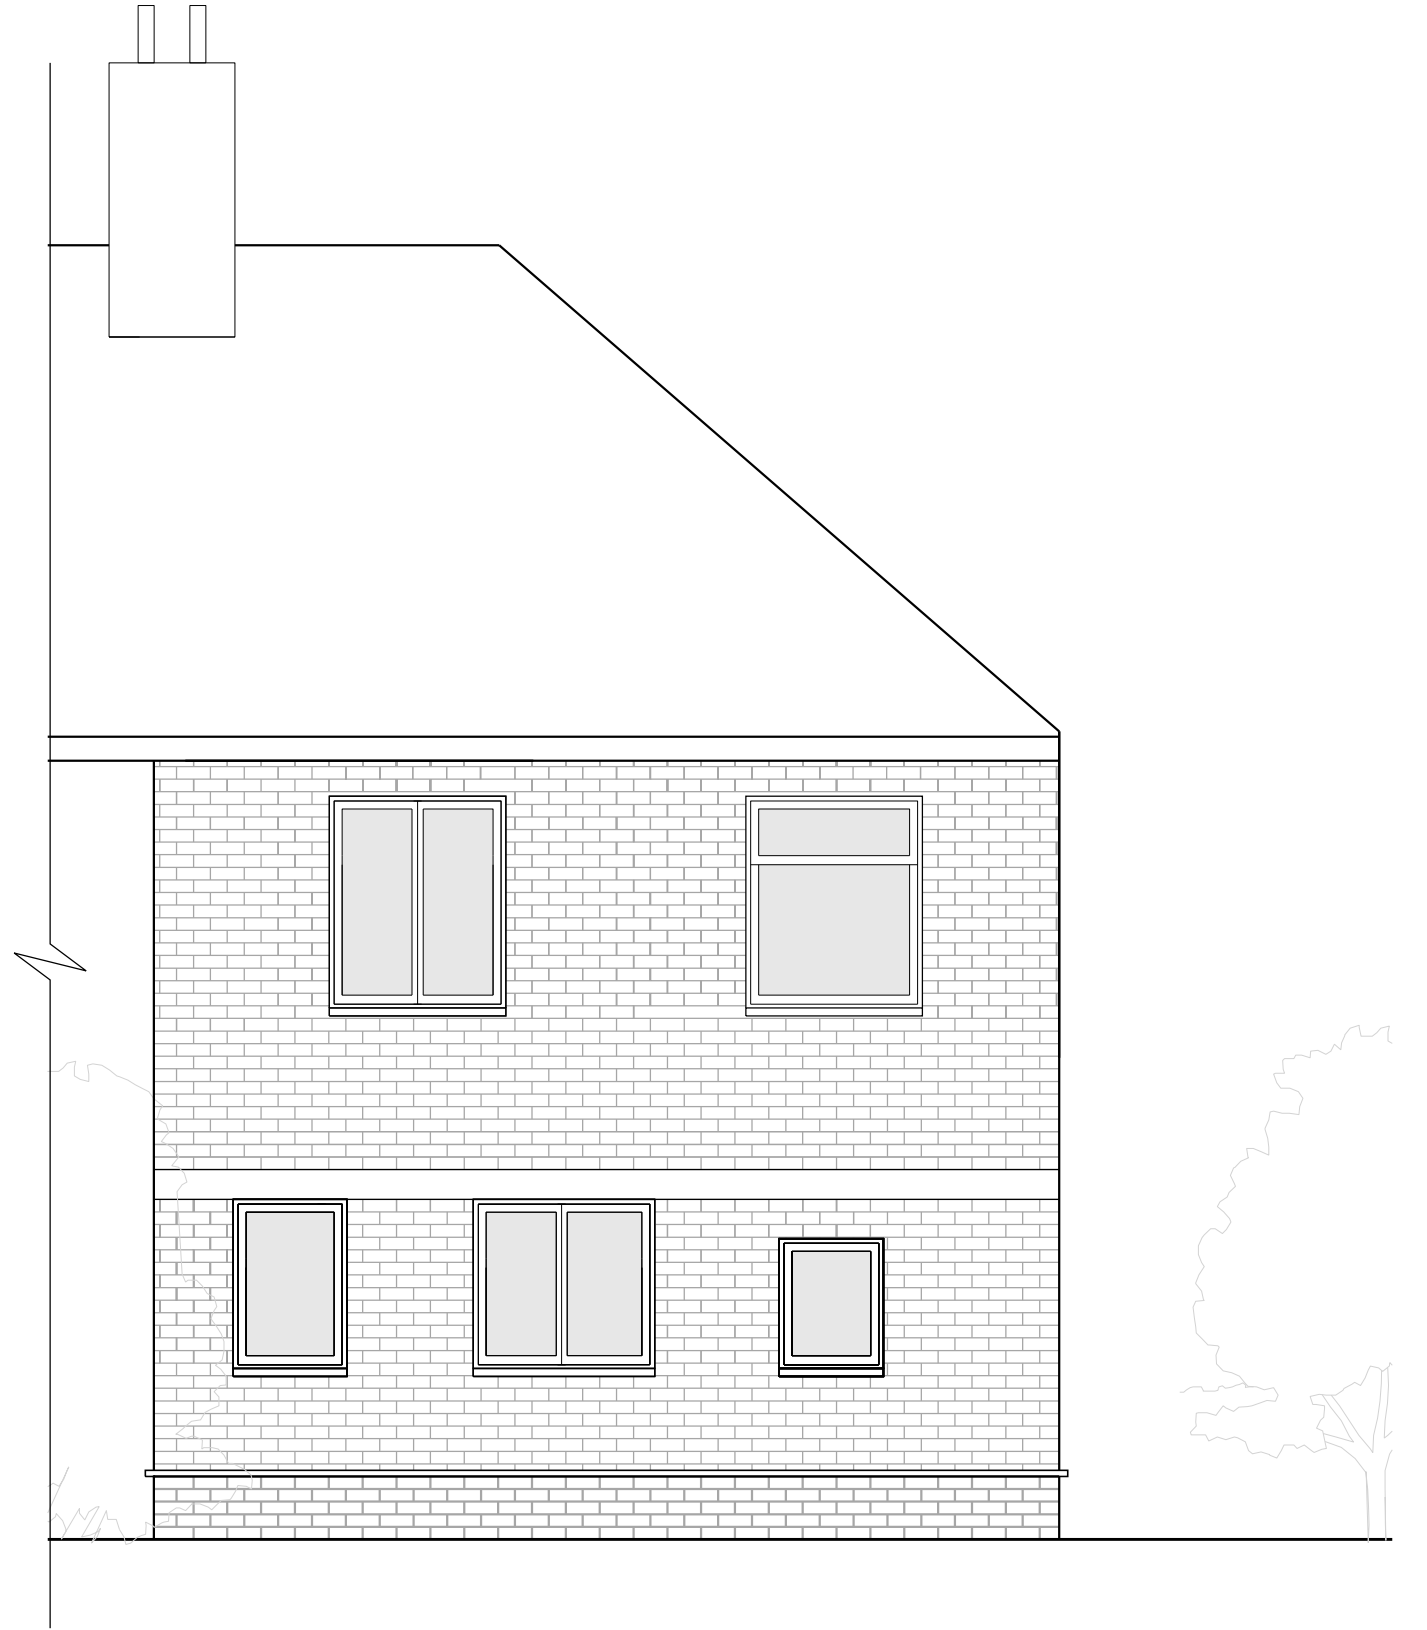

1
EX301

REAR ELEVATION

SCALE: 1:50



EXISTING REAR ELEVATION

SCALE: AS NOTED

SHEET NO.

EX301

RENOVATION OF THE
BIRCHWAY RESIDENCE


25 BIRCHWAY, HAYES, UB3 3PA UK

CLIENT: Mr&Mrs Louis

PLANNING
APPLICATION
2022 MAY 24

G R A P H I T E
Architecture & Design


349a Green Lanes, Manor House, N4 1DZ, London

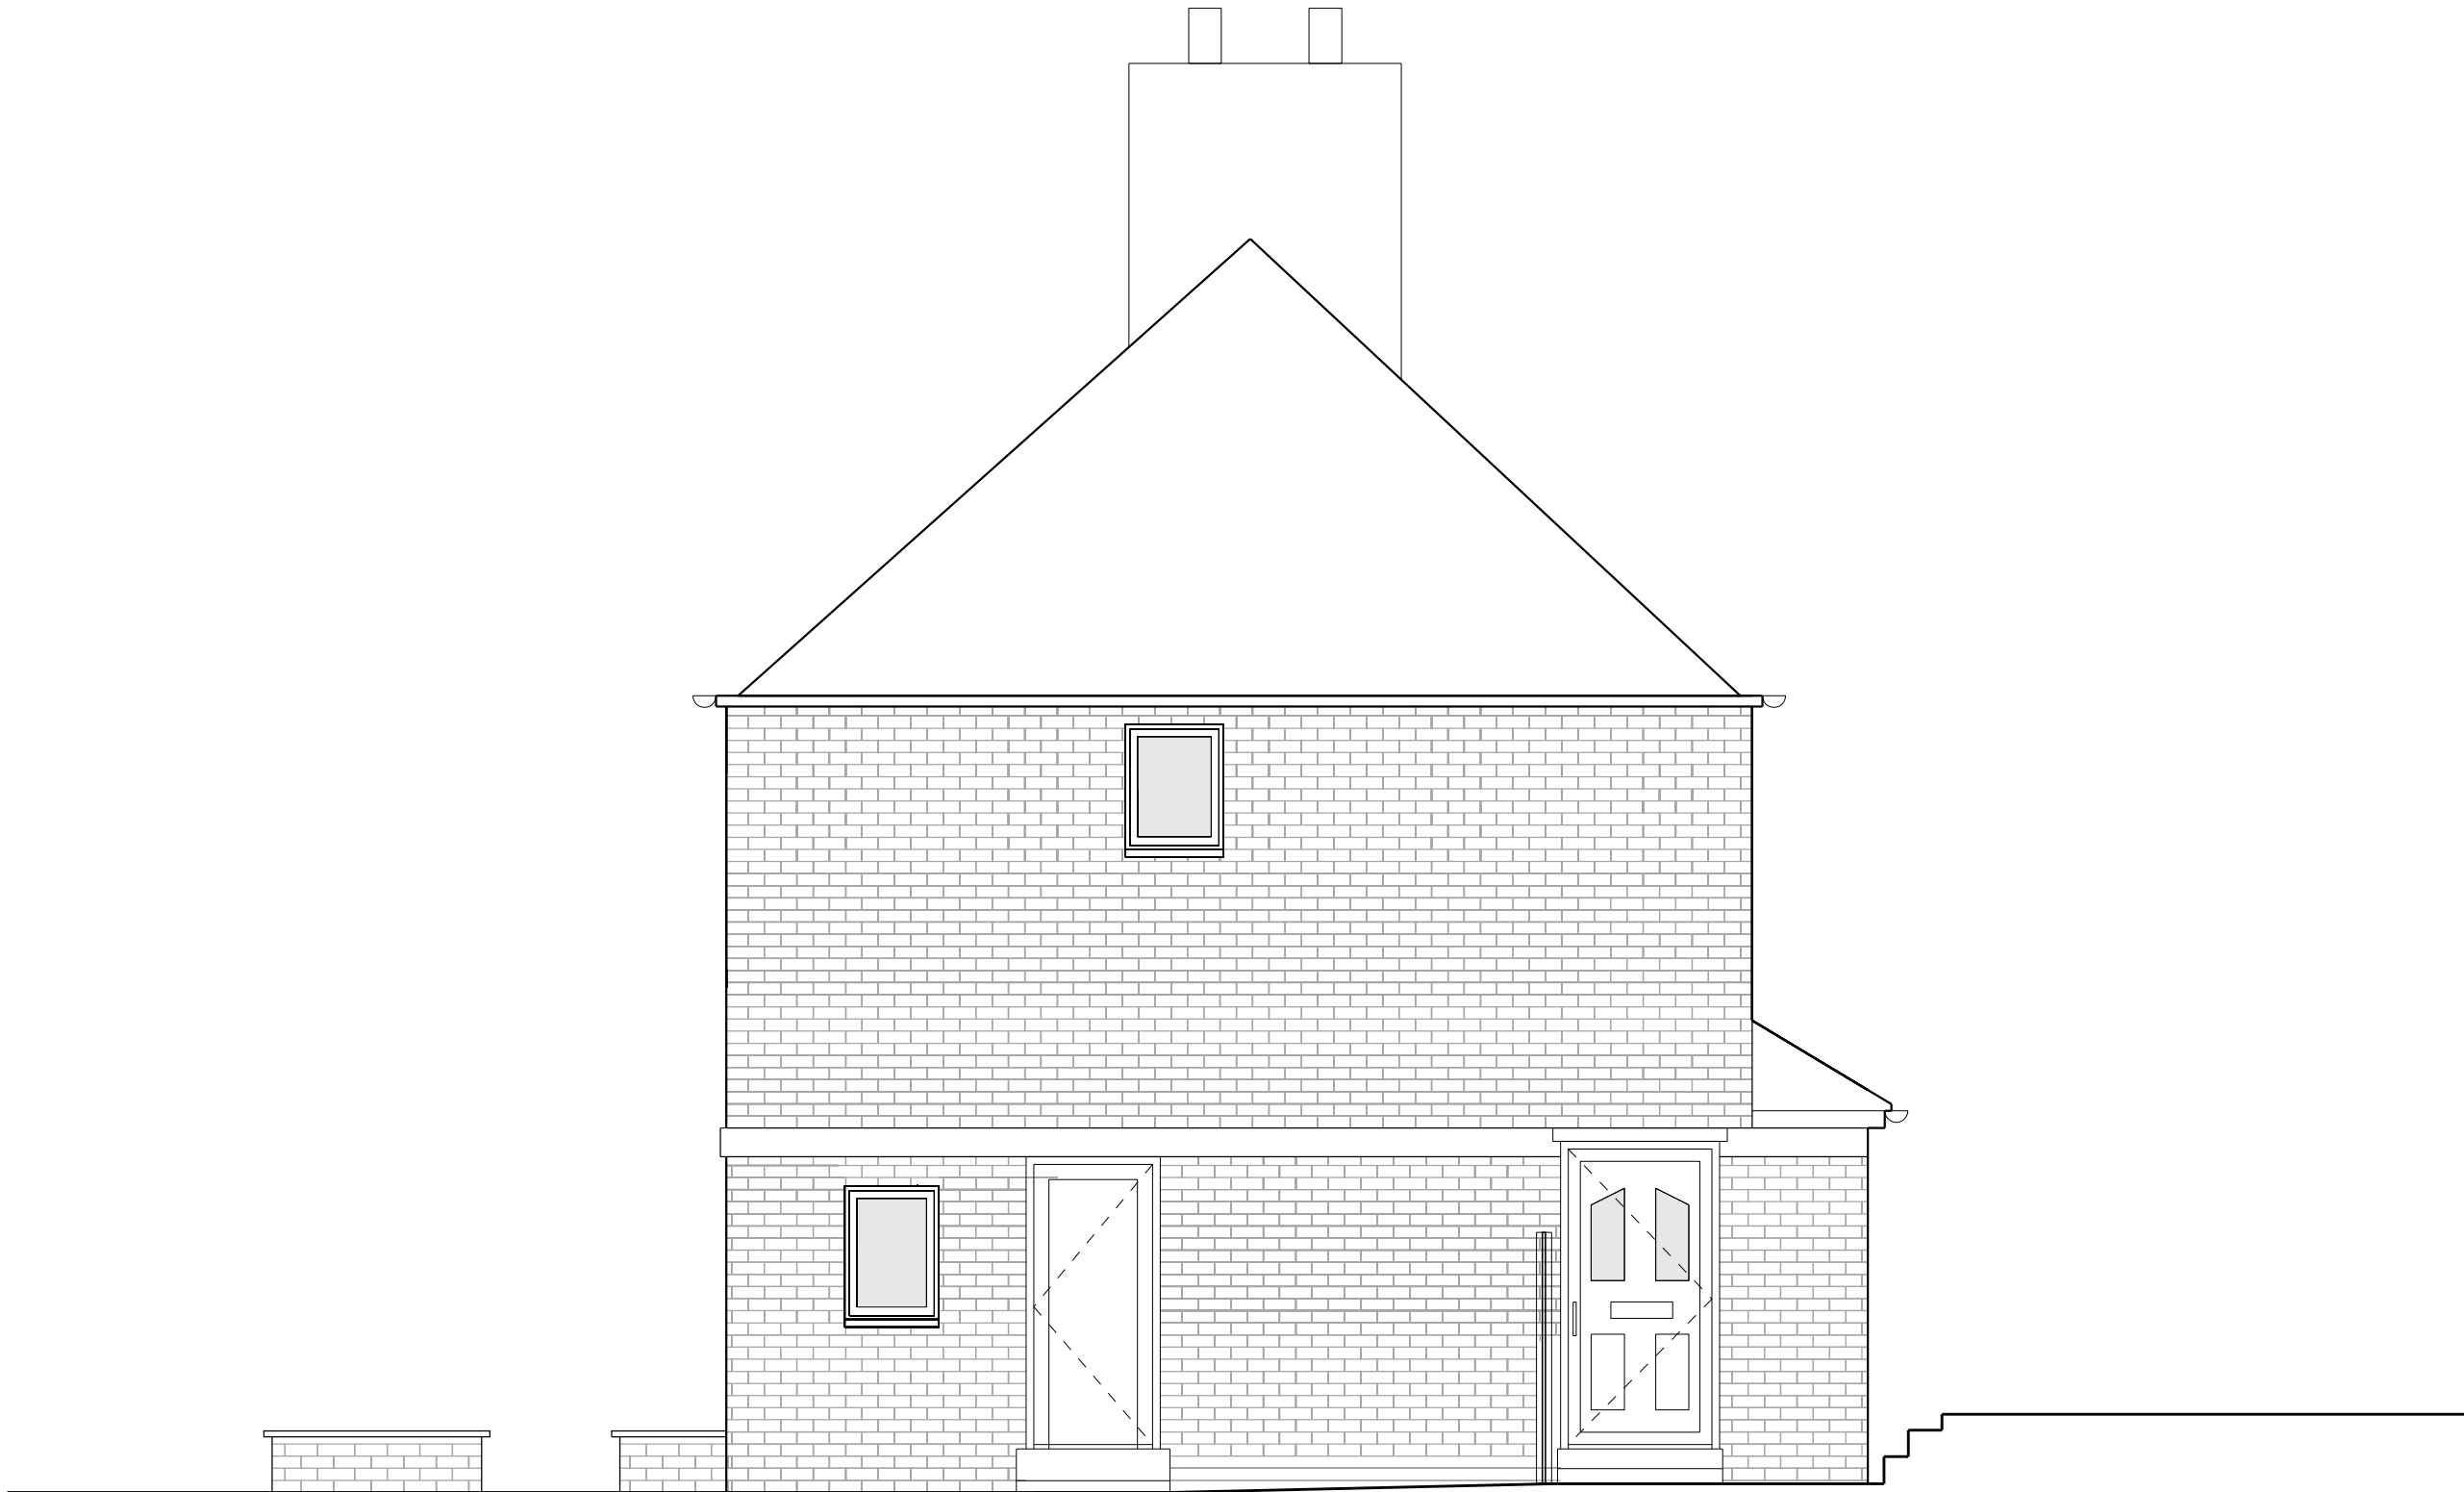

1
EX302

SIDE ELEVATION

SCALE: 1:50

 

CLIENT: Mr&Mrs Louis

PLANNING
APPLICATION
2022 MAY 24

EXISTING SIDE ELEVATION

SCALE: AS NOTED

SHEET NO.

EX302

RENOVATION OF THE BIRCHWAY RESIDENCE

25 BIRCHWAY, HAYES, UB3 3PA UK

G R A P H I T E
Architecture & Design

349a Green Lanes, Manor House, N4 1DZ, London