


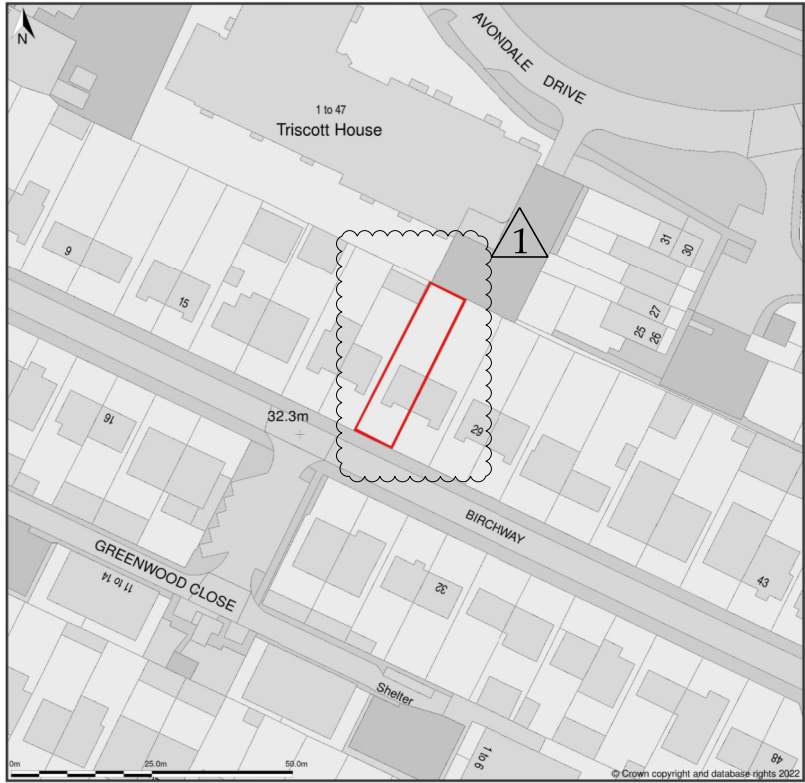

1
0001

SITE LOCATION PLAN

SCALE: 1:1250



RENOVATION OF THE BIRCHWAY RESIDENCE

25 BIRCHWAY, HAYES, UB3 3PA UK

G R A P H I T E

Architecture & Design

349a Green Lanes, Manor House, N4 1DZ, London

CLIENT: Mr&Mrs Louis

PLANNING
APPLICATION
2022 MAY 24

REV-1
2023 FEB 06

PROPOSED SITE PLAN

SCALE: AS NOTED

SHEET NO.

0001