


RENOVATION OF THE
BIRCHWAY RESIDENCE


25 BIRCHWAY, HAYES, UB3 3PA UK

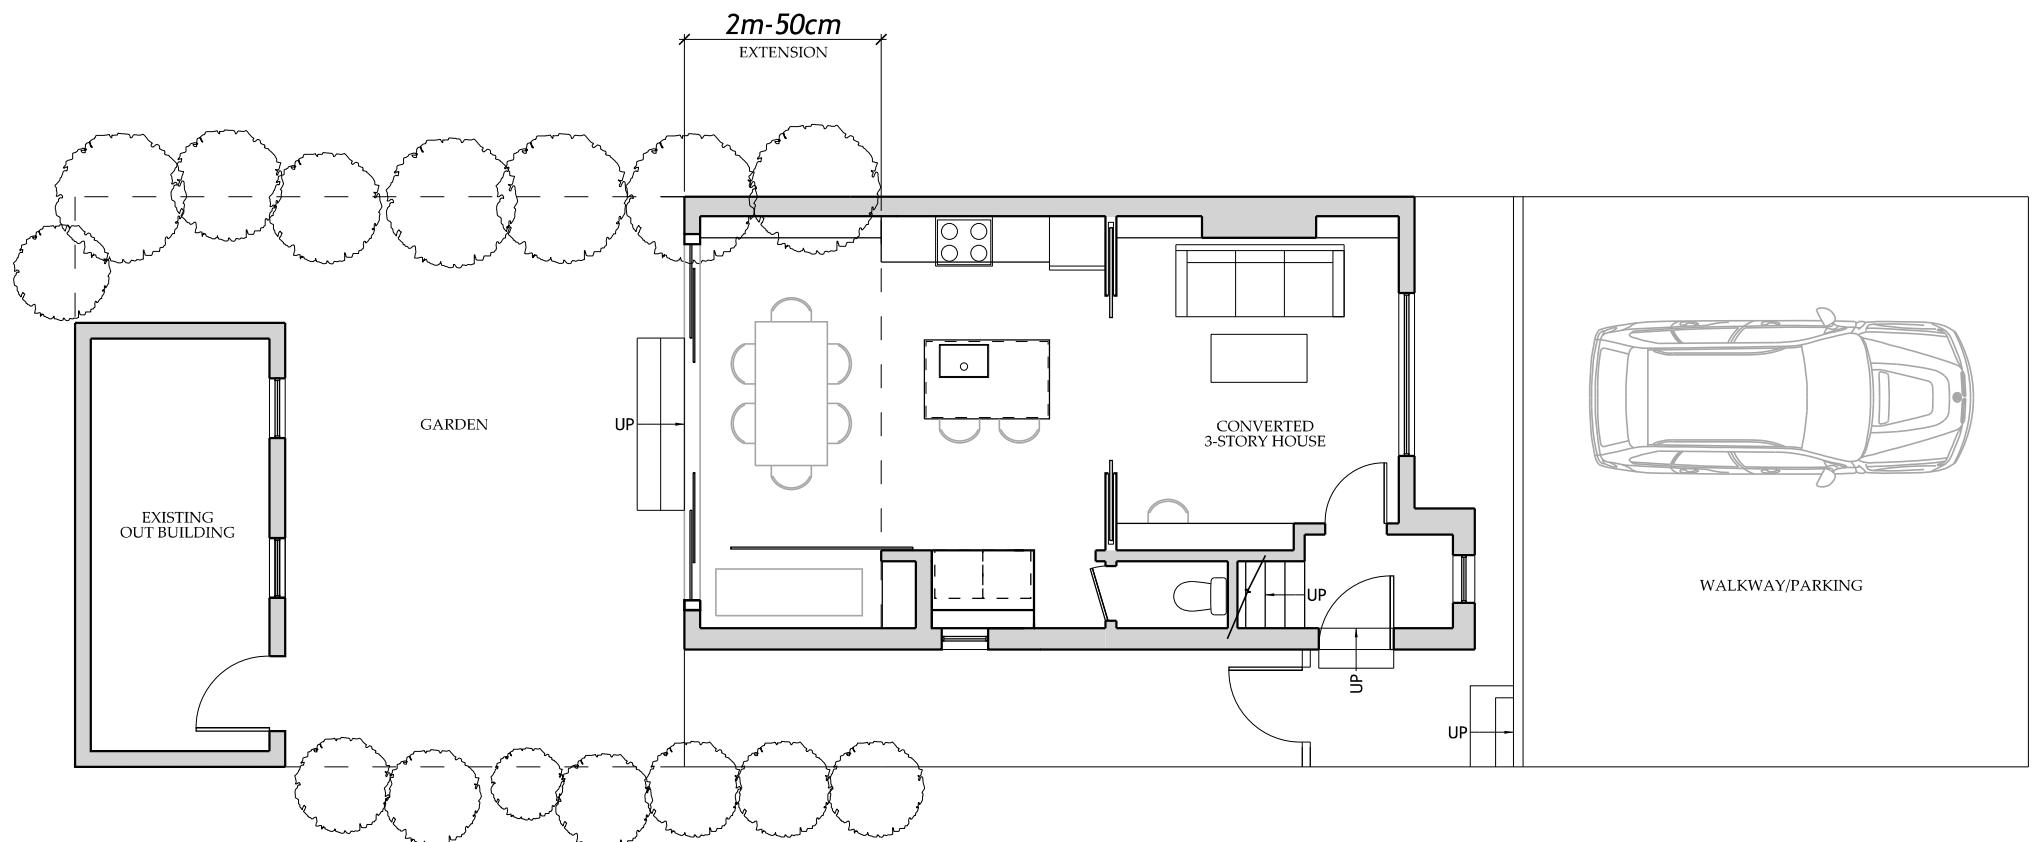

1
A100

SITE PLAN

SCALE: 1:100

 

NOTE:

ADDITIONAL SQUARE METERS
Ground floor - 12sq m
Attic level - 29.1
TOTAL = 41.1sq m

65.3 (total existing sq m)
+ 41.1 (total additional sq m)
= 106.4 (TOTAL PROPOSED SQ M)

PROPOSED SITE PLAN

SCALE: AS NOTED

SHEET NO.

A100