

RENOVATION OF THE
BIRCHWAY RESIDENCE


25 BIRCHWAY, HAYES, UB3 3PA UK

CLIENT: Mr & Mrs Louis
PLANNING
APPLICATION
2022 MAY 24

PROPOSED GROUND FLOOR PLAN
SCALE: AS NOTED

SHEET NO.

A101

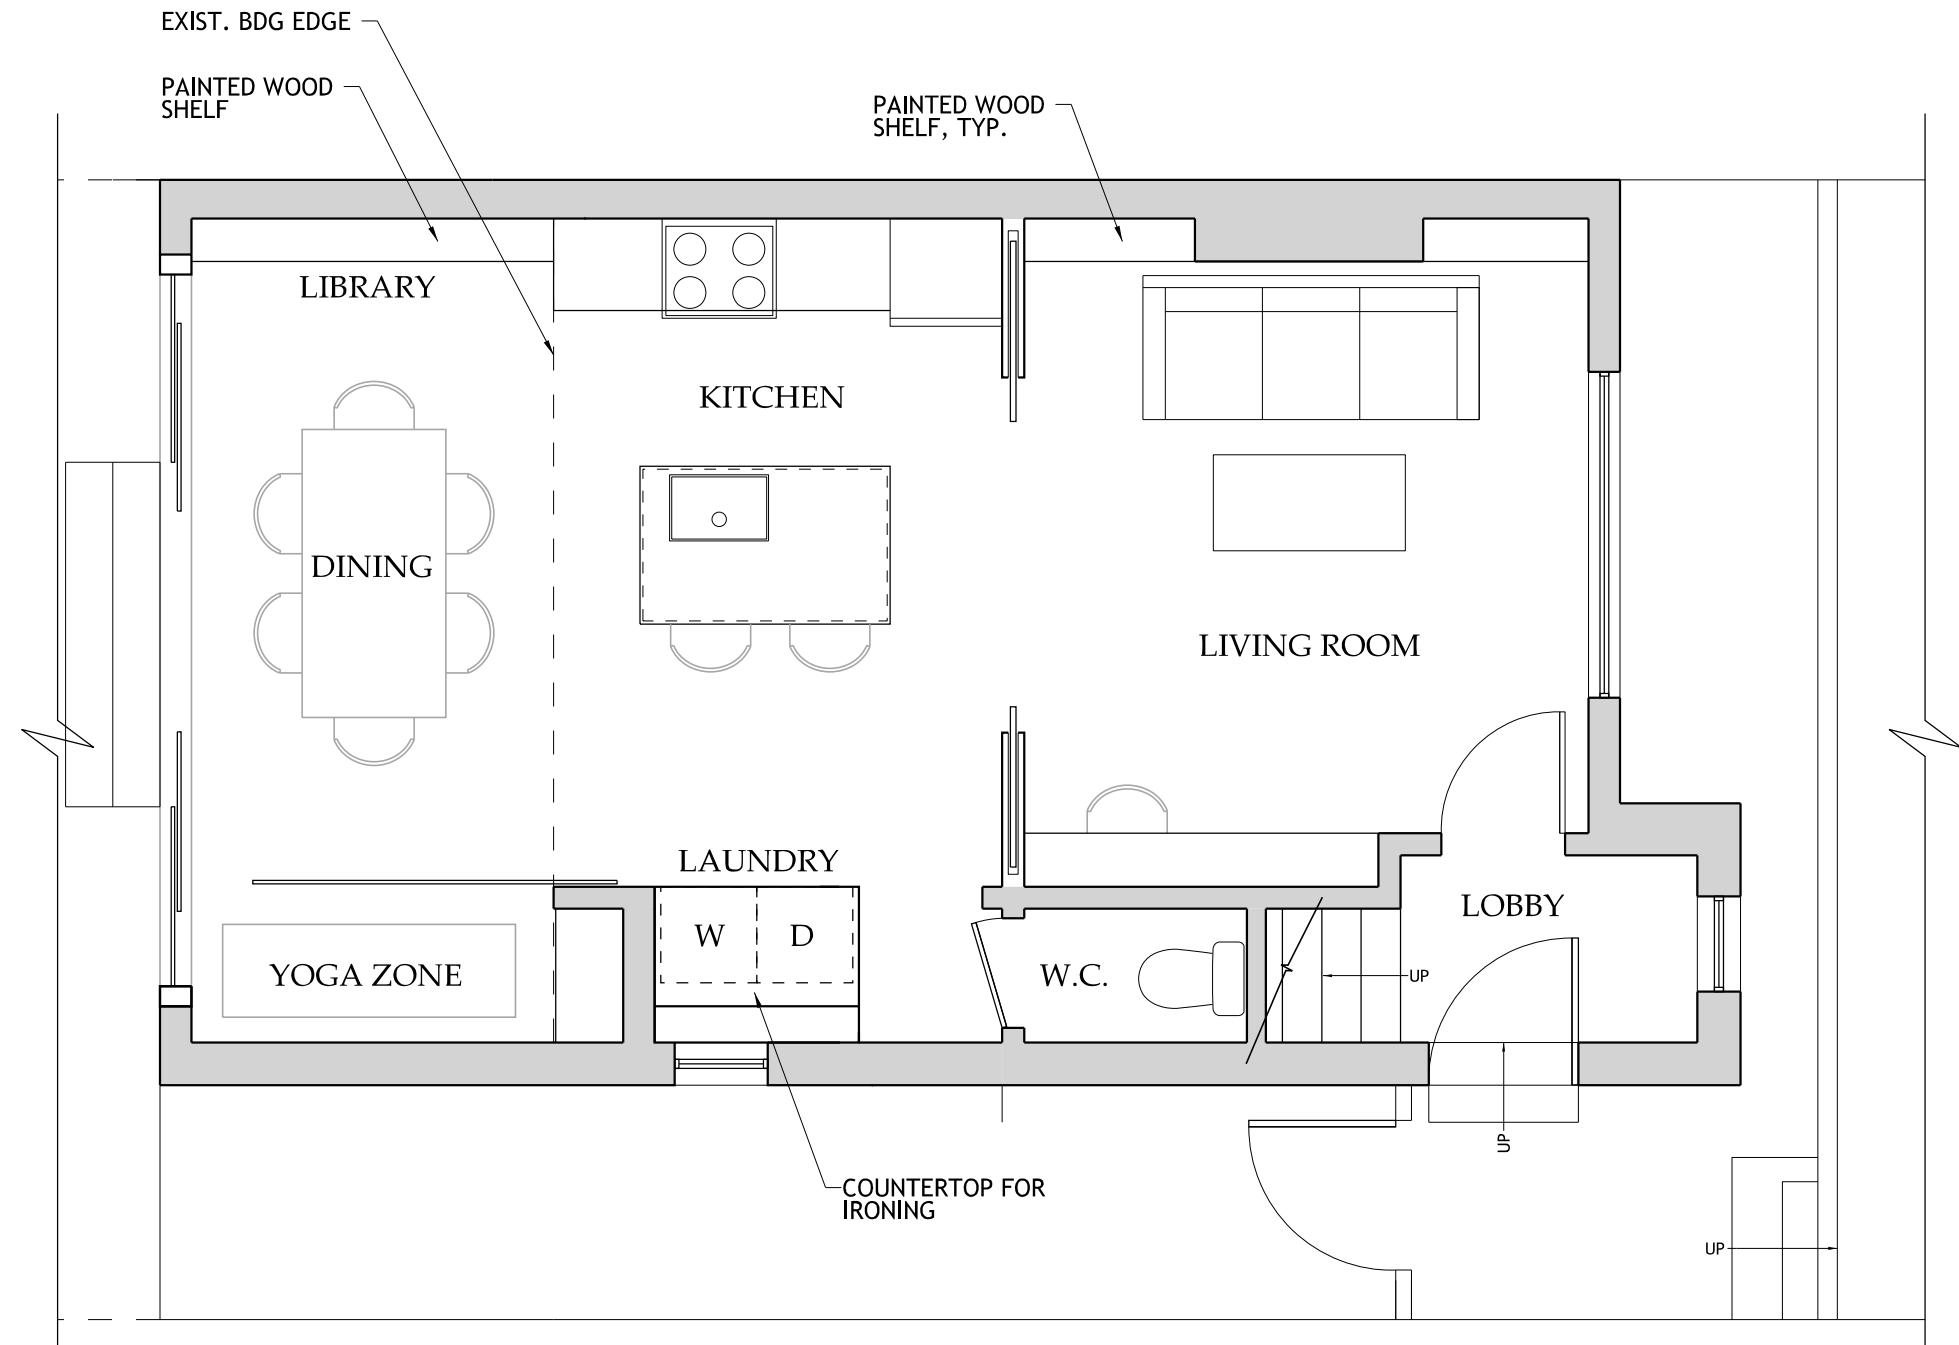

1
A101

GROUND FLOOR PLAN

SCALE: 1:50